
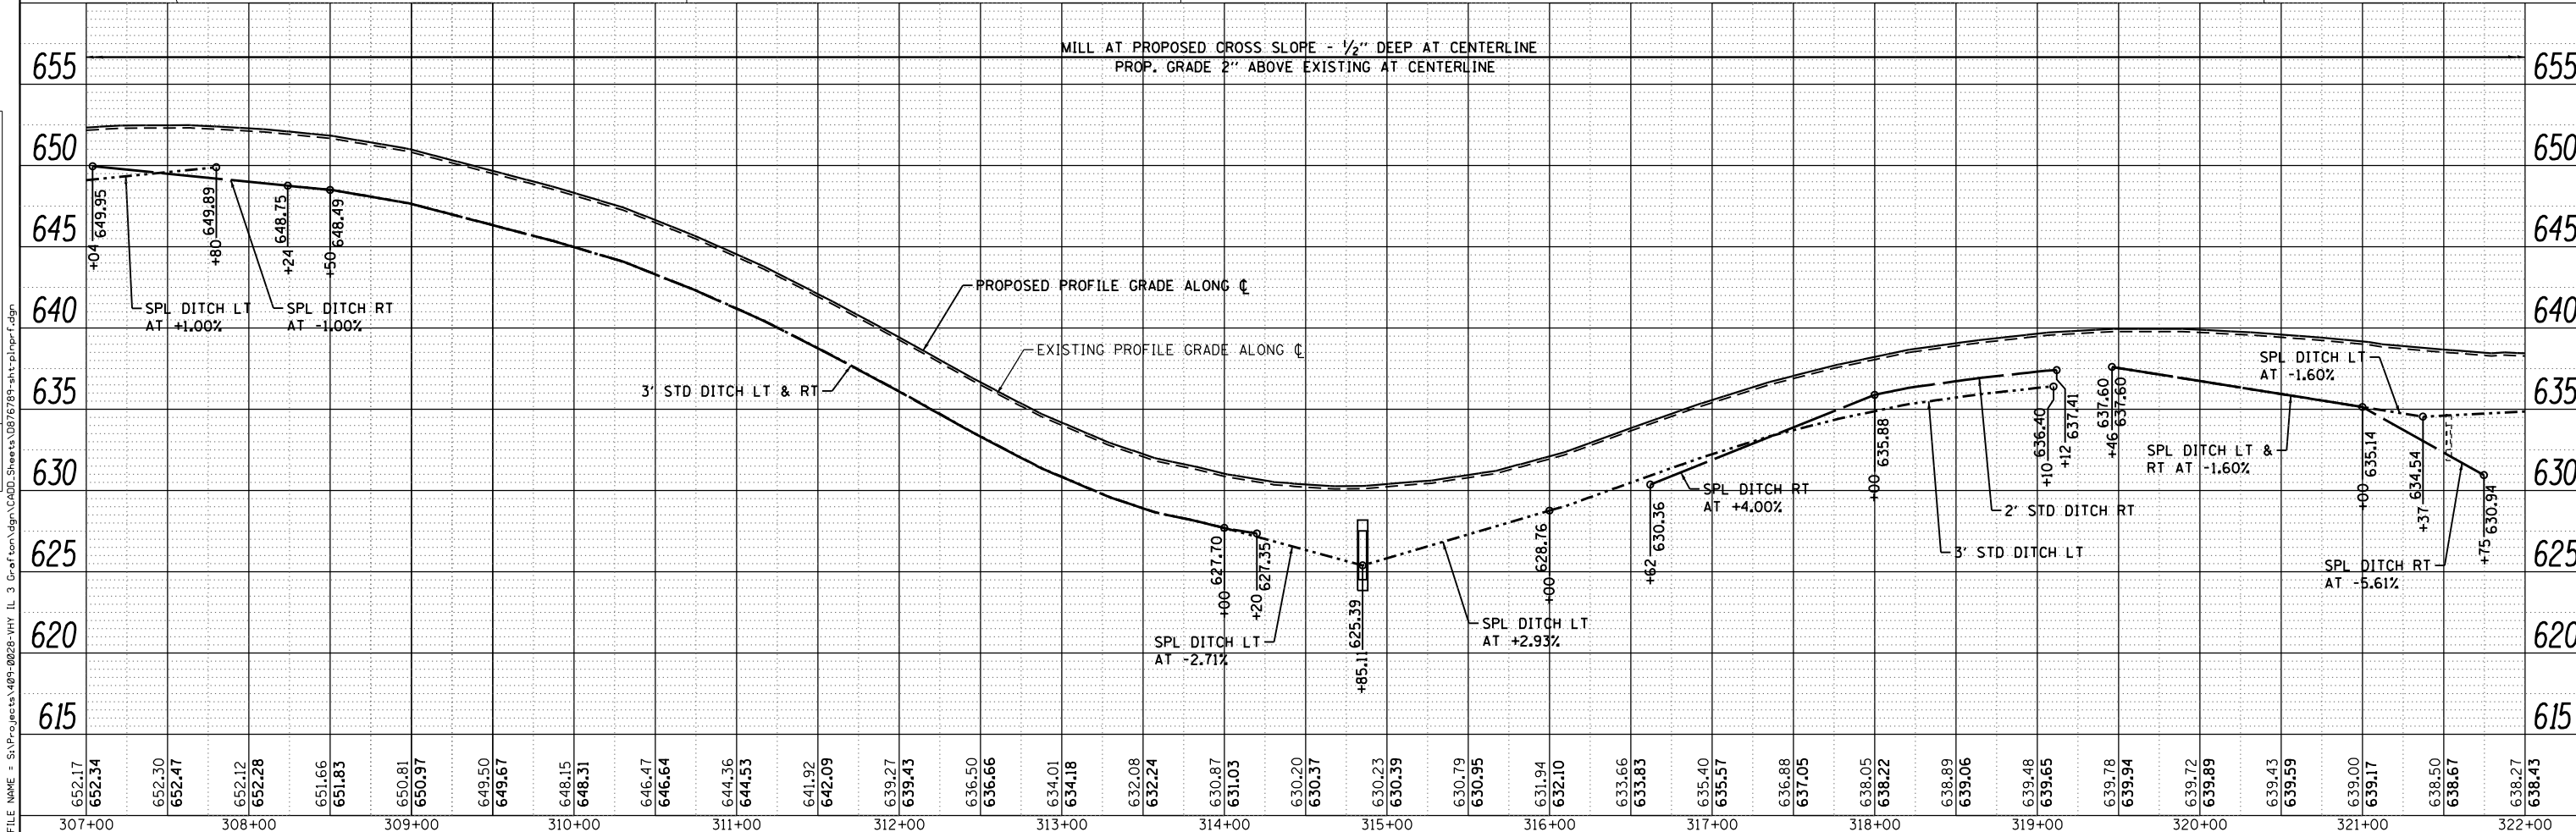


PLAN	SURVEYED	DATE
	PLOTTED	
	CHECKED	
	AT	
	FILE NAME	
	NO.	

PROFILE	SURVEYED	DATE
	PLOTTED	
	CHECKED	
	AT	
	FILE NAME	
	NO.	

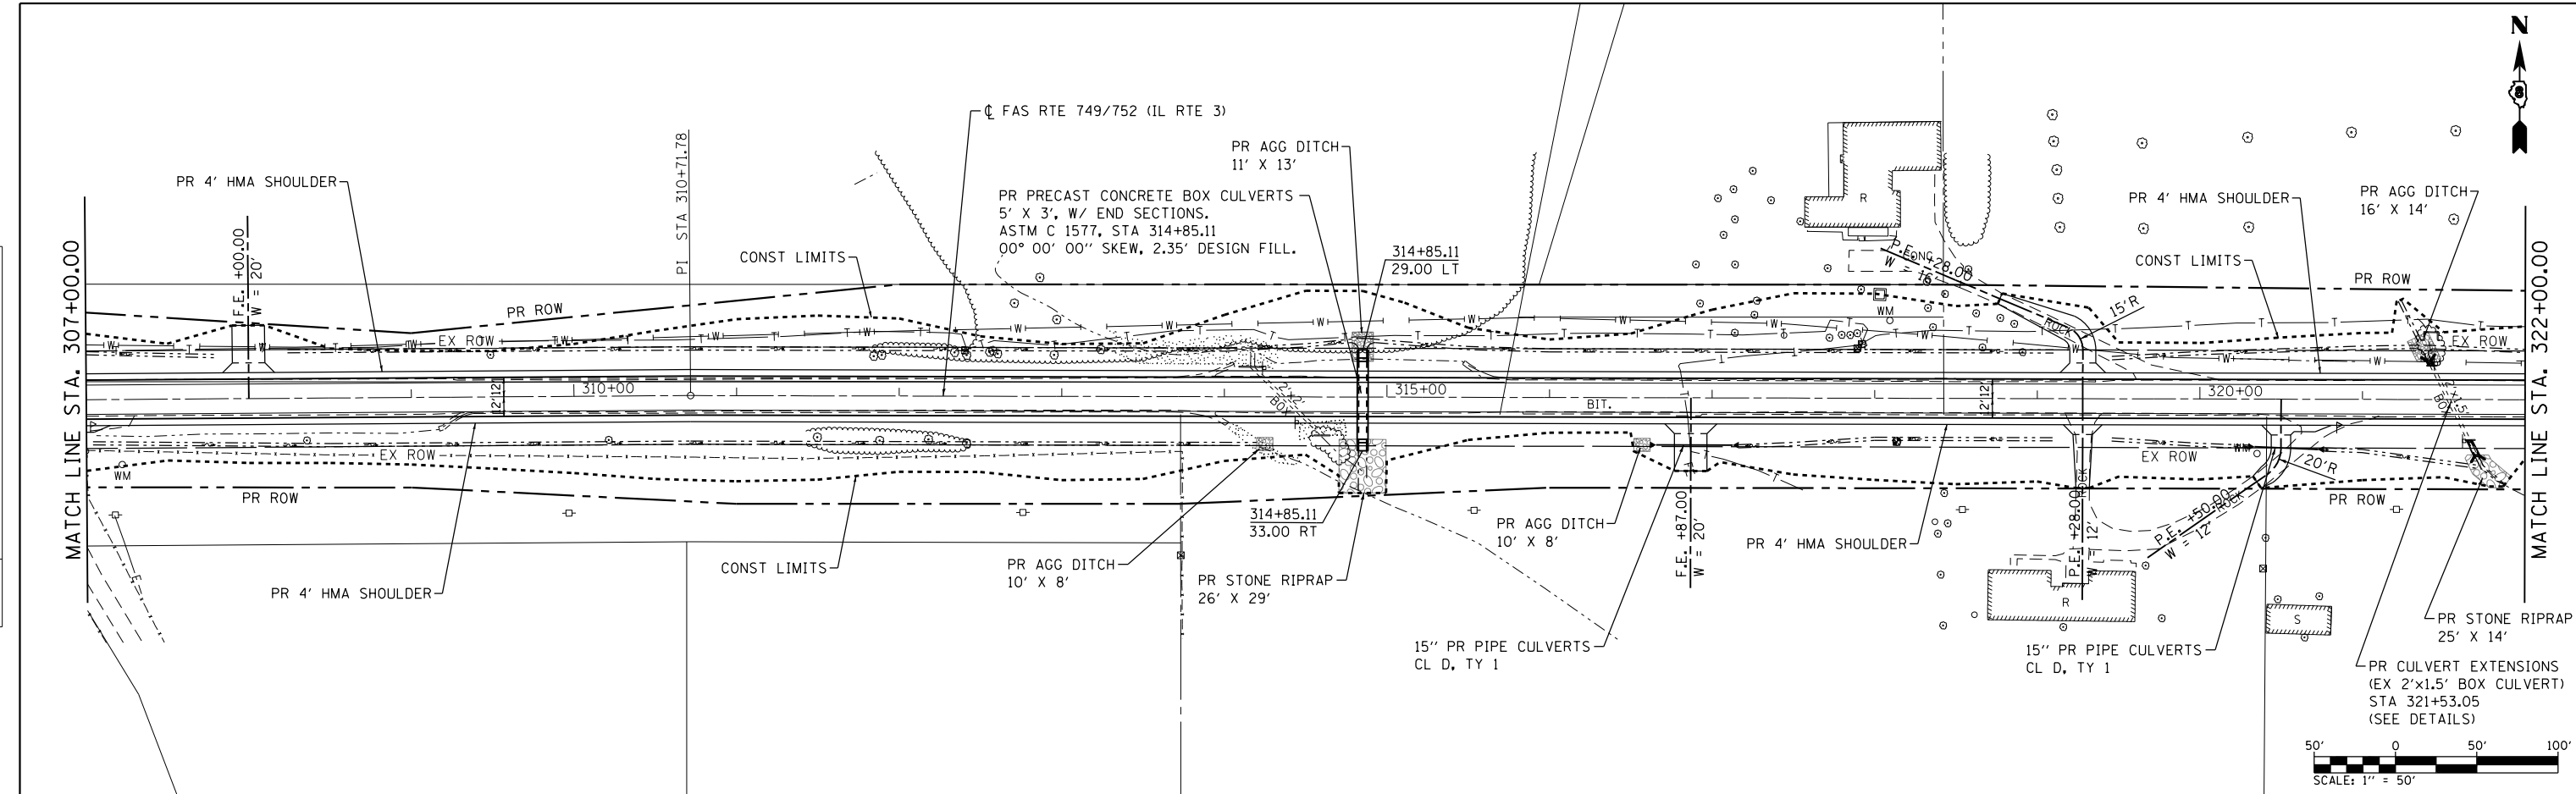

	USER NAME = l_jackson	DESIGNED - ACM	REVISED -	<b>STATE OF ILLINOIS</b> <b>DEPARTMENT OF TRANSPORTATION</b>	<b>PLAN AND PROFILE</b> <b>FAS ROUTE 749/752 (IL RTE. 3)</b>	SCALE: 1"=50' SHEET 16 OF 23 SHEETS STA. 307+00 TO STA. 322+00	F.A.S. RTE.	SECTION	COUNTY	TOTAL SHEETS	SHEET NO.
	MODEL NAME = PP16	DRAWN - EDW	REVISED -				• 101-2RS-1	JERSEY	438	69	
PLOT SCALE = 99.9998' / in.	CHECKED - LWJ	REVISED -		• 749/752	CONTRACT NO. 76789		ILLINOIS FED. AID PROJECT				
PLOT DATE = 8/22/2014	DATE - 8-11-14	REVISED -									