



PLAN	SURVEYED	DATE
	PLOTTED	
	CHECKED	
	AT	
	FILE NAME	
	NO.	

PROFILE	SURVEYED	DATE
	PLOTTED	
	CHECKED	
	AT	
	FILE NAME	
	NO.	

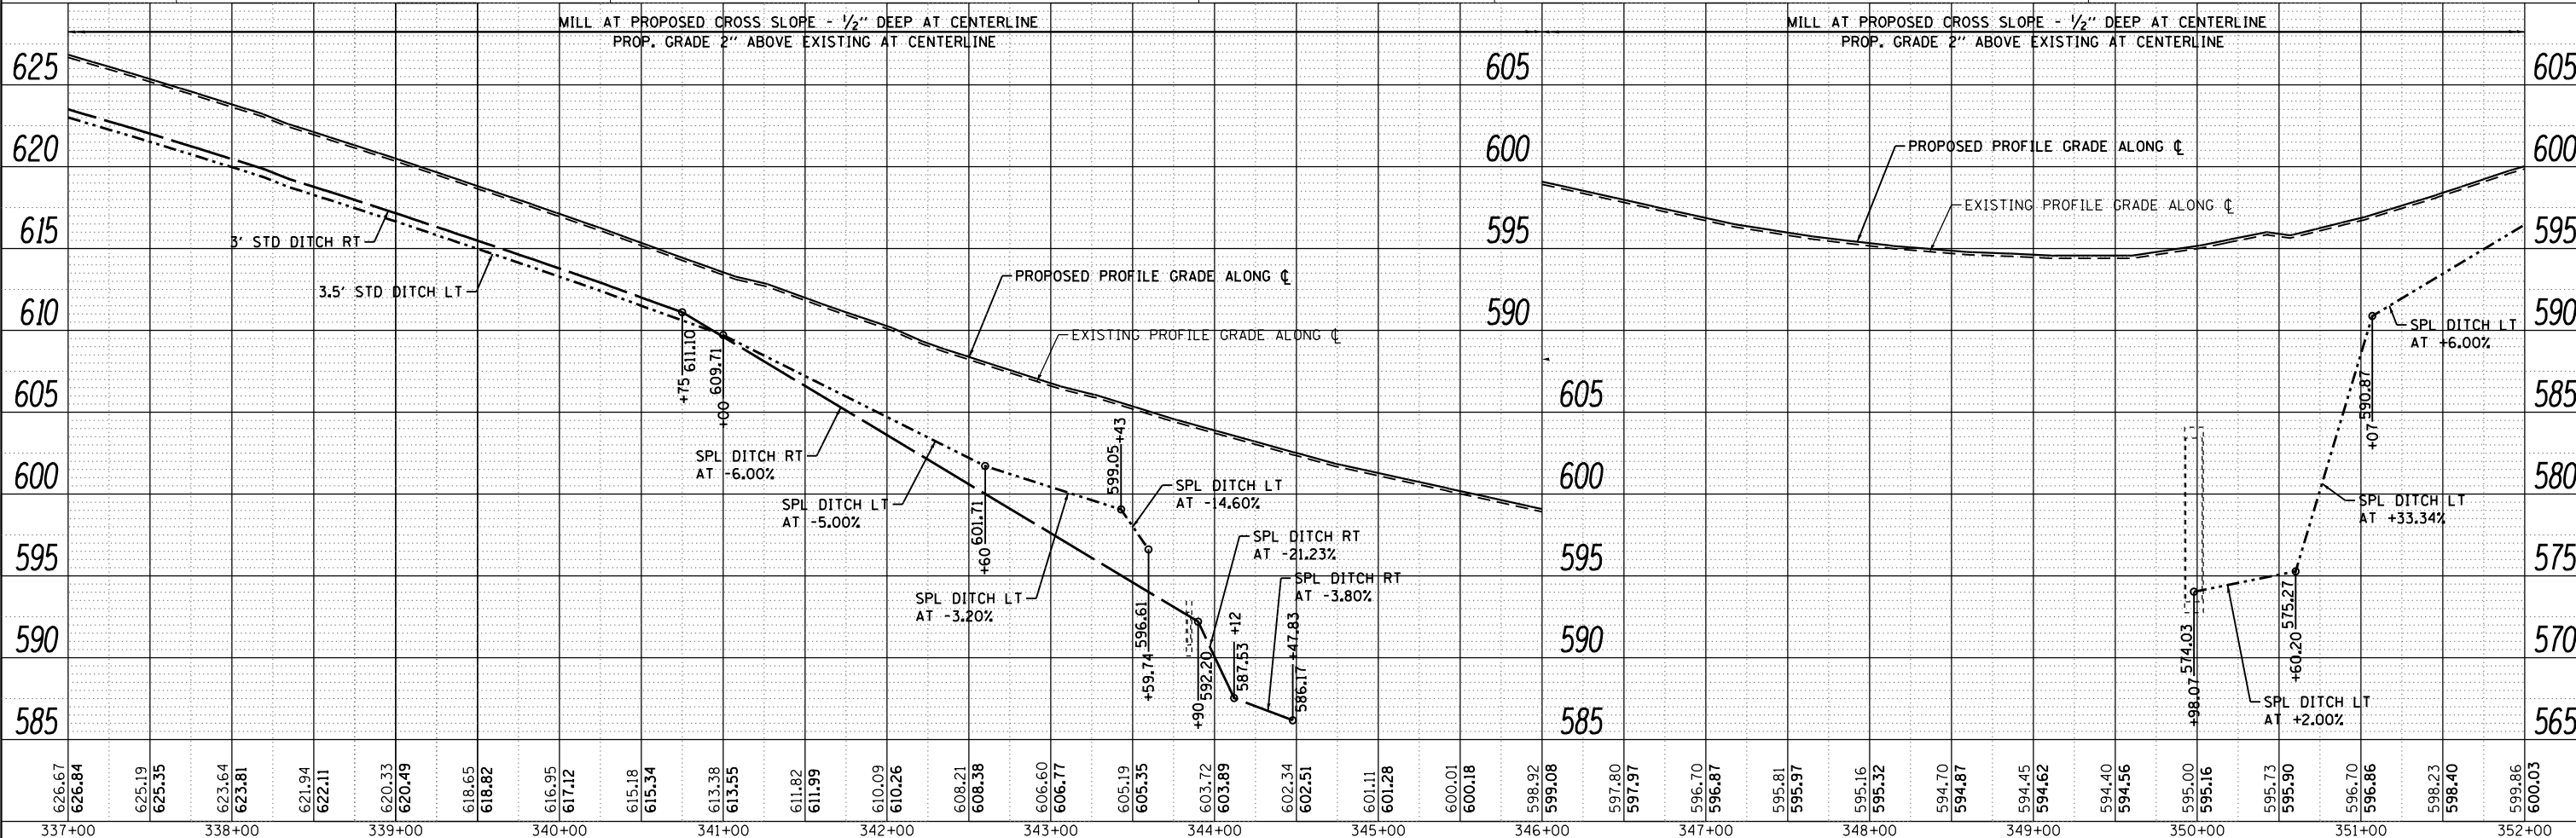

FILE NAME = S:\Projects\08-0228-VHY_IL_3_Grad\Plan\plan.CADD_Sheets\0876789-ent-pln-pr-f.dgn

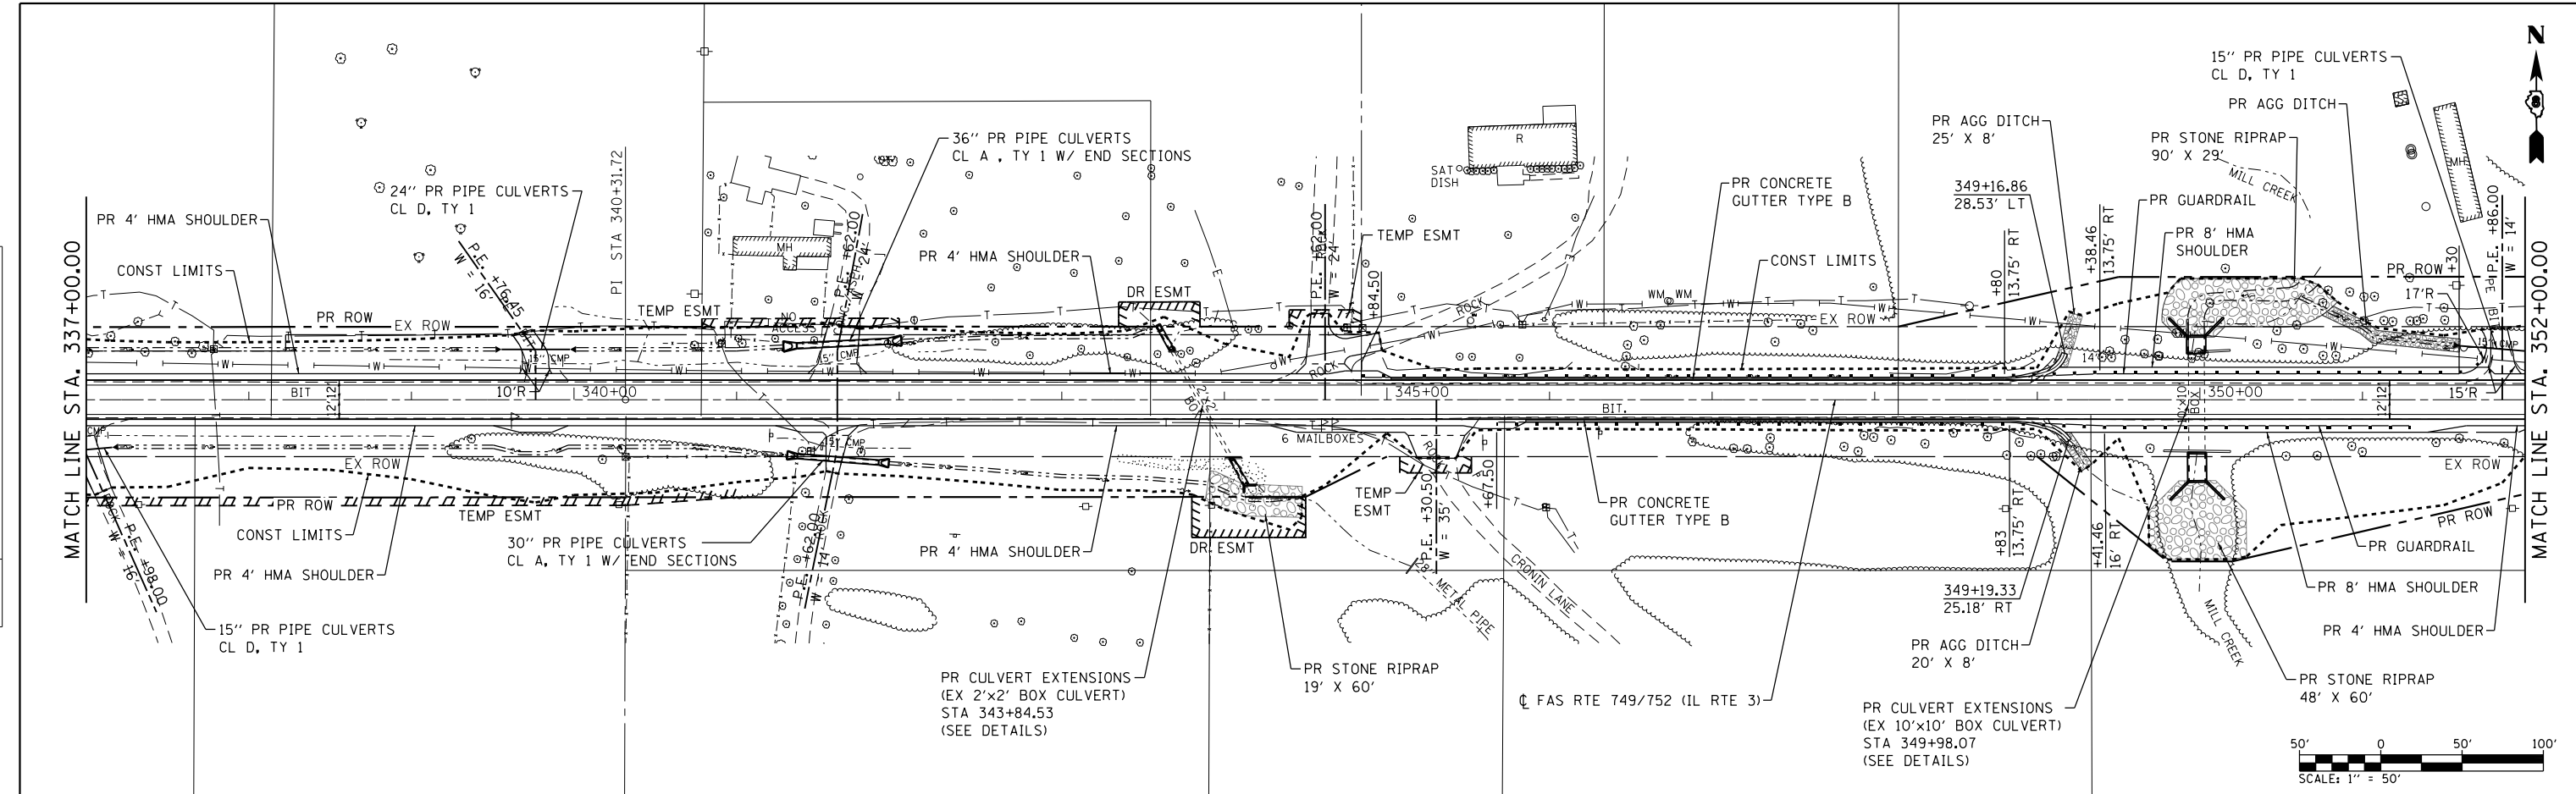

USER NAME = l_jackson	DESIGNED - ACM	REVISED -
MODEL NAME = PP18	DRAWN - EDW	REVISED -
PLOT SCALE = 99.9998' / in.	CHECKED - LWJ	REVISED -
PLOT DATE = 8/22/2014	DATE - 8-11-14	REVISED -

**STATE OF ILLINOIS
DEPARTMENT OF TRANSPORTATION**

PLAN AND PROFILE FAS ROUTE 749/752 (IL RTE. 3)		
SCALE: 1"=50'	SHEET 18 OF 23 SHEETS	STA. 337+00 TO STA. 352+00

F.A.S. RTE.	SECTION	COUNTY	TOTAL SHEETS	SHEET NO.
749/752	101-2RS-1	JERSEY	438	71
CONTRACT NO. 76789			ILLINOIS FED. AID PROJECT	