



PLAN	SURVEYED	DATE
	PLOTTED	BY
	CHECKED	
	AT	
	FILE NAME	
	NO.	

PROFILE	SURVEYED	DATE
	PLOTTED	BY
	CHECKED	
	AT	
	FILE NAME	
	NO.	

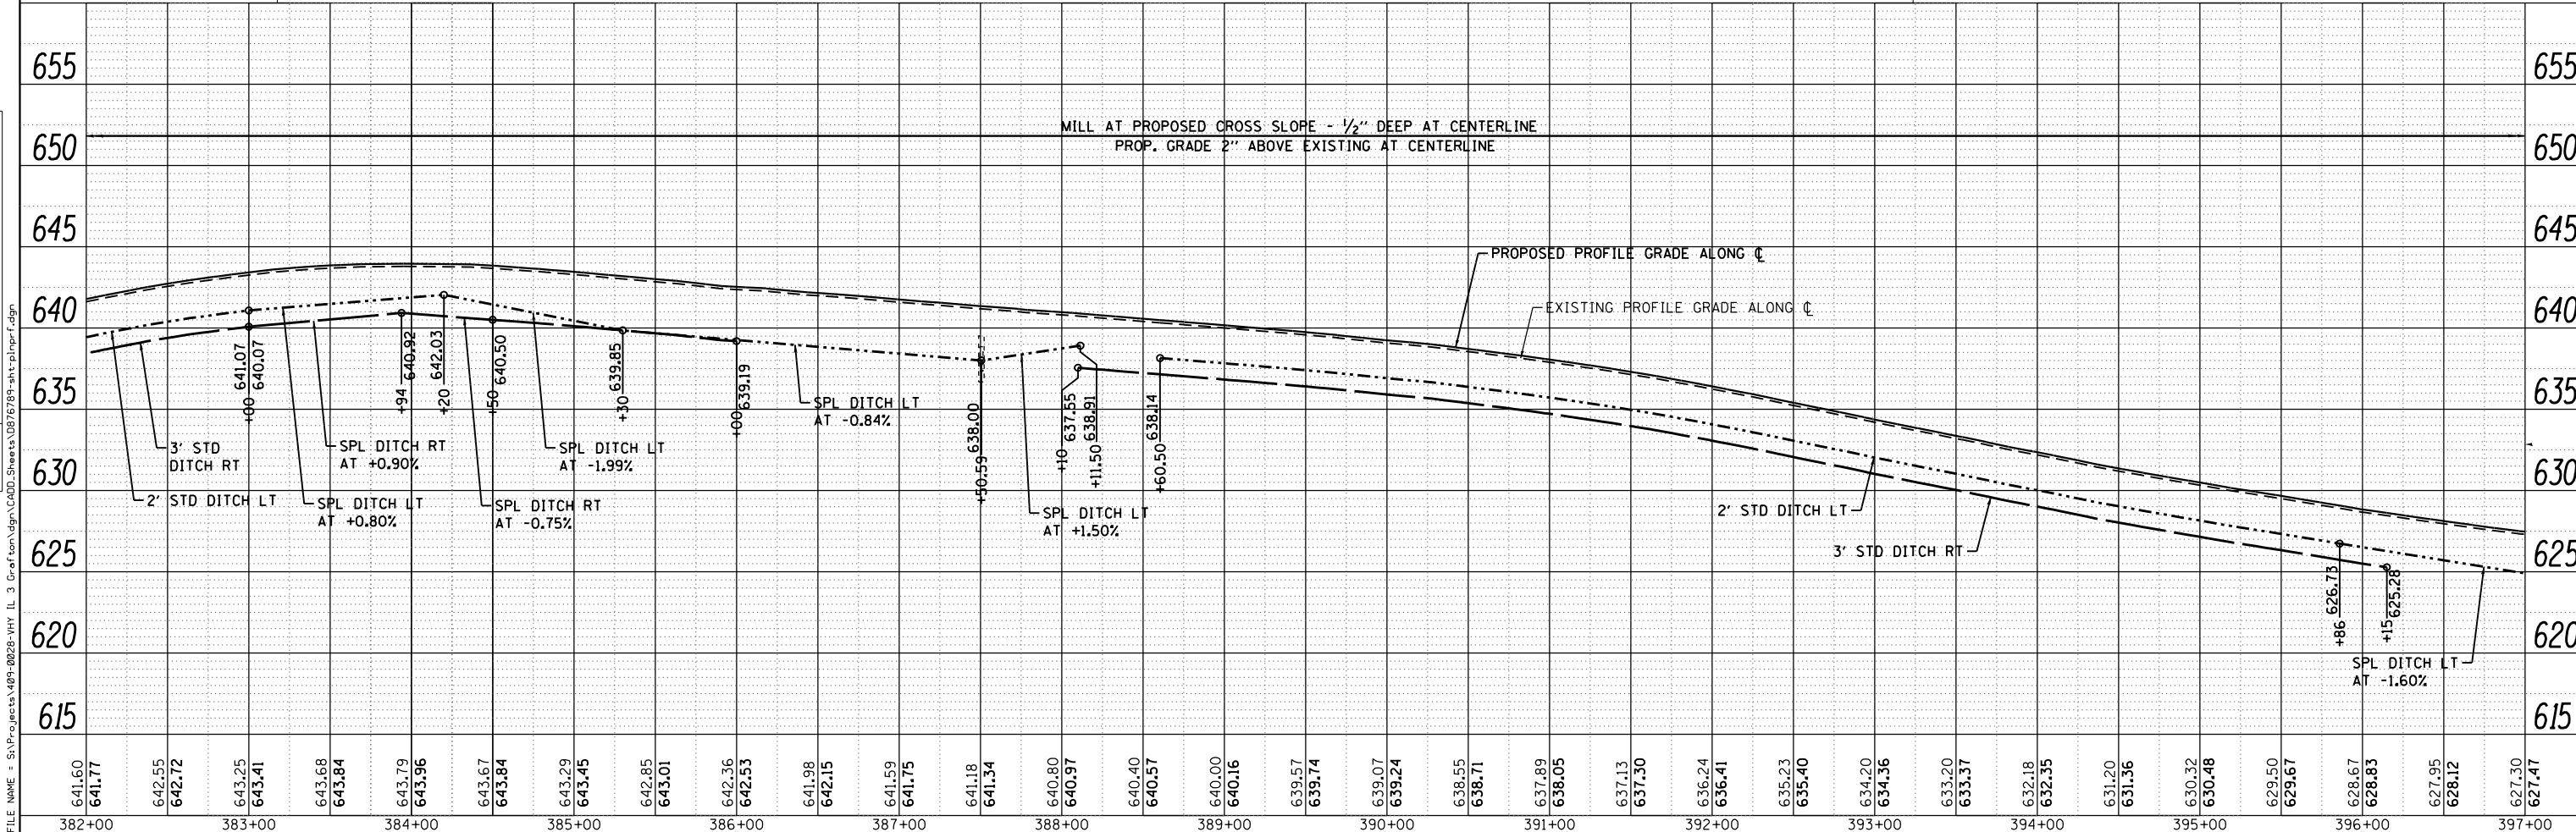

641.60	641.77	642.55	642.72	643.25	643.41	643.68	643.84	643.79	643.96	643.67	643.84	643.29	643.45	642.85	643.01	642.36	642.53	641.98	642.15	641.59	641.75	641.18	641.34	640.80	640.97	640.40	640.57	640.00	640.16	639.57	639.74	639.07	639.24	638.55	638.71	637.89	638.05	637.13	637.30	636.24	636.41	635.23	635.40	634.20	634.36	633.20	633.37	632.18	632.35	631.20	631.36	630.32	630.48	629.50	629.67	628.67	628.83	627.95	628.12	627.30	627.47
382+00	383+00	384+00	385+00	386+00	387+00	388+00	389+00	390+00	391+00	392+00	393+00	394+00	395+00	396+00	397+00	

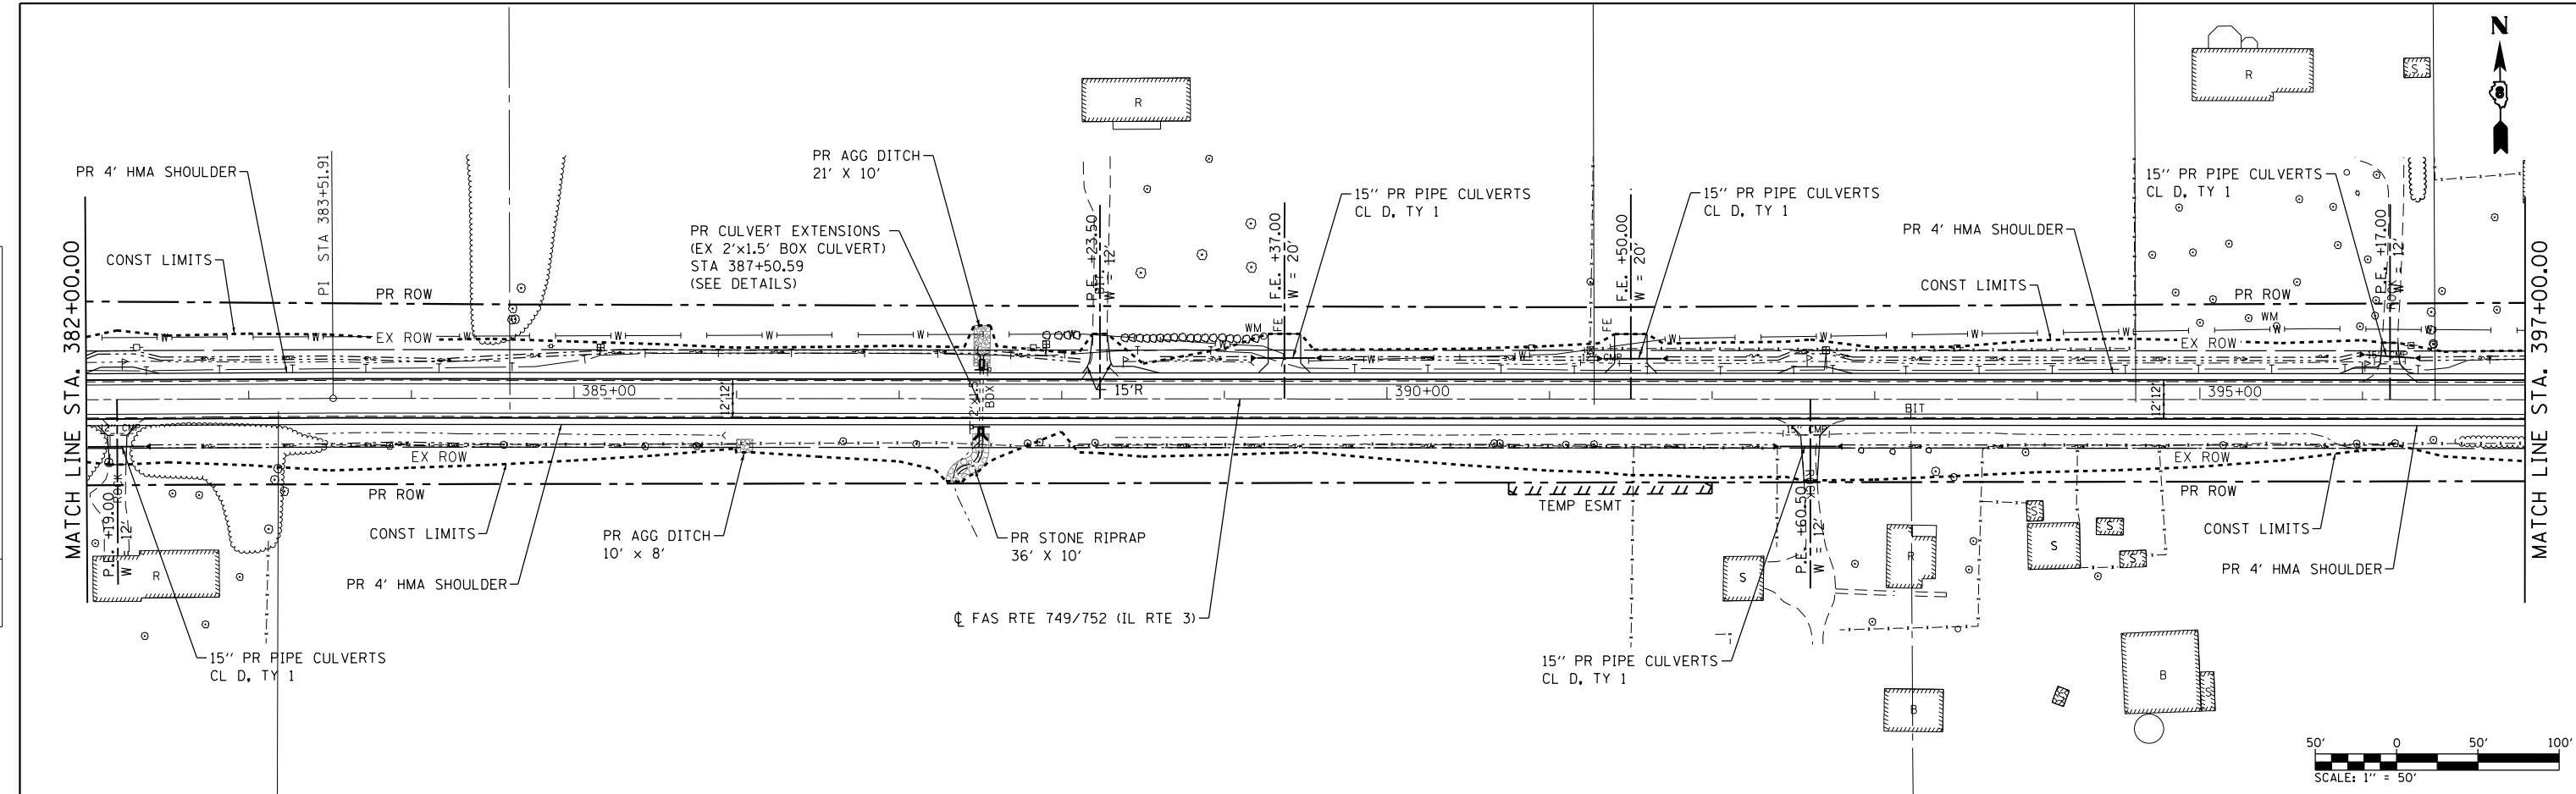

USER NAME = l_jackson	DESIGNED - ACM	REVISED -
MODEL NAME = PP21	DRAWN - EDW	REVISED -
PLOT SCALE = 99.9998' / in.	CHECKED - LWJ	REVISED -
PLOT DATE = 8/22/2014	DATE - 8-11-14	REVISED -

**STATE OF ILLINOIS
DEPARTMENT OF TRANSPORTATION**

PLAN AND PROFILE	
FAS ROUTE 749/752 (IL RTE. 3)	
SCALE: 1"=50'	SHEET 21 OF 23 SHEETS
STA. 382+00 TO STA. 397+00	

F.A.S. RTE.	SECTION	COUNTY	TOTAL SHEETS	SHEET NO.
749/752	101-2RS-1	JERSEY	438	74
CONTRACT NO. 76789			ILLINOIS FED. AID PROJECT	