
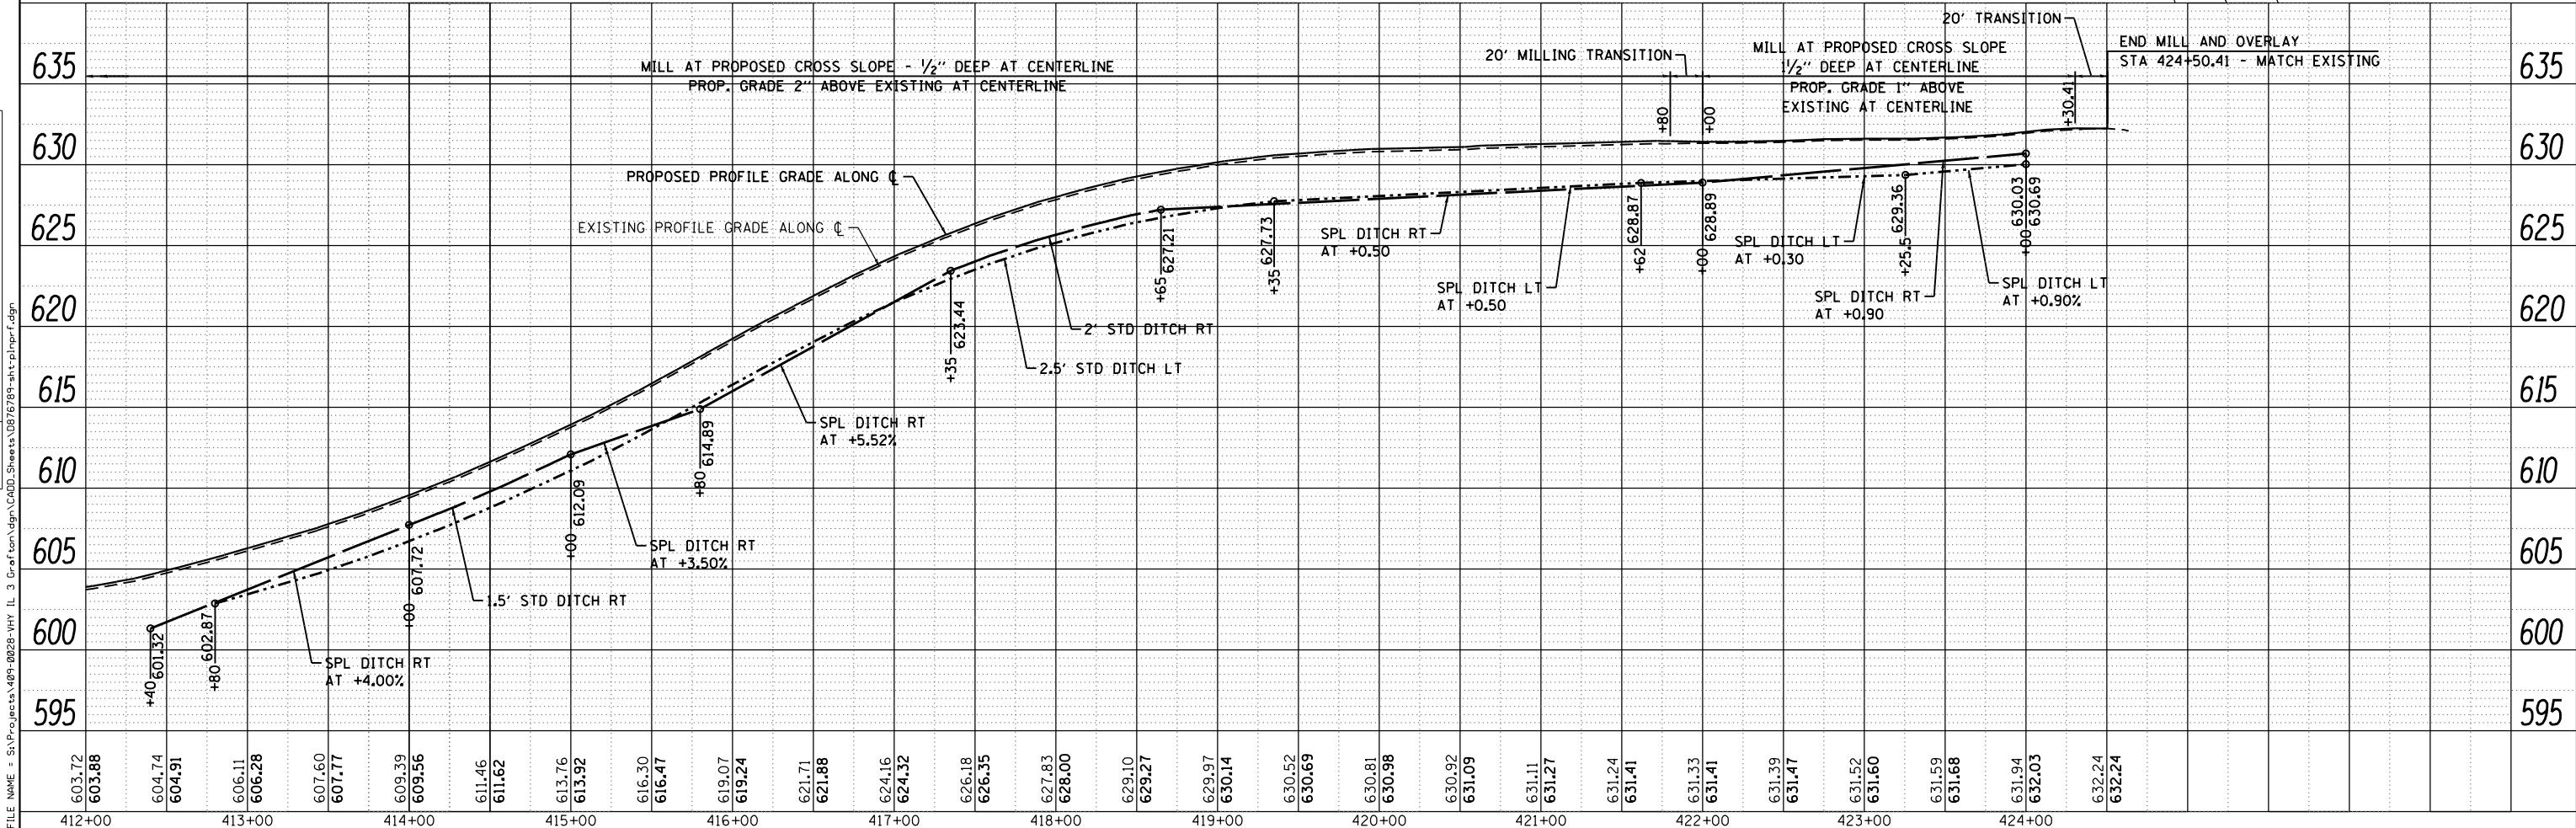


PLAN	SURVEYED	BY	DATE
	PLOTTED		
	CHECKED		
	AT		
	NO.		
	FILE NAME		

PROFILE	SURVEYED	BY	DATE
	PLOTTED		
	CHECKED		
	AT		
	NO.		
	FILE NAME		

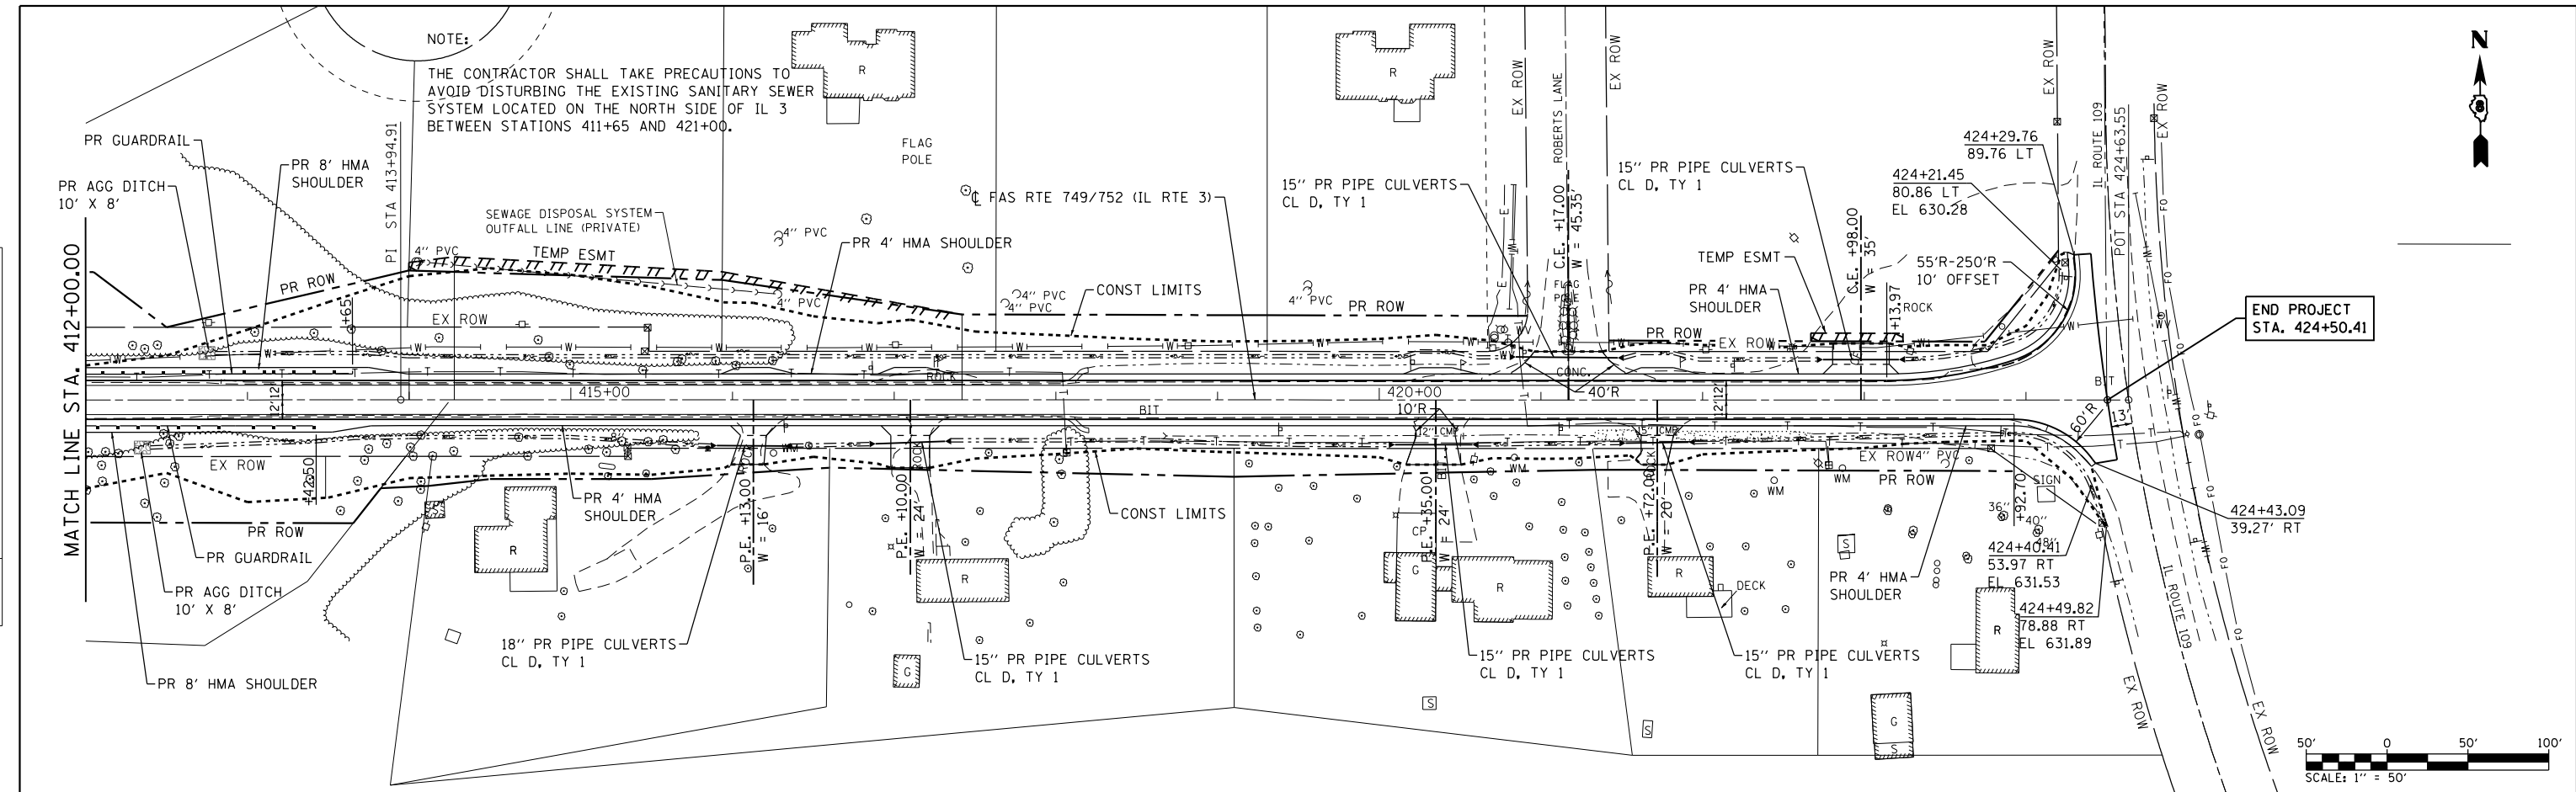

USER NAME = l_jackson	DESIGNED - ACM	REVISED -
MODEL NAME = PP23	DRAWN - EDW	REVISED -
PLOT SCALE = 99.9998' / in.	CHECKED - LWJ	REVISED -
PLOT DATE = 8/22/2014	DATE - 8-11-14	REVISED -

**STATE OF ILLINOIS  
DEPARTMENT OF TRANSPORTATION**

**PLAN AND PROFILE  
FAS ROUTE 749/752 (IL RTE. 3)**

SCALE: 1"=50'      SHEET 23 OF 23 SHEETS      STA. 412+00 TO STA. 424+63.55

F.A.S. RTE.	SECTION	COUNTY	TOTAL SHEETS	SHEET NO.
• 749/752	101-2RS-1	JERSEY	438	76
CONTRACT NO. 76789			ILLINOIS FED. AID PROJECT	