
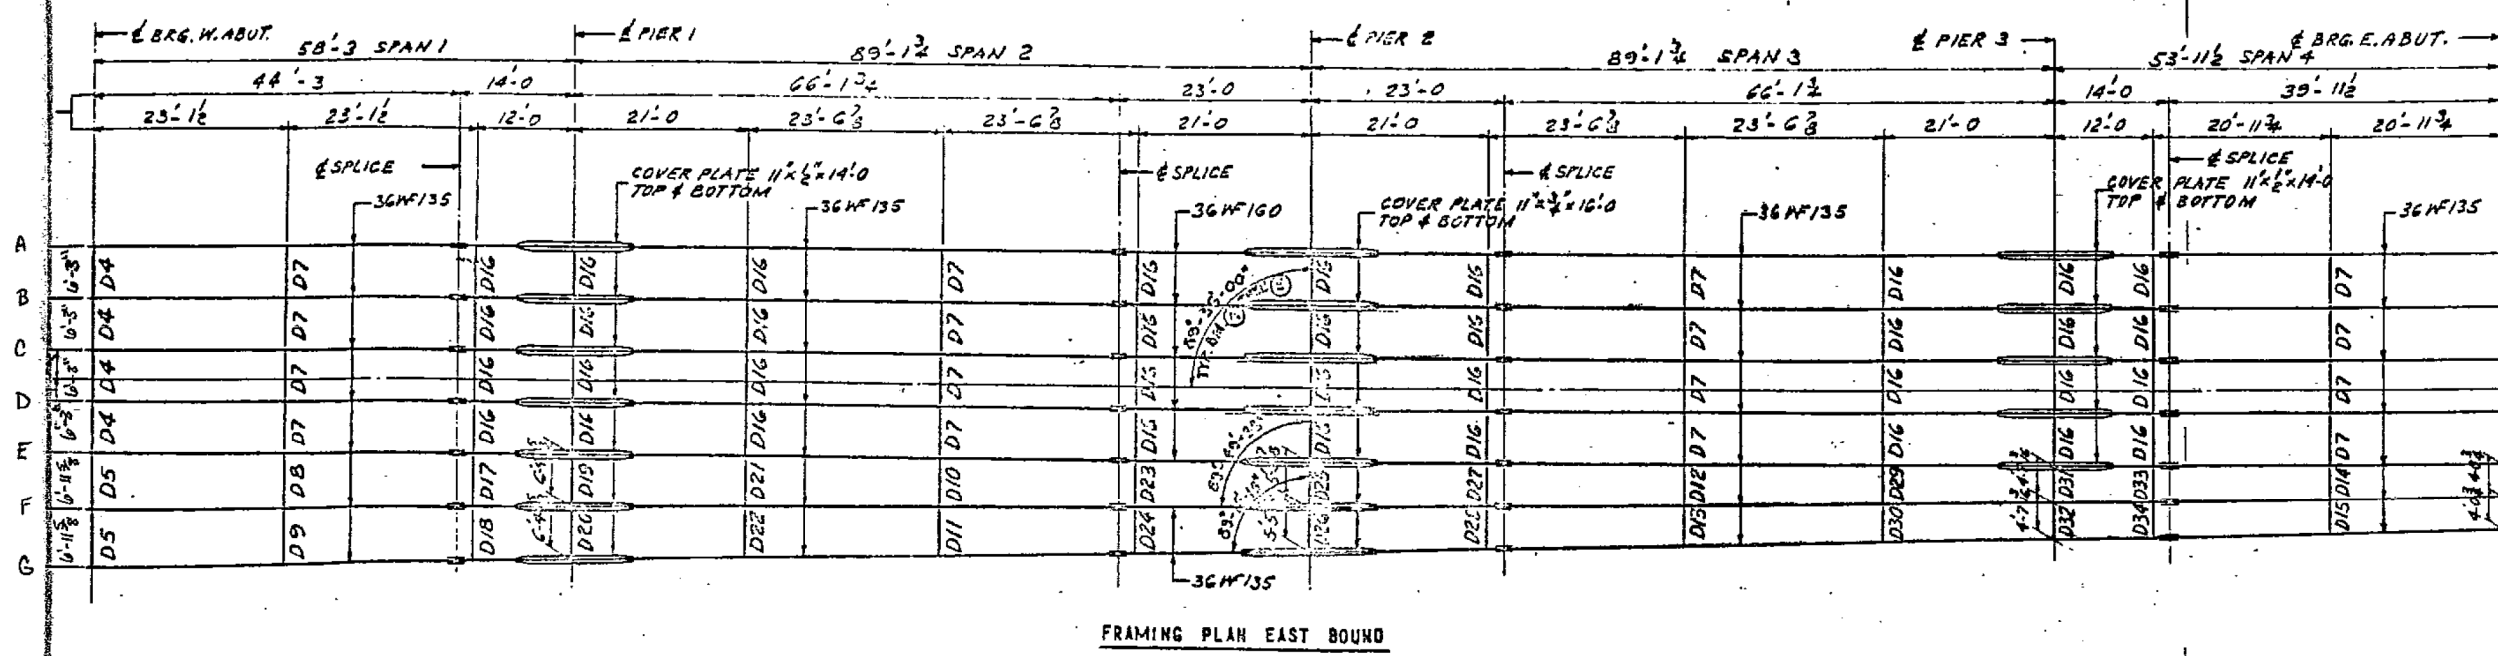


097-0001 & 097-0002

PAGE NO.	SECTION	COUNTY	TOTAL SHEETS	SHEET NO.
44	97-2 HWB	WHITE	150	29
FEDERAL ROAD DISTRICT NO.		ILLINOIS	MO.	

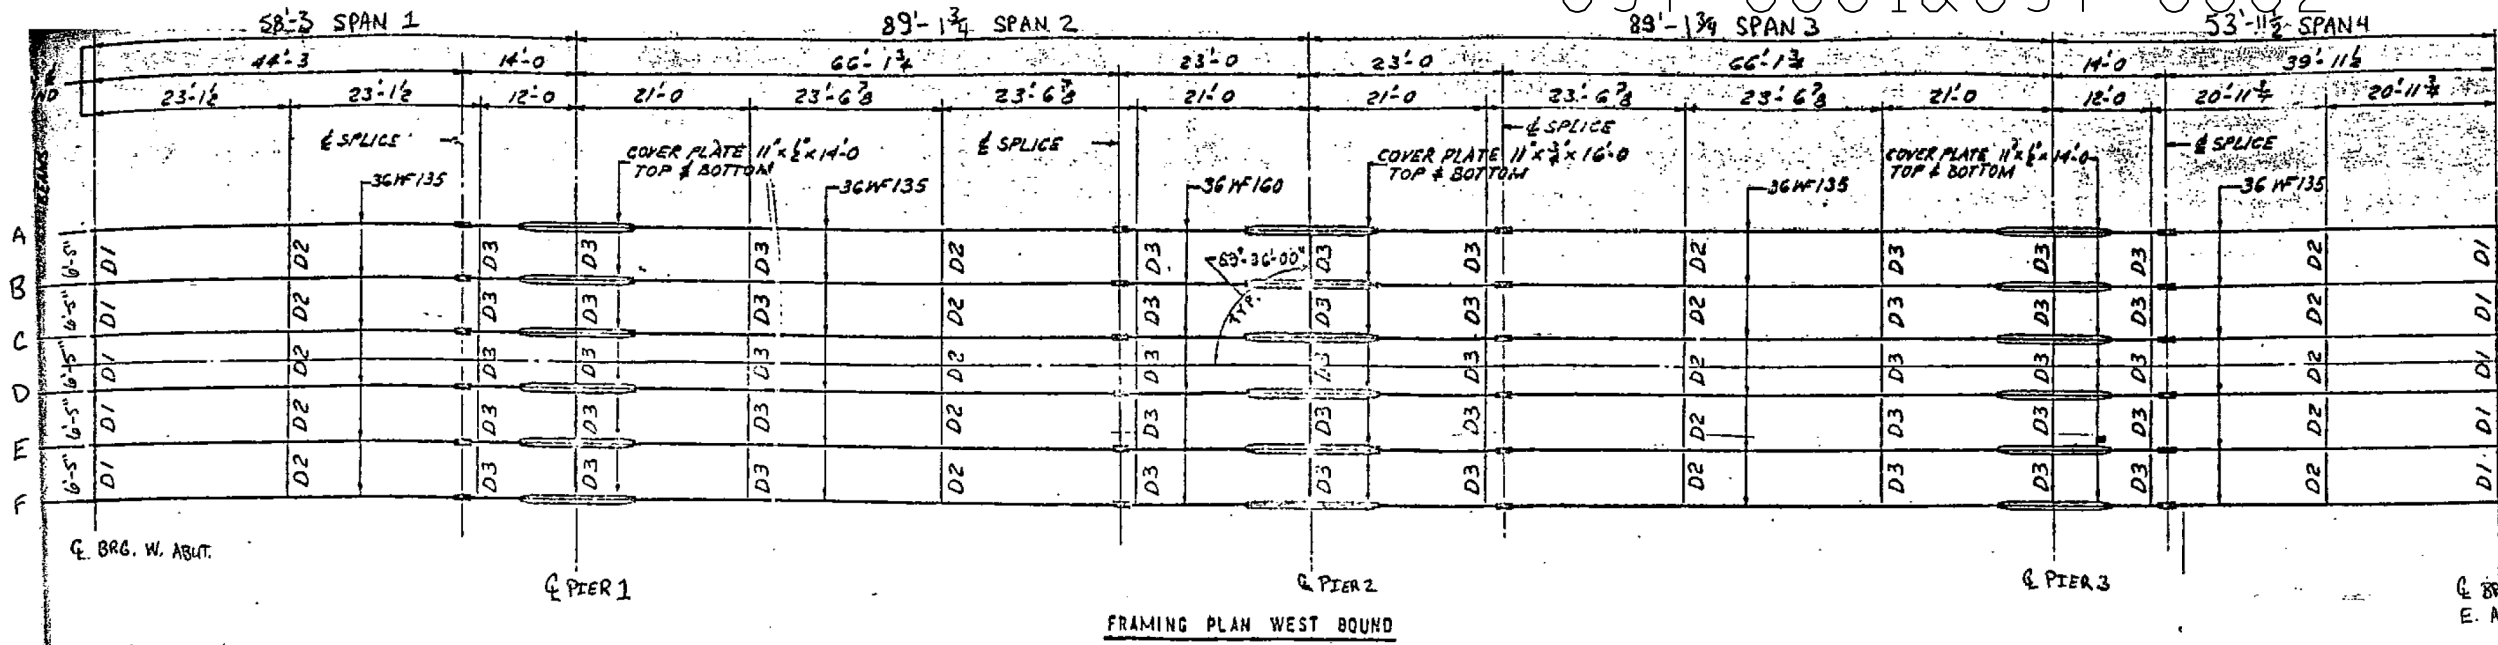

**SUMMARY OF ELEVATIONS TOP OF STEEL BEAMS (TOP OF FLANGE)**

BEAM	WEST ABUT.		PIER NO. 1		PIER NO. 2		PIER NO. 3		EAST ABUT.	
	BEARING	SPLICE	BEARING	SPLICE	BEARING	SPLICE	BEARING	SPLICE	BEARING	SPLICE
WEST BOUND	A	435.340	435.626	435.582	435.756	435.799	435.628	435.852	435.610	435.698
	B	435.447	435.633	435.689	435.863	435.906	435.935	435.968	435.833	435.815
	C	435.618	435.705	435.761	435.935	435.978	436.007	436.039	435.934	435.988
	D	435.816	435.705	435.761	435.935	435.978	436.007	436.038	435.934	435.988
	E	435.448	435.834	435.889	435.864	435.906	435.935	435.968	435.962	435.814
	F	435.341	435.827	435.583	435.757	435.799	435.628	435.852	435.855	435.657
EAST BOUND	A	435.343	435.628	435.634	435.779	435.830	435.629	435.859	435.855	435.906
	B	435.447	435.833	435.828	435.862	435.904	435.863	435.893	435.899	435.810
	C	435.626	435.706	435.761	435.834	435.877	436.008	435.935	435.931	435.889
	D	435.625	435.710	435.765	435.837	435.881	436.010	435.940	436.038	435.887
	E	435.442	435.847	435.763	435.878	435.818	435.847	435.877	436.013	435.824
	F	435.325	435.818	435.878	435.793	435.819	435.864	435.810	435.847	435.847

NOTE: THESE ELEVATIONS ARE FOR THE USE OF THE FABRICATOR. THE ELEVATIONS ARE GIVEN TO THE TOP OF WIDE FLANGE AND DO NOT INCLUDE ALLOWANCE FOR DEFLECTION.

FOR INFORMATION ONLY

CONSOER, TOWNSEND & ASSOCIATE  
CONSULTING ENGINEERS CHICAGO, ILL. INC.  
ILLINOIS DIVISION OF HIGHWAY:  
F.A.I. RT. 64 OVER RT. 1 & N.Y.C. R.R.  
SECTION 97-2 HWB  
WHITE COUNTY STA. 5828+91.1  
FRAMING PLAN WEST & EAST BOUND

DESIGNED	DRAWN	CHECKED	INCHES	DATE	BY
L.S.	E.M.	E.M.	LDB	C.W.W.	F-28-65

FILE NAME -	USER NAME - Dahmer,ja	DESIGNED -	REVISED -
ca:\pwork\pwork\pwork\dahmer\ja\0392003\78428-shr-plan.dgn		DRAWN -	REVISED -
Default	PLOT SCALE = 100.0000' / 1"	CHECKED -	REVISED -
	PLOT DATE = 8/15/2014	DATE -	REVISED -

STATE OF ILLINOIS  
DEPARTMENT OF TRANSPORTATION

SN 097-0001 & SN 097-0002

SCALE: SHEET OF SHEETS STA. TO STA.

F.A. RTE.	SECTION	COUNTY	TOTAL SHEETS	SHEET NO.
VAR. D9 BRIDGE PAINT 2015-1		VARIOUS	23	18
			CONTRACT NO. 78428	
ILLINOIS FED. AID PROJECT				