




**2 TOILET ROOM WALL SECTION**  
 A302 SCALE: 3/4"=1'-0"

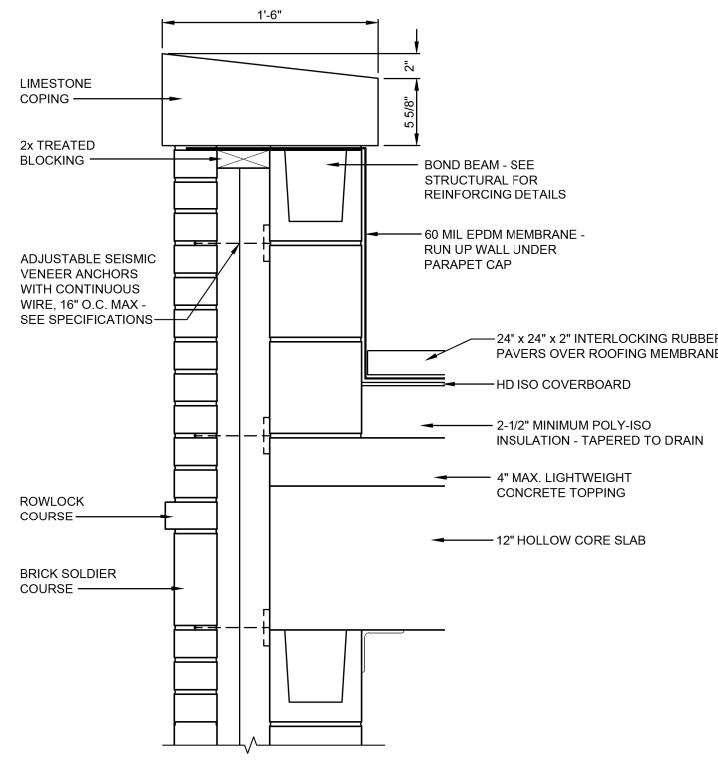


**TYPICAL PARAPET DETAIL**  
 SCALE: 1-1/2" = 1'-0"

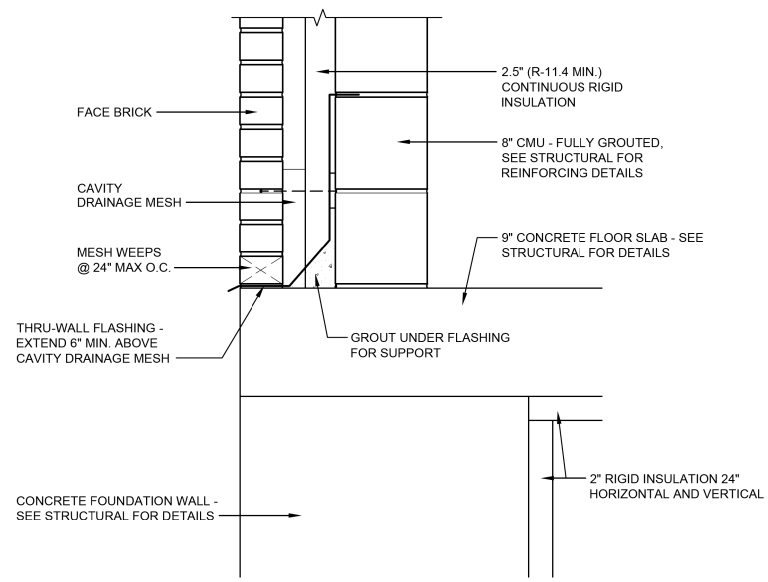

**TYPICAL BASE DETAIL**  
 SCALE: 1-1/2" = 1'-0"

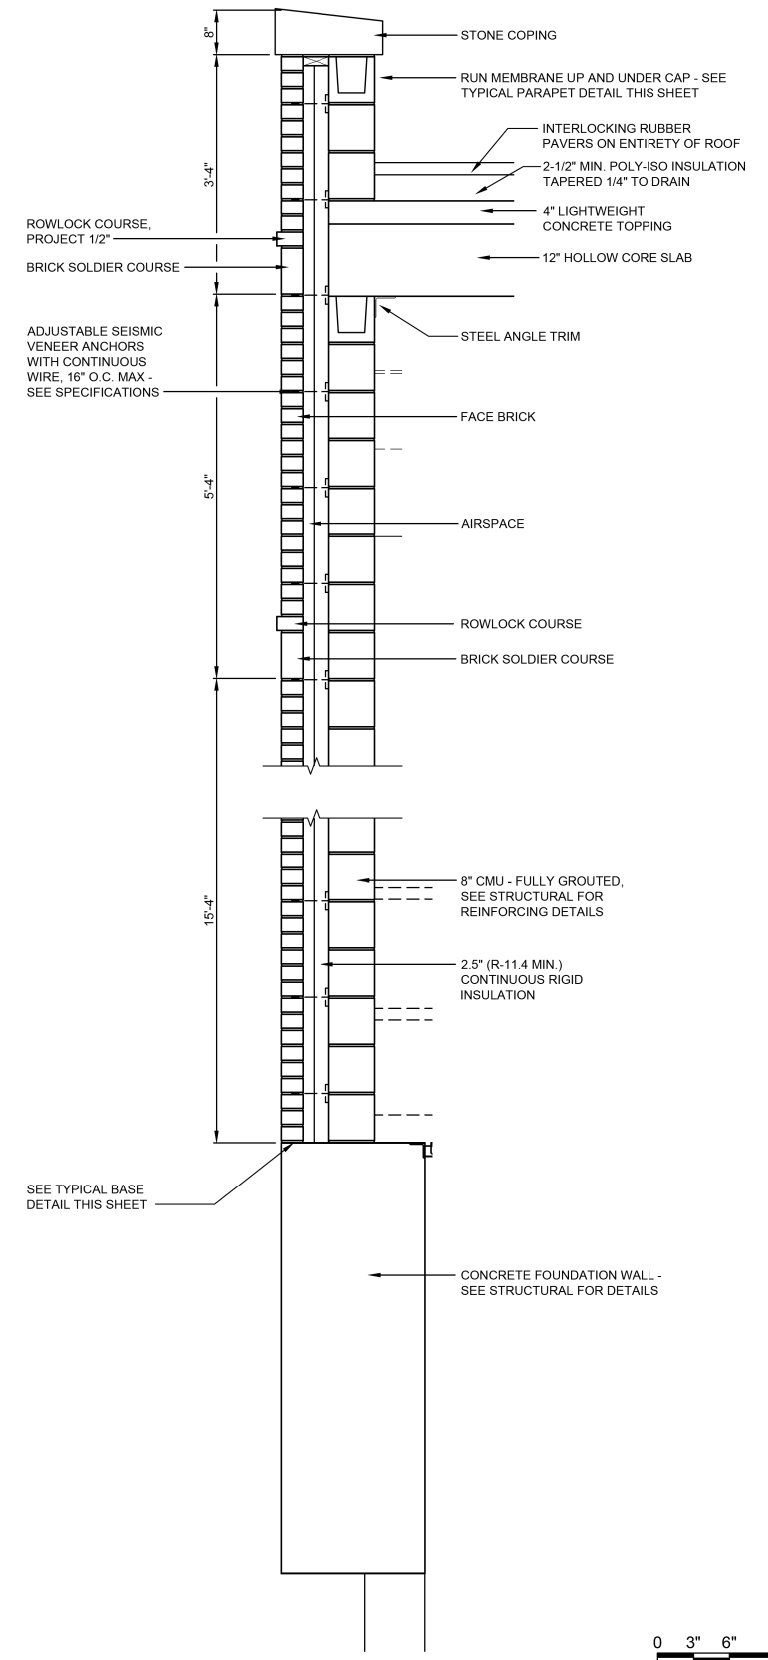

**1 TYP. WALL SECTION**  
 A302 SCALE: 3/4"=1'-0"

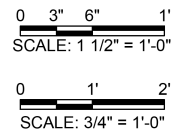

FILE NAME = G:\115\115023\Work Drawn 3 MO Ave Plz\ACDD Sheets\DB76699-arch-KL.A Architect.dgn

USER NAME = seb	DESIGNED - DEN	REVISED - CRC - 9/24/14
PLOT SCALE = 40.0000' / in.	DRAWN - CRC	REVISED -
PLOT DATE = 9/24/2014	CHECKED - DEN	REVISED -
	DATE - 8/22/2014	REVISED -