


F.A.P. RTE.	SECTION	COUNTY	TOTAL SHEETS	SHEET NO.
876	9Y-RS-7	WILL	100	38
STA. 1+475		TO STA. 1+875		
FED. ROAD DIST. NO. 1		ILLINOIS FED. AID PROJECT		
CONTRACT NO. 60E52				

- LEGEND**
- PERIMETER EROSION CONTROL
  - TEMPORARY DITCH CHECKS, URETHANE FORM
  - SEDIMENT CONTROL DRAINAGE STRUCTURE INLET FILTER CLEANING
  - INLET FILTERS
  - PAVEMENT TO BE CONSTRUCTED

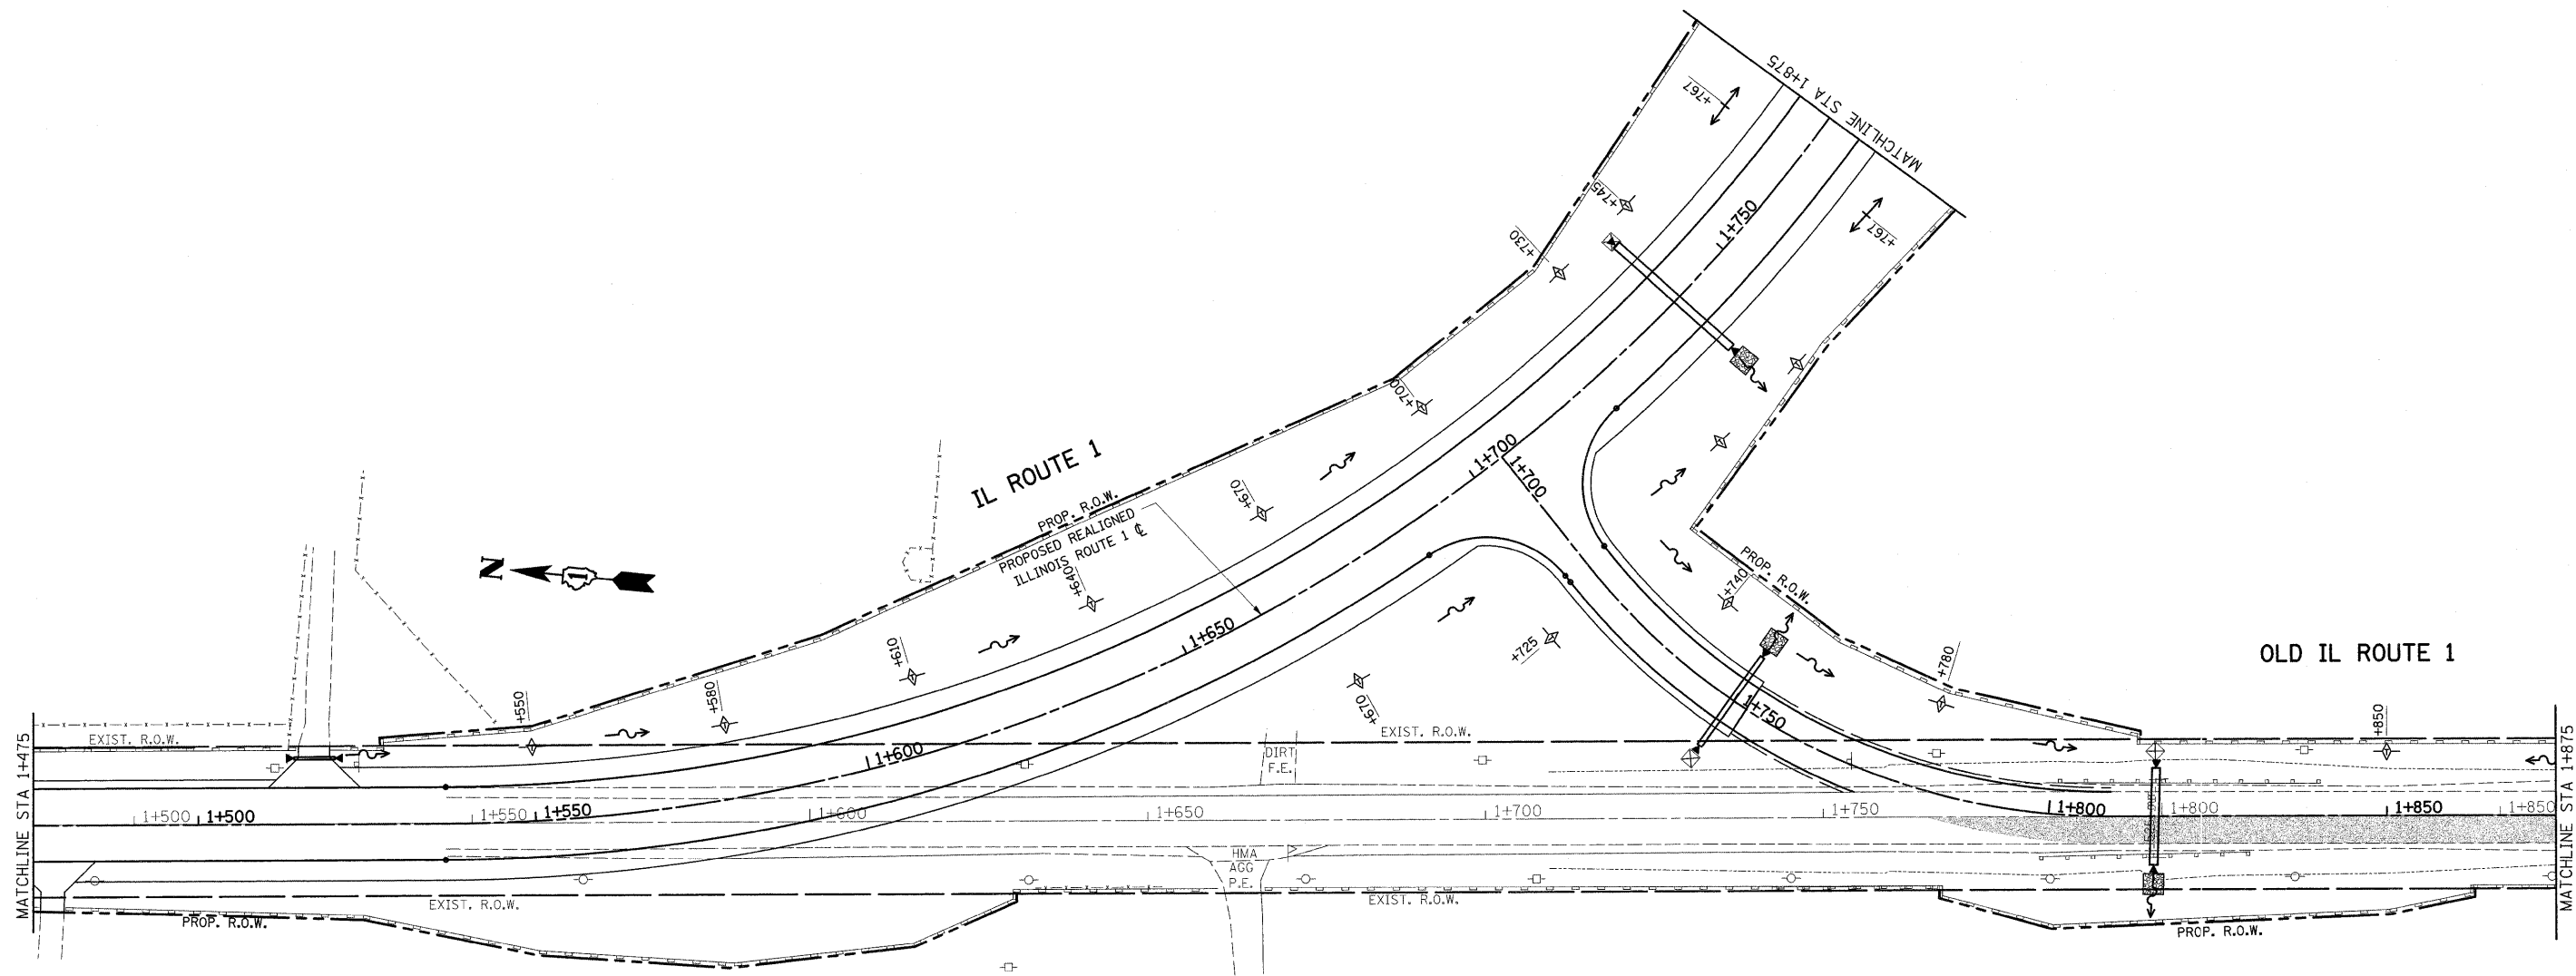

REVISIONS		ILLINOIS DEPARTMENT OF TRANSPORTATION EROSION CONTROL PLAN IL. 1 STAGE II
NAME	DATE	
		SCALE 1:500 DATE 9/23/2008
DRAWN BY		CHECKED BY