
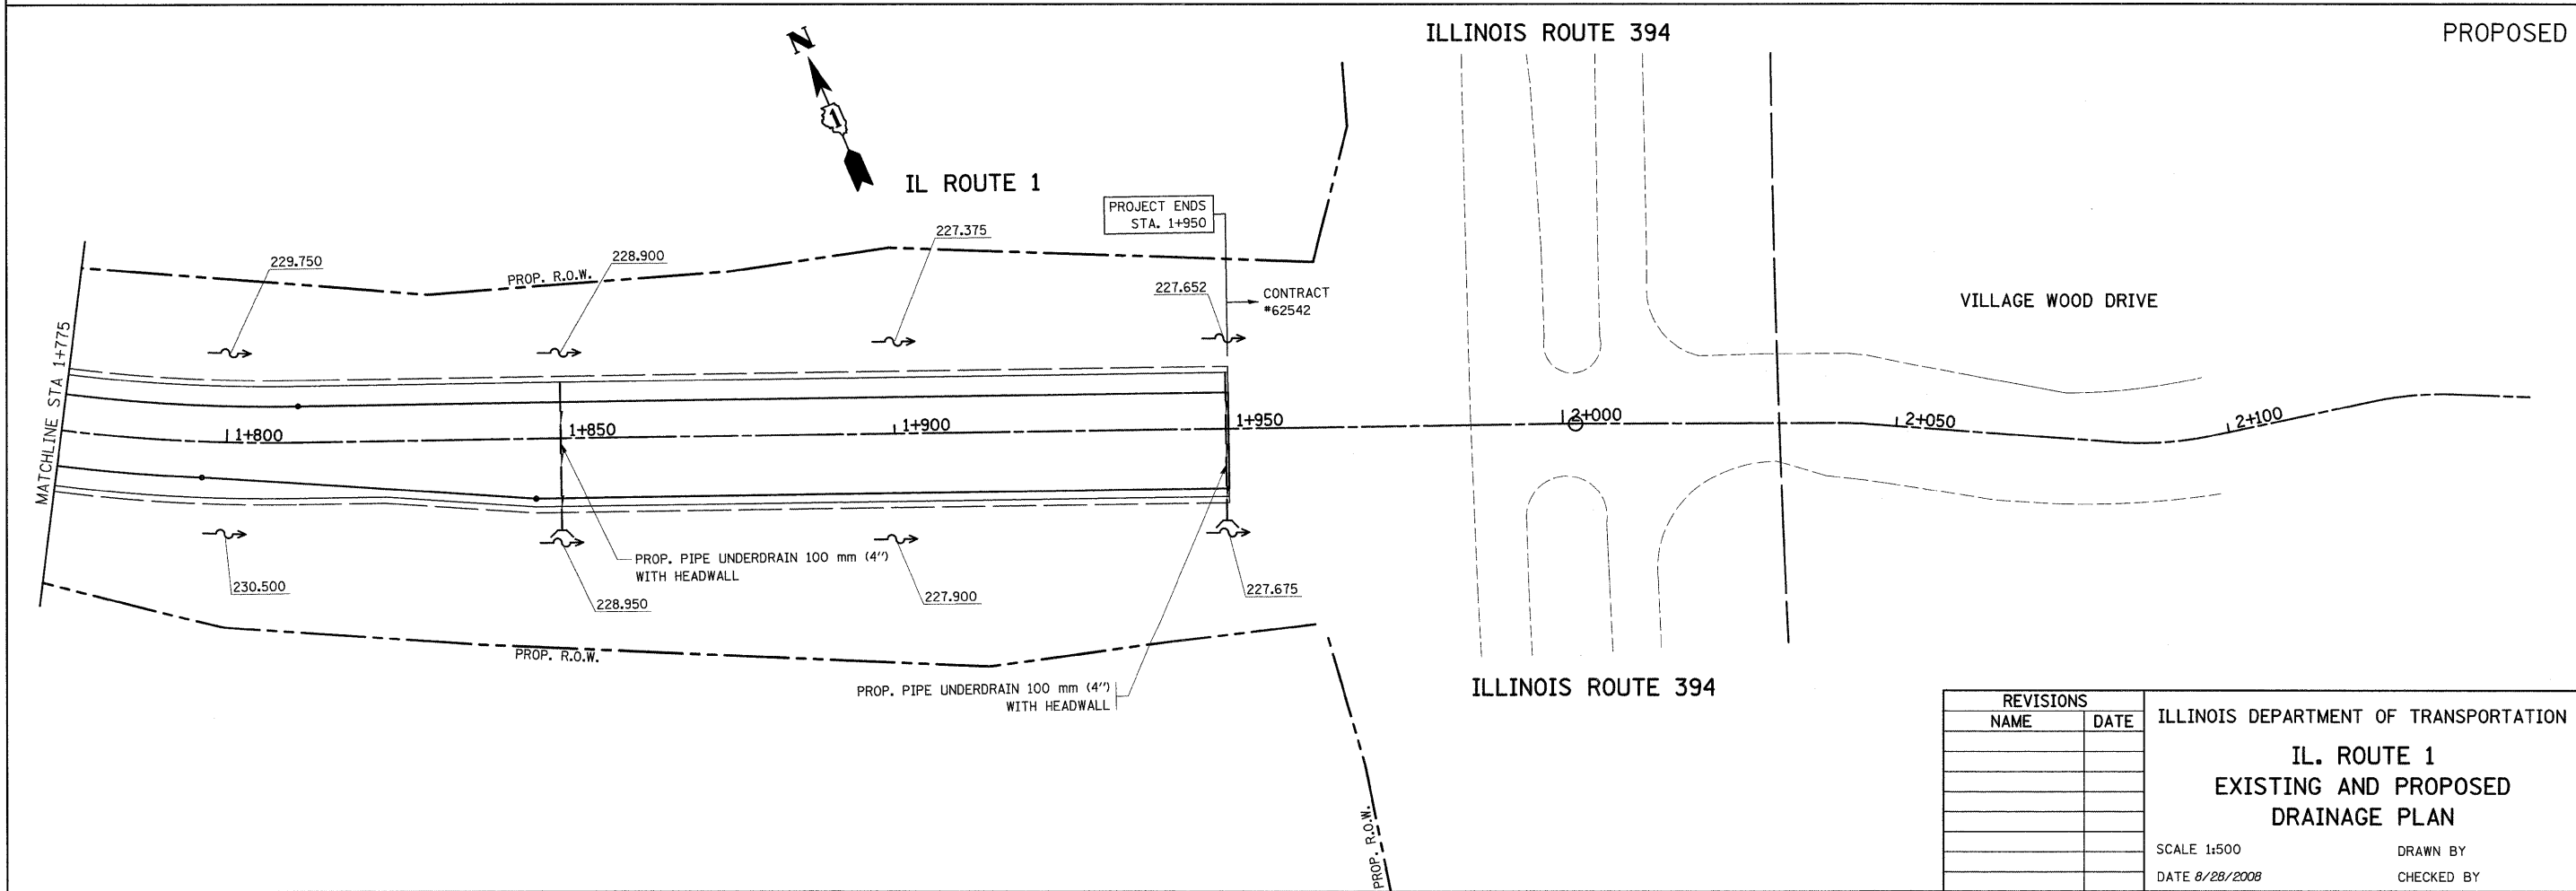


F.A.P. RTE.	SECTION	COUNTY	TOTAL SHEETS	SHEET NO.
876	9Y-RS-7	WILL	100	46
STA. 1+775 TO STA. 2+100				
FED. ROAD DIST. NO. 1 ILLINOIS FED. AID PROJECT				
CONTRACT #60E52				

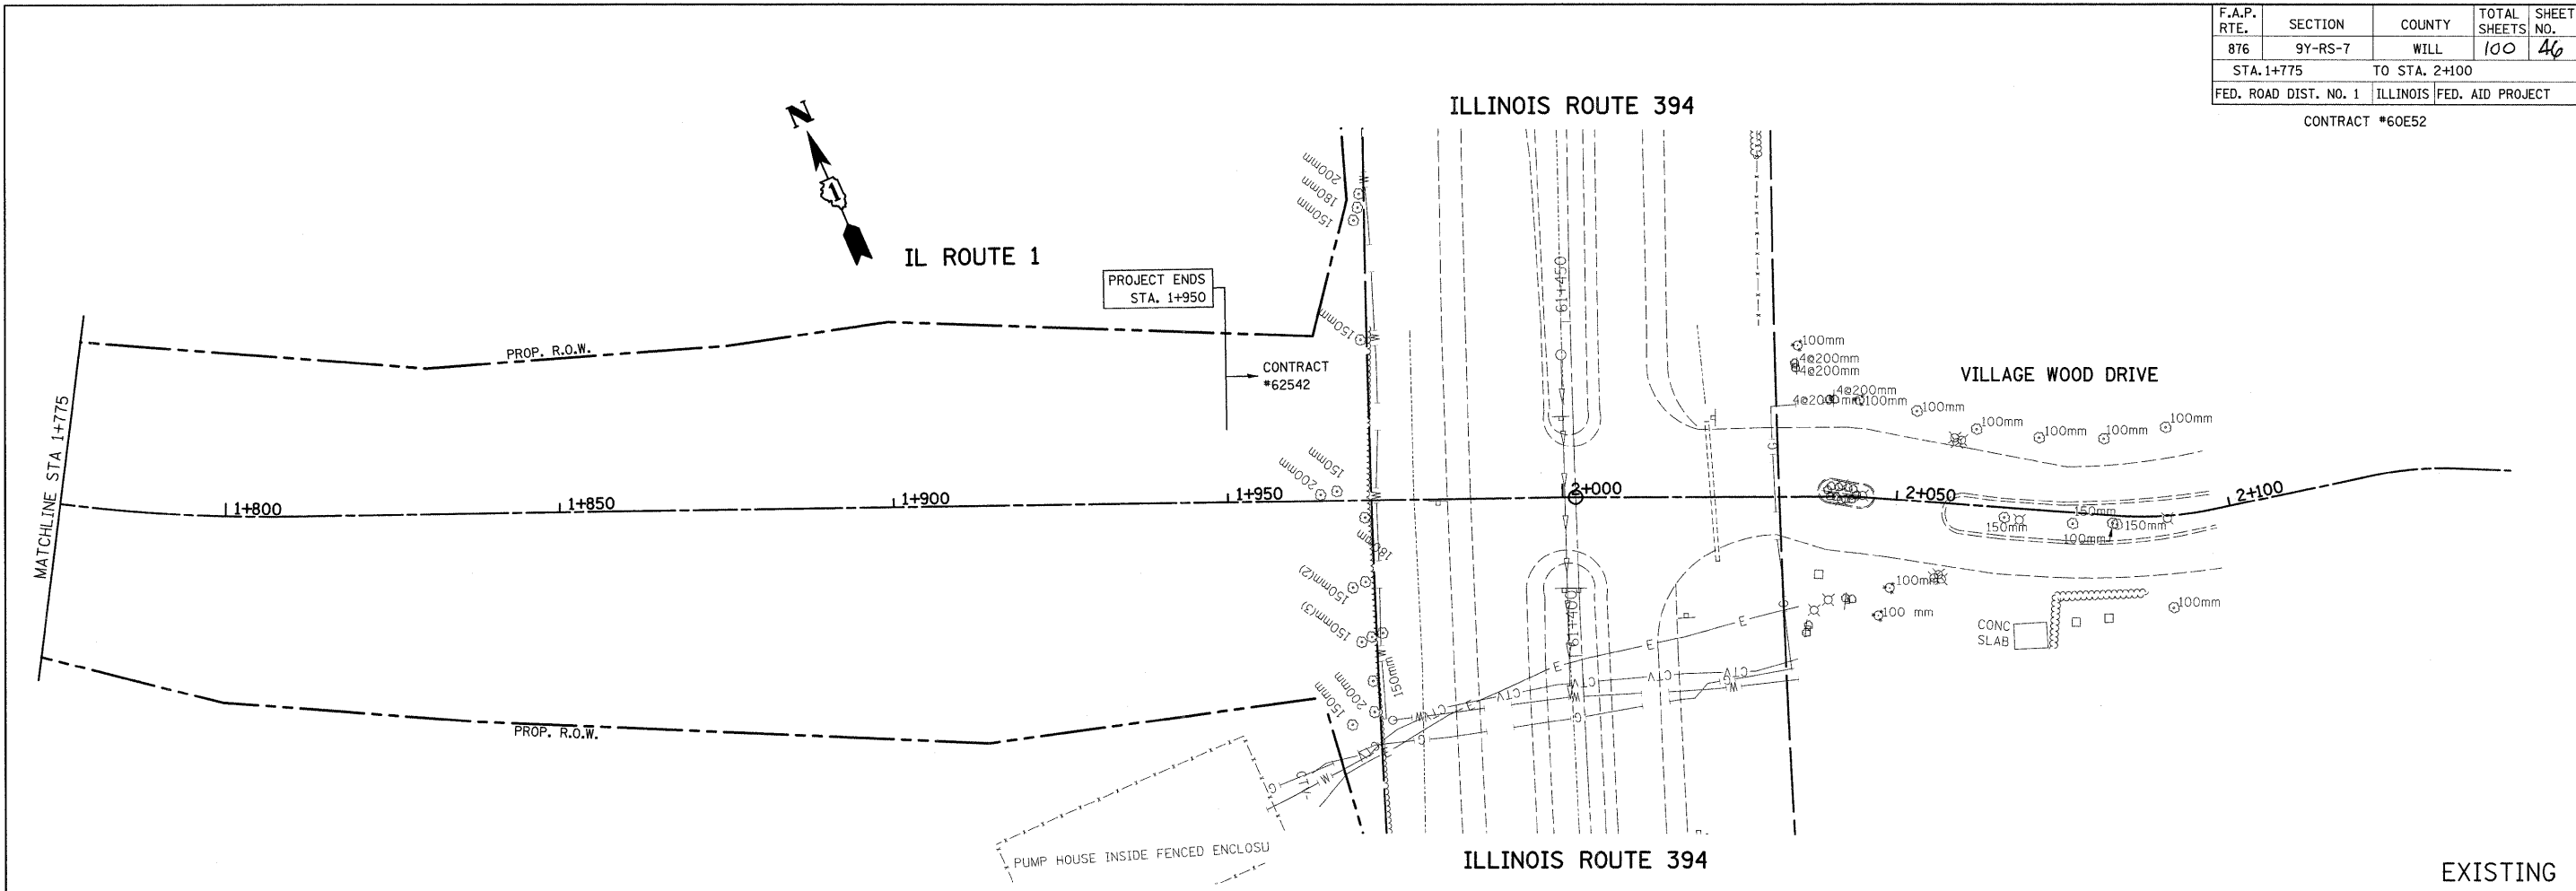

REVISIONS	
NAME	DATE

ILLINOIS DEPARTMENT OF TRANSPORTATION
**IL. ROUTE 1
 EXISTING AND PROPOSED
 DRAINAGE PLAN**
 SCALE 1:500
 DATE 8/28/2008
 DRAWN BY
 CHECKED BY