



F.A.P. RTE.	SECTION	COUNTY	TOTAL SHEETS	SHEET NO.
876	9Y-RS-7	WILL	100	48
STA. 2+050		TO STA. 2+400		
FED. ROAD DIST. NO. 1		ILLINOIS FED. AID PROJECT		

CONTRACT #60E52

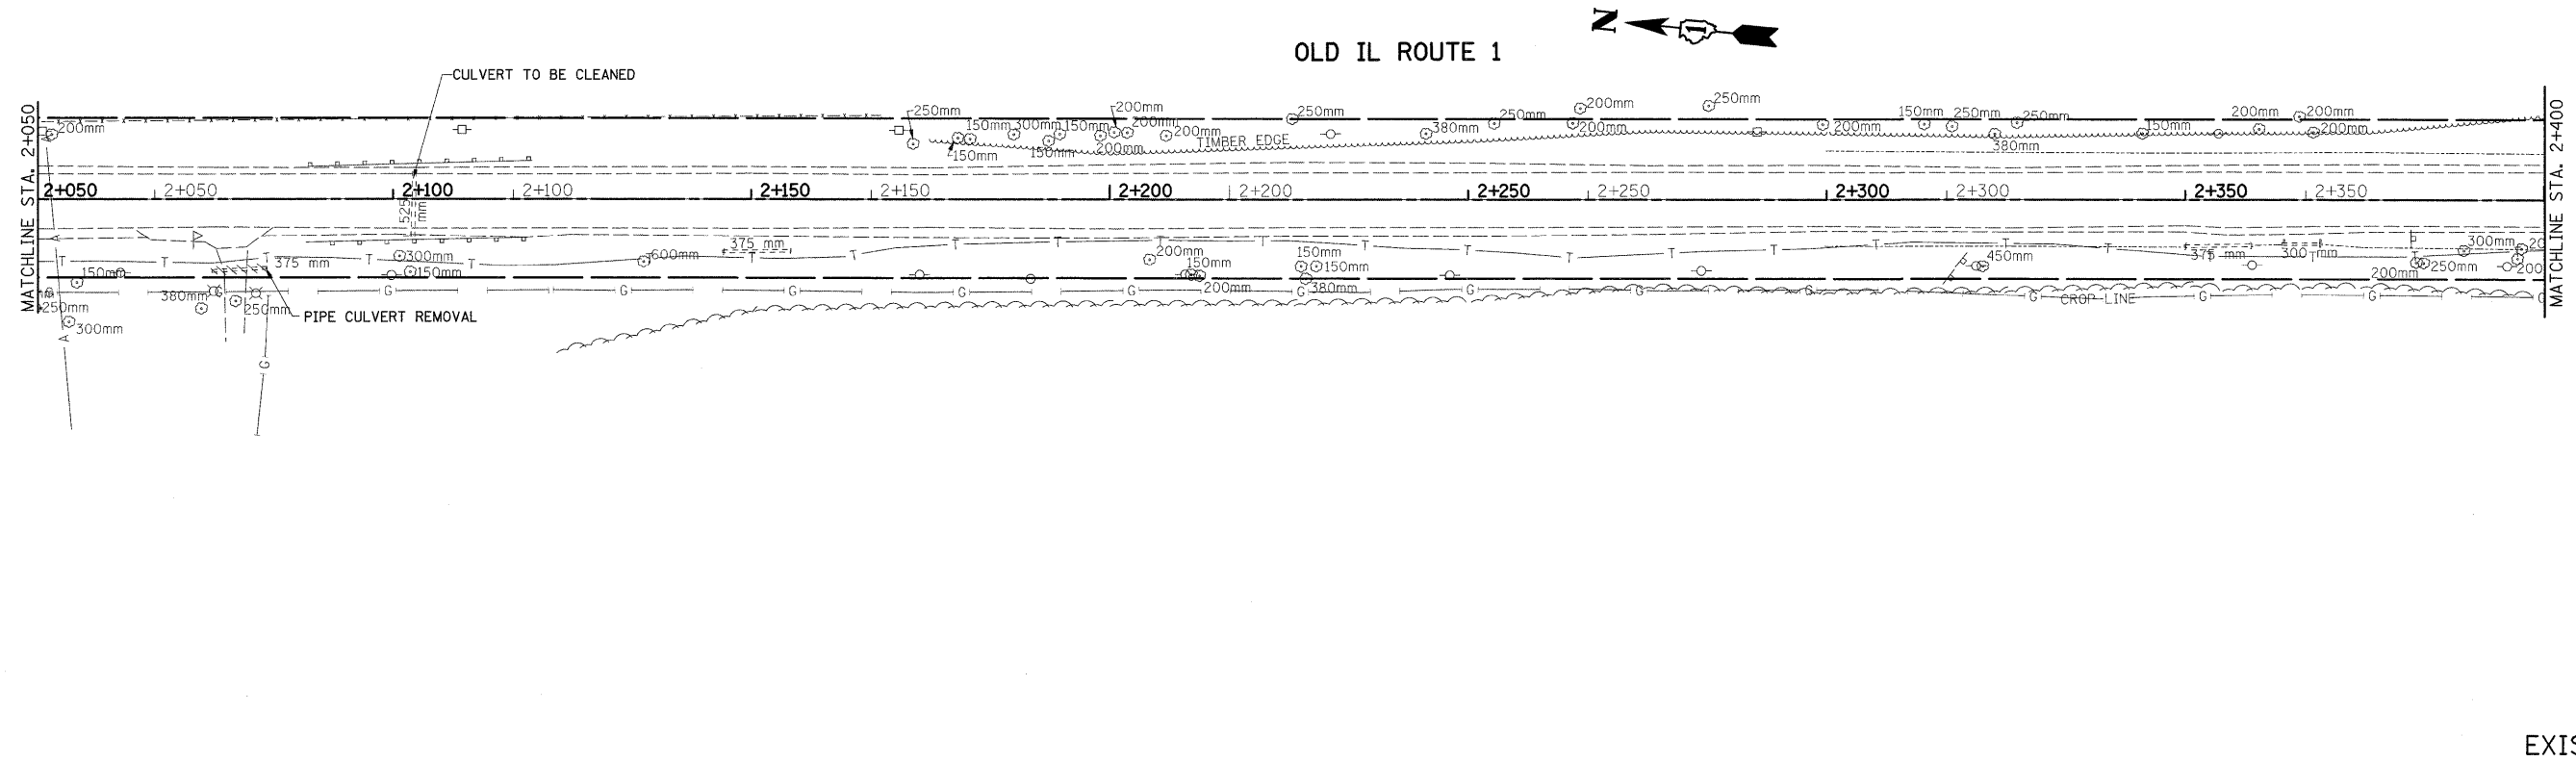

EXISTING

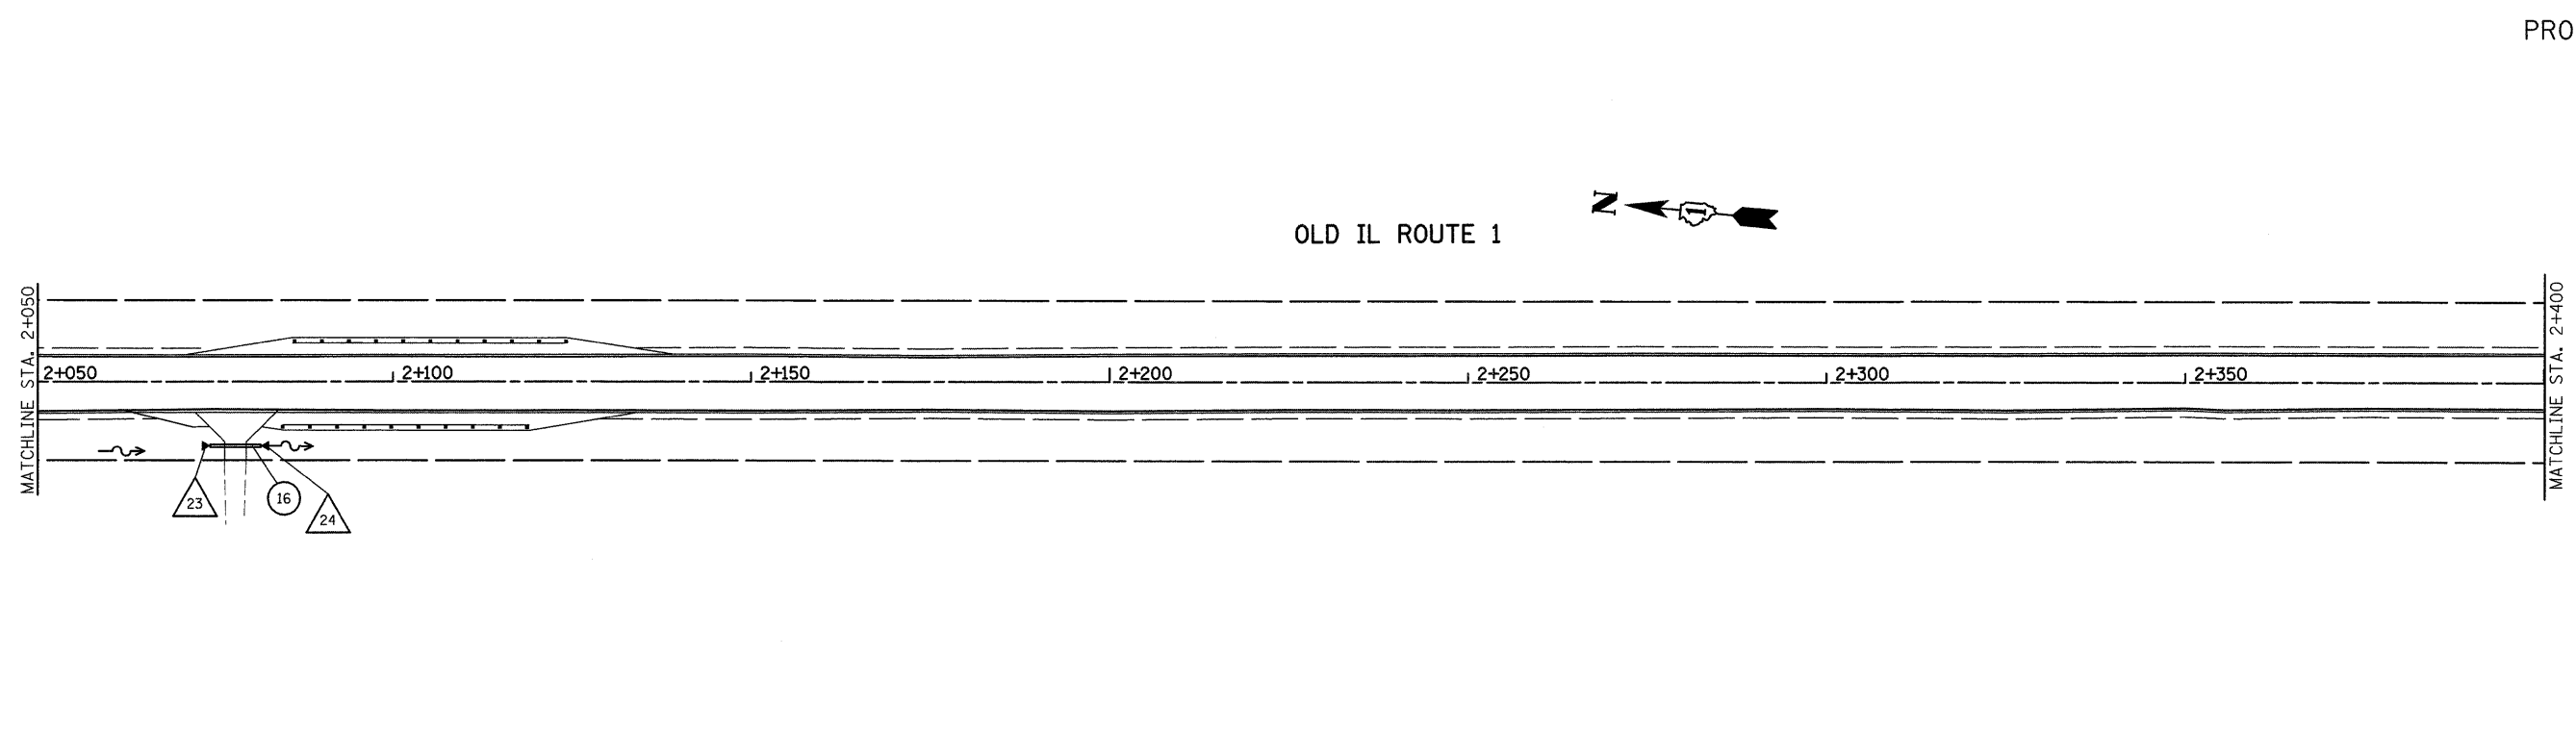

PROPOSED

REVISIONS		ILLINOIS DEPARTMENT OF TRANSPORTATION
NAME	DATE	
		<b>IL. ROUTE 1</b> <b>EXISTING AND PROPOSED</b> <b>DRAINAGE PLAN</b>
SCALE 1:500		DRAWN BY
DATE 8/28/2008		CHECKED BY