



F.A.P. RTE.	SECTION	COUNTY	TOTAL SHEETS	SHEET NO.
876	9Y-RS-7	WILL	100	68
STA. 1+775		TO STA. 2+100		
FED. ROAD DIST. NO. 1 ILLINOIS FED. AID PROJECT				
CONTRACT NO. 60E52				

ILLINOIS ROUTE 394

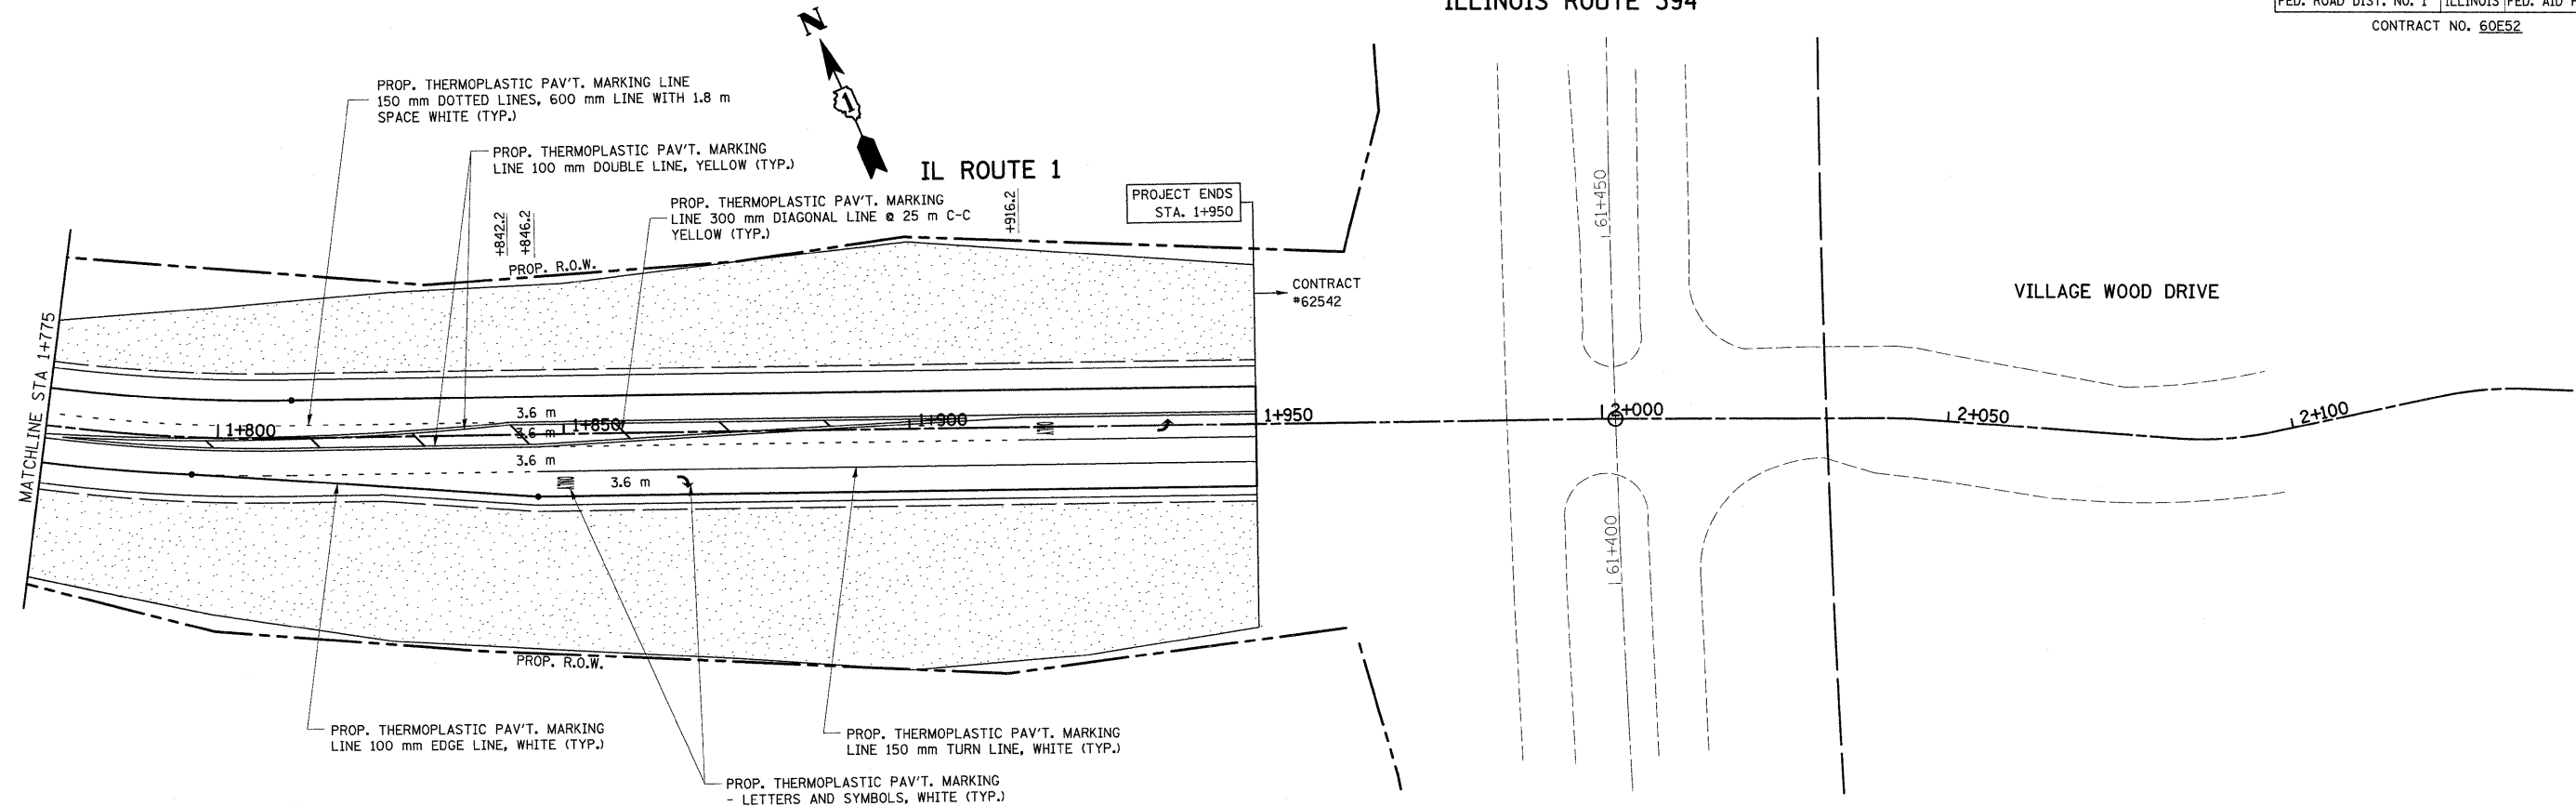

LEGEND

- SODDING SALT TOLERANT
- SEEDING CLASS 2A
- SEEDING CLASS 4
- EROSION CONTROL BLANKET (SEE SEEDING DETAIL THIS PAGE)

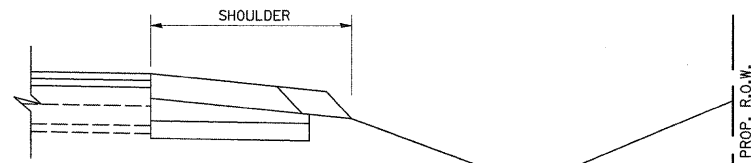

- * TOPSOIL FURNISH AND PLACE, 4"
- * SEEDING CL. 2A
- * EROSION CONTROL BLANKET
- * NUTRIENTS
- * COMPOST FURNISH AND PLACE, 4"
- * SEEDING CL. 4
- * EROSION CONTROL BLANKET

SEEDING DETAIL (TYPICAL)

REVISIONS	
NAME	DATE

ILLINOIS DEPARTMENT OF TRANSPORTATION
**IL. ROUTE 1
 PROPOSED
 LANDSCAPING AND
 PAVEMENT MARKING PLAN**
 SCALE 1:500
 DATE 9/3/2008
 DRAWN BY
 CHECKED BY