
 


PLAN	SURVEYED	BY	DATE
	PLOTTED		
	NOTED		
	FILED		
	NO. _____		
	FILE NAME		

PROFILE	FORWARDED	BY	DATE
	NOTED		
	FILED		
	NO. _____		
	FILE NAME		

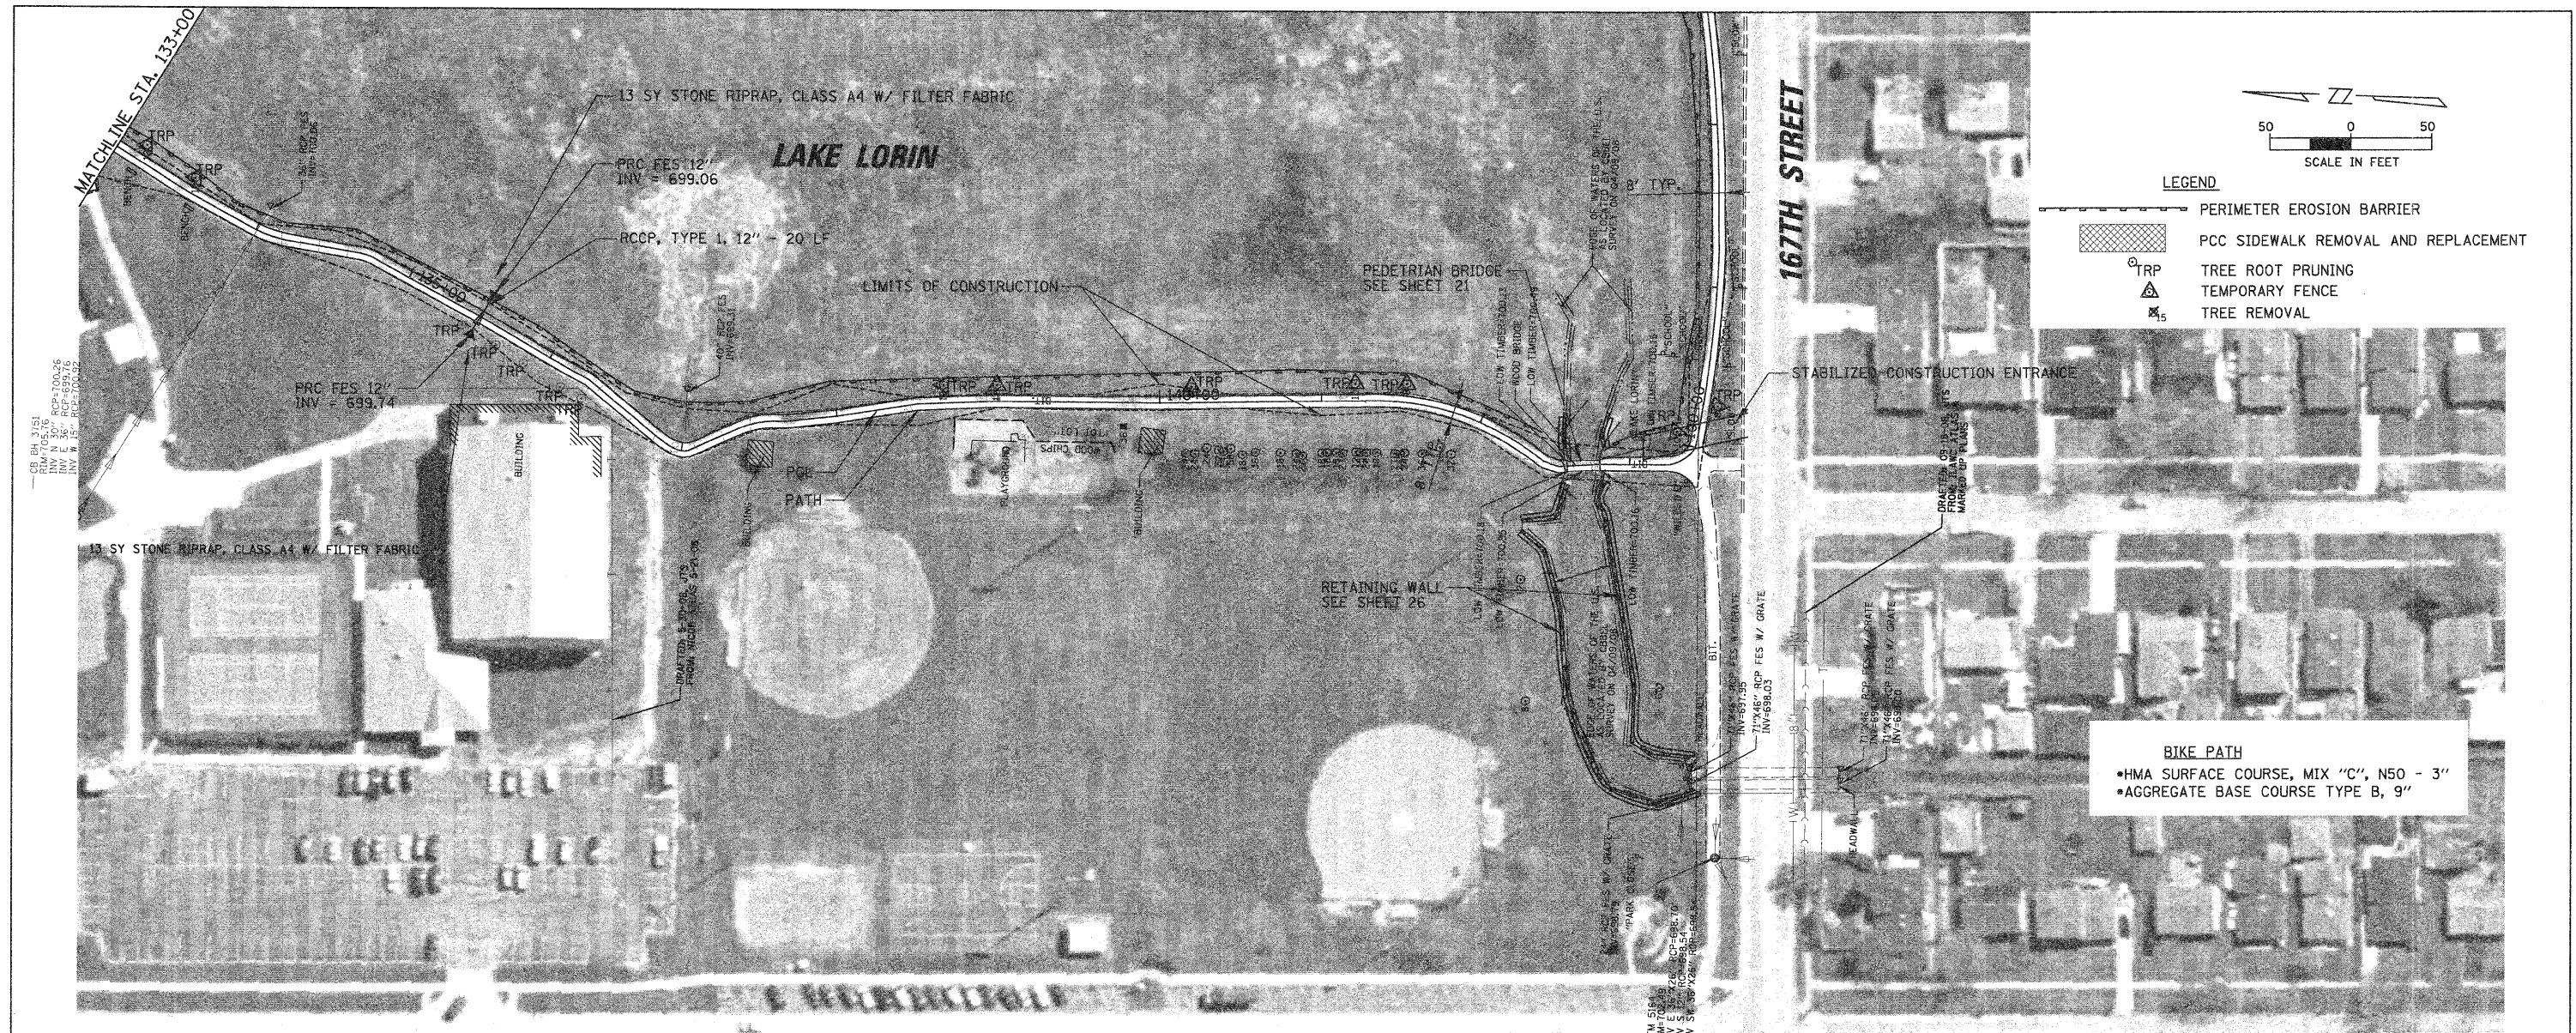


**LEGEND**

	PERIMETER EROSION BARRIER
	PCC SIDEWALK REMOVAL AND REPLACEMENT
	TREE ROOT PRUNING
	TEMPORARY FENCE
	TREE REMOVAL

**BIKE PATH**

- HMA SURFACE COURSE, MIX "C", N50 - 3"
- AGGREGATE BASE COURSE TYPE B, 9"

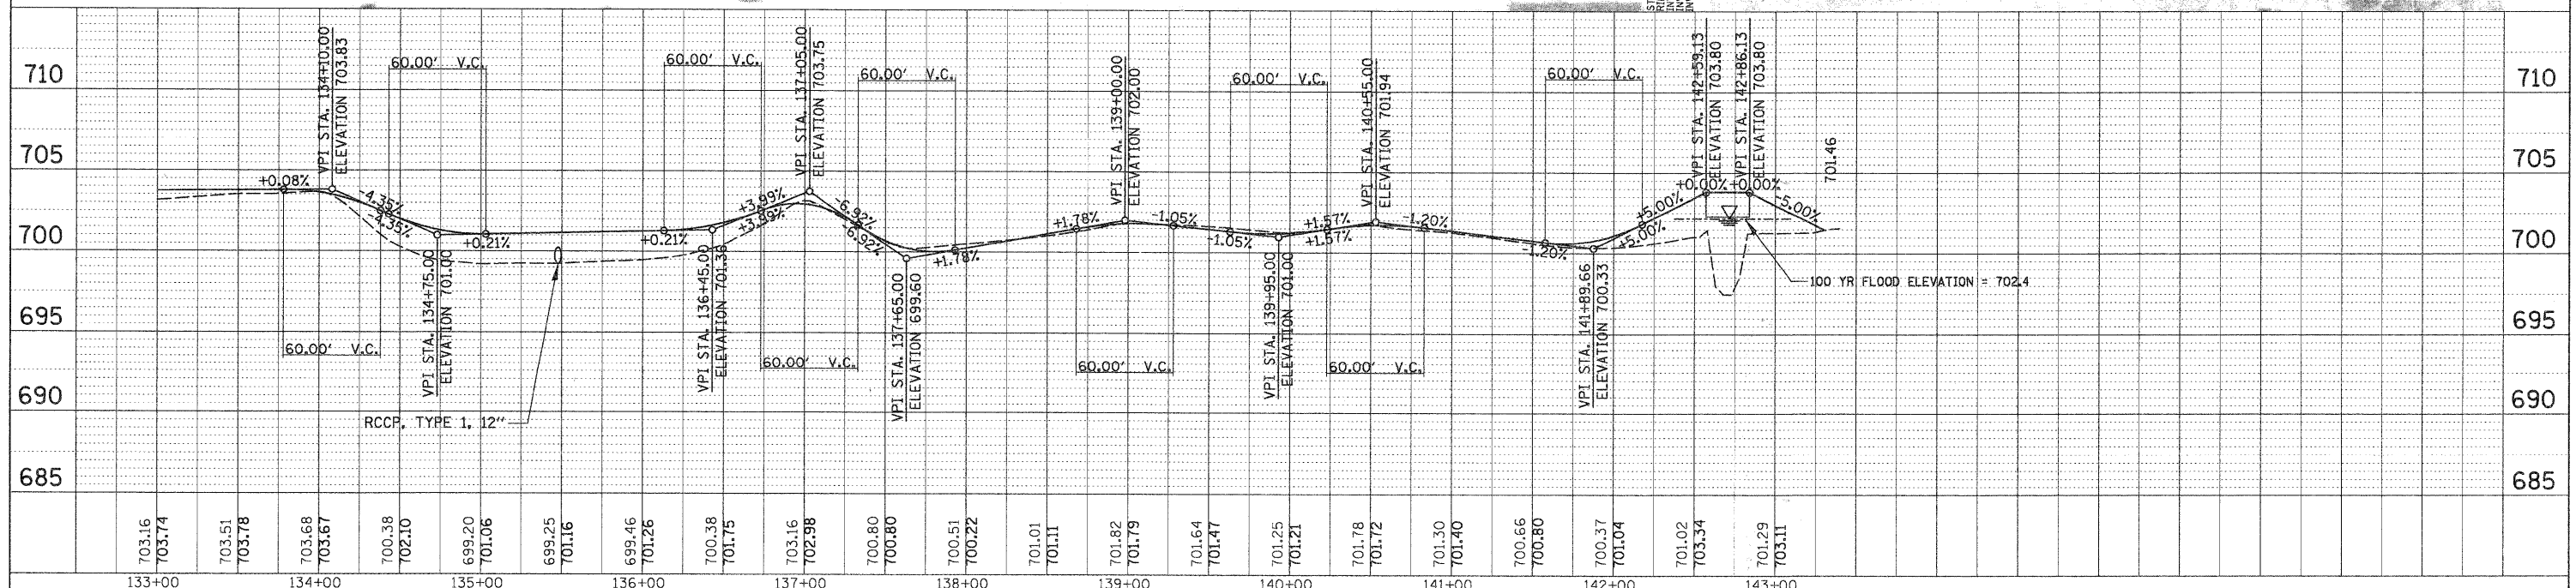

FILE NAME = N:\0\landhull\080156\Cvt\080156_PLN6.pln	USER NAME = MAGOLDEN	DESIGNED - LMF	REVISED -	<b>STATE OF ILLINOIS DEPARTMENT OF TRANSPORTATION</b>	<b>BIKE PATH PLAN AND PROFILE - LAKE LORIN</b>			F.A. RTE.	SECTION	COUNTY	TOTAL SHEETS	SHEET NO.	
PLOT SCALE = 50'	CHECKED - LMF	REVISED -	REVISED -		SCALE: 50'	SHEET NO.	OF	SHEETS	STA. 133+00 TO STA. 143+41.36	FED. ROAD DIST. NO. 1	ILLINOIS FED. AID PROJECT	60	16
PLOT DATE = 10/28/2008	DATE = 10/28/2008	REVISED -	REVISED -		CONTRACT NO. 63084								
					CONTRACT NO. 63084								