



FAP NO.	SECTION	COUNTY	TOTAL SHEETS	SHEET NO.
05-00016-03-BR	MADISON	129	24	
STA. 38+00		TO STA. 43+50		
CONTRACT NO.: 97351				
ADDENDUM #1 01-02-2009				

PLAN	DATE
BY	7/27/06
CHECKED	
DATE	
NO.	

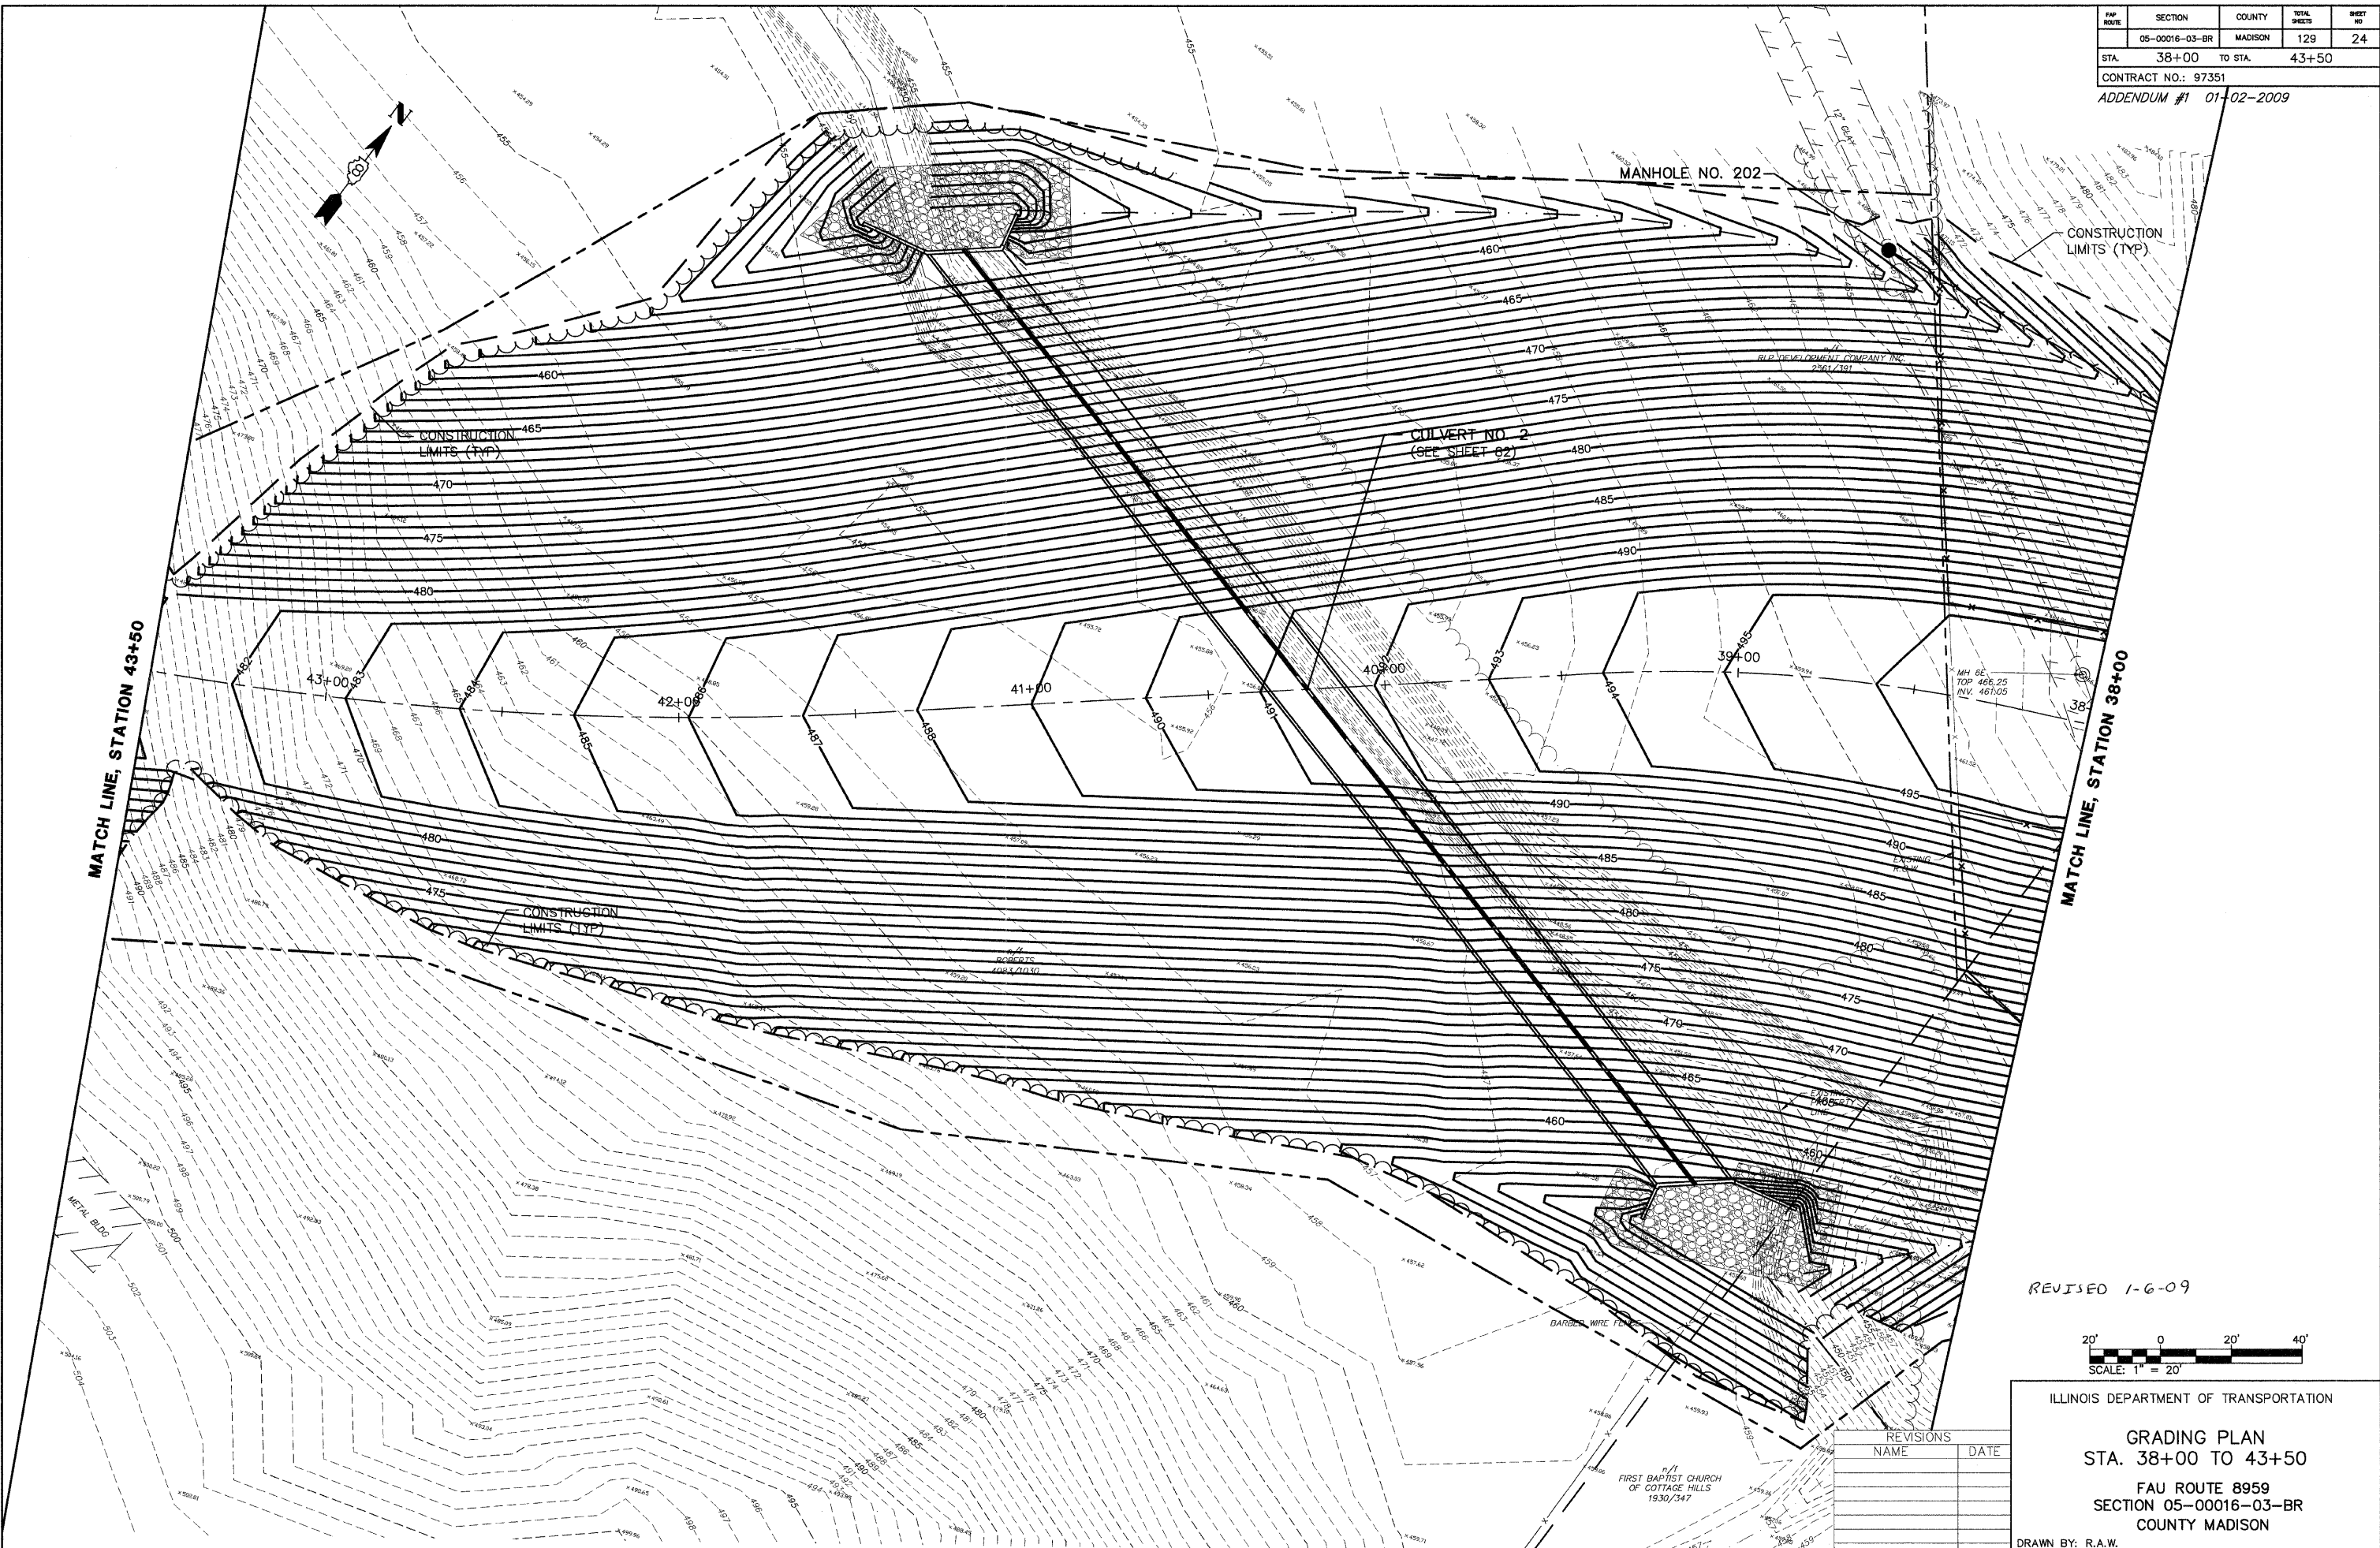

REVISED 1-6-09

 

REVISIONS	
NAME	DATE

ILLINOIS DEPARTMENT OF TRANSPORTATION
GRADING PLAN
STA. 38+00 TO 43+50
FAU ROUTE 8959
SECTION 05-00016-03-BR
COUNTY MADISON
 DRAWN BY: R.A.W.