
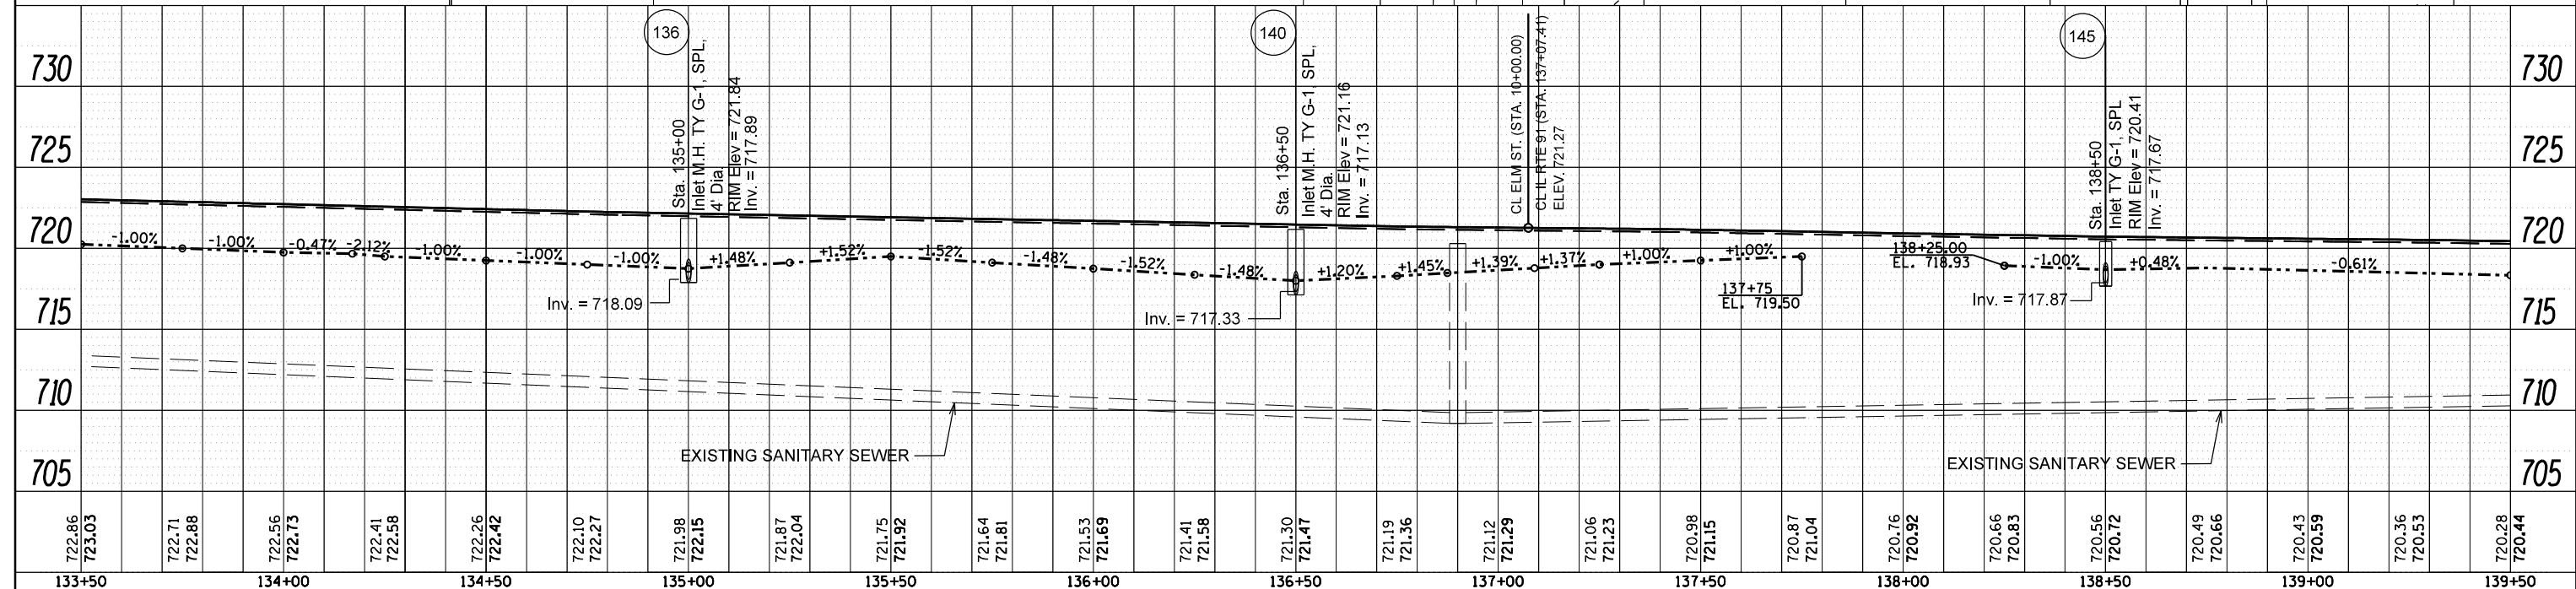


PLAN	SURVEYED	DATE
	PLOTTED	BY
	GRADES CHECKED	
	ALIGNMENT CHECKED	
	STRUCTURE NOTATIONS CHECKED	
	NO.	
	FILE NAME	

PROFILE	SURVEYED	DATE
	PLOTTED	BY
	GRADES CHECKED	
	ALIGNMENT CHECKED	
	STRUCTURE NOTATIONS CHECKED	
	NO.	
	FILE NAME	

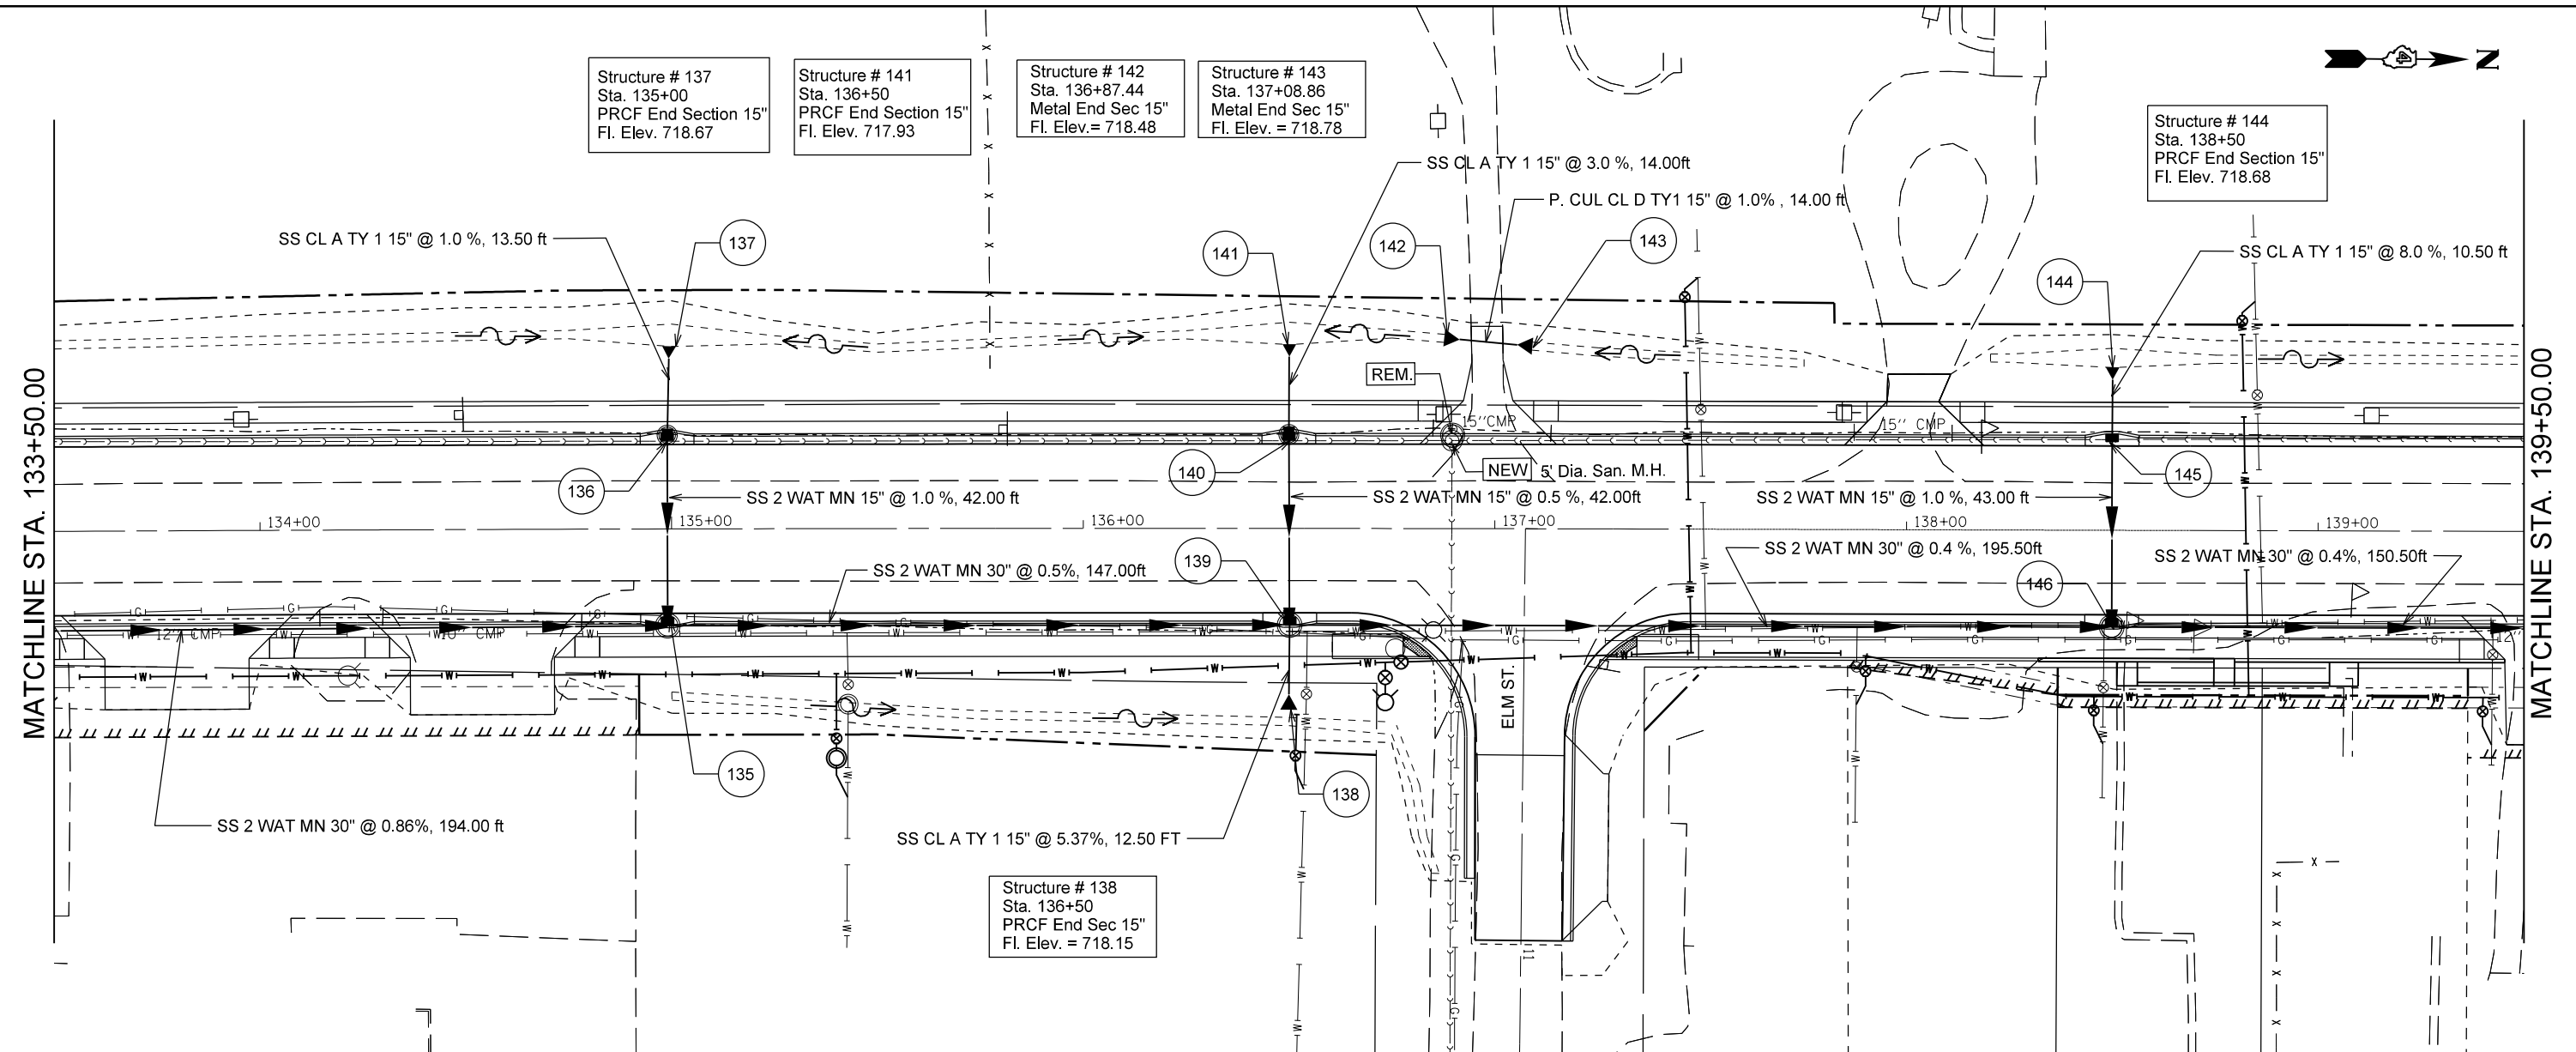

722.86 723.03	722.71 722.88	722.56 722.73	722.41 722.58	722.26 722.42	722.10 722.27	721.98 722.15	721.87 722.04	721.75 721.92	721.64 721.81	721.53 721.69	721.41 721.58	721.30 721.47	721.19 721.36	721.12 721.29	721.06 721.23	720.98 721.15	720.87 721.04	720.76 720.92	720.66 720.83	720.56 720.72	720.49 720.66	720.43 720.59	720.36 720.53	720.28 720.44
133+50	134+00	134+50	135+00	135+50	136+00	136+50	137+00	137+50	138+00	138+50	139+00	139+50												

FILE NAME =	USER NAME = crespole
c:\pwork\psidot\crespole\d0330150\04887	22-SHT-DRAIN-LT-rev.DGN
Default	PLOT SCALE = 40.0000' / in.
	PLOT DATE = 8/16/2013

DESIGNED -	REVISED -
DRAWN -	REVISED -
CHECKED -	REVISED -
DATE -	REVISED -

STATE OF ILLINOIS
DEPARTMENT OF TRANSPORTATION

IL RTE 91
DRAINAGE PLANS LT SIDE

SCALE: SHEET OF SHEETS STA. TO STA.

F.A.S. RTE.	SECTION	COUNTY	TOTAL SHEETS	SHEET NO.
1380	7W-1,RS-3	Peoria	617	233
CONTRACT NO. 88792			ILLINOIS FED. AID PROJECT	