
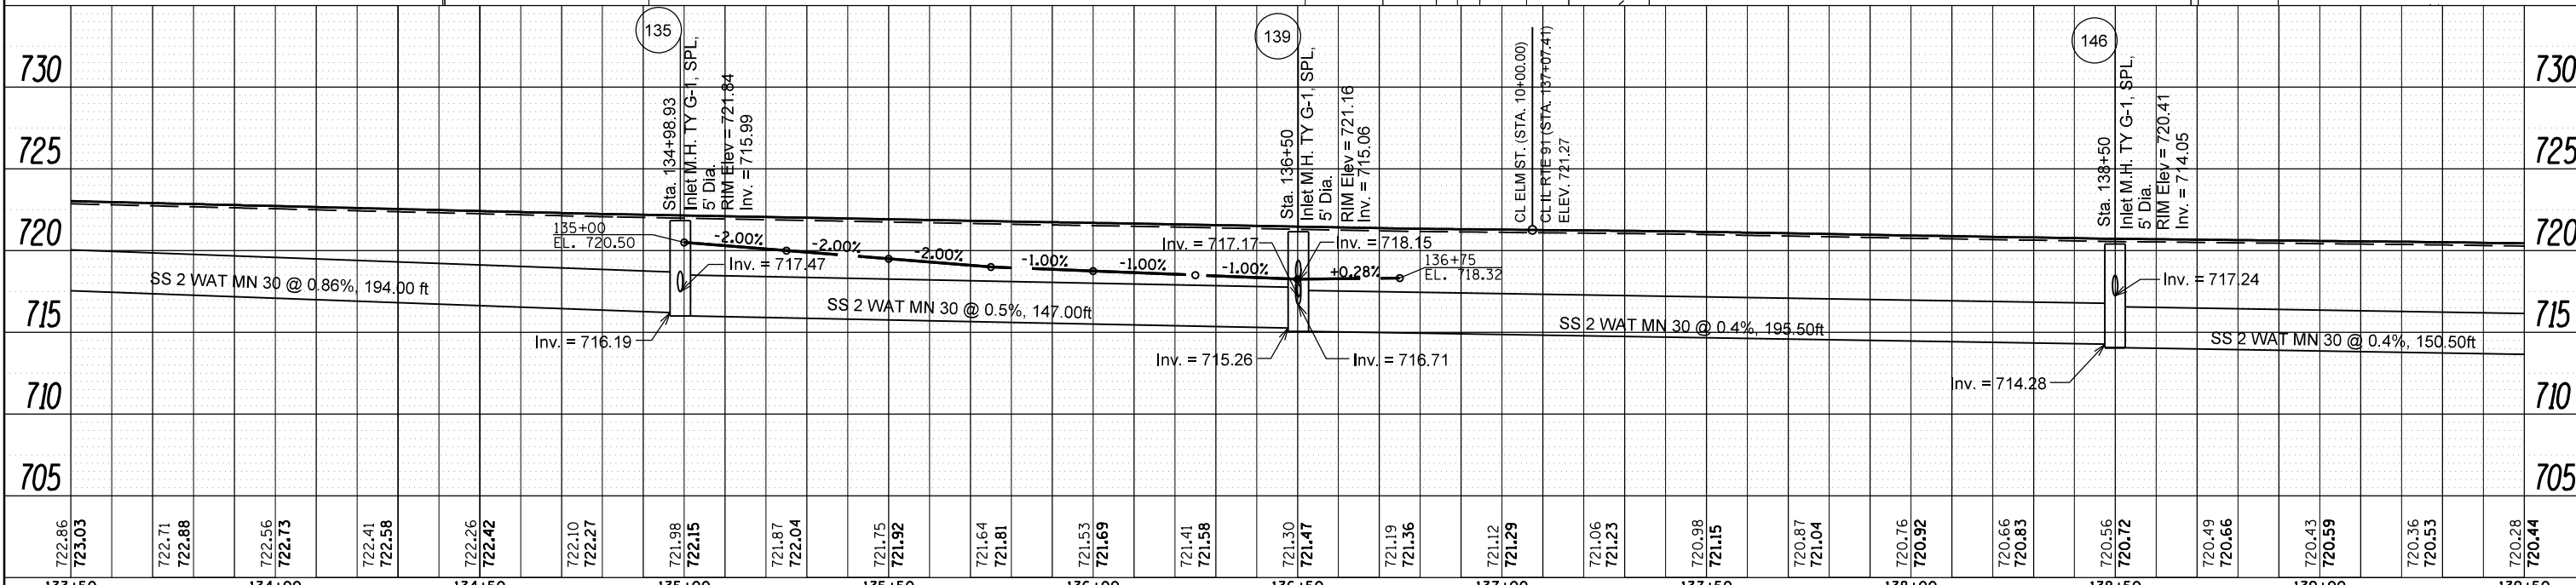


PLAN	SURVEYED	DATE
	PLOTTED	
	GRADES CHECKED	
	ALIGNED	
	FILE NAME	
	NO.	

PROFILE	SURVEYED	DATE
	PLOTTED	
	GRADES CHECKED	
	ALIGNED	
	FILE NAME	
	NO.	

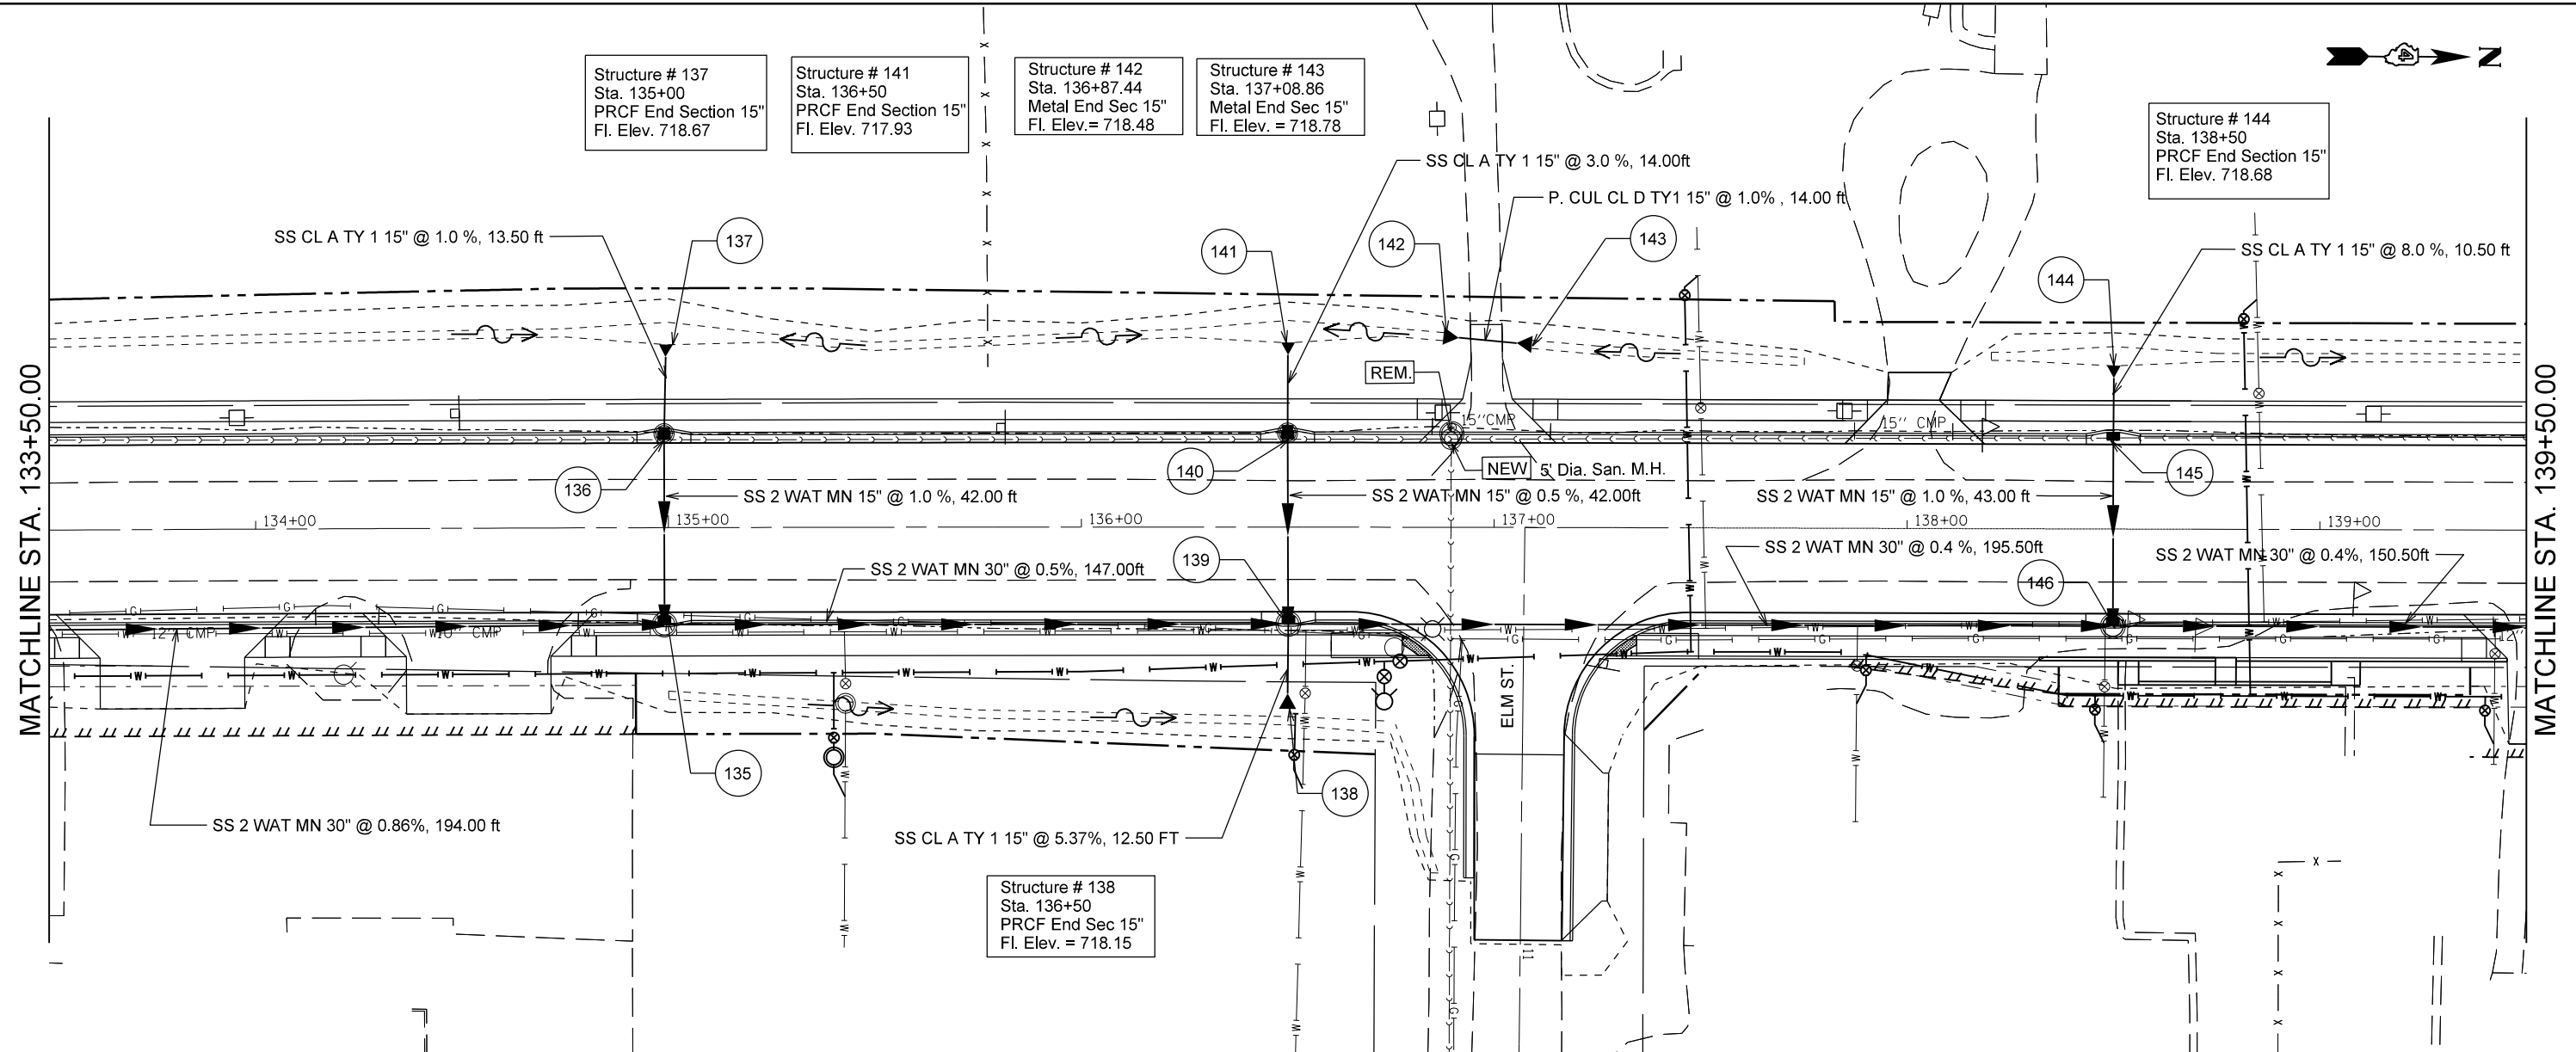

FILE NAME =	USER NAME = crespole	DESIGNED -	REVISED -	<b>STATE OF ILLINOIS DEPARTMENT OF TRANSPORTATION</b>	<b>ILLINOIS ROUTE 91 DRAINAGE PLANS RT SIDE</b>	F.A.S. RT. SECTION COUNTY	TOTAL SHEETS	SHEET NO.			
c:\pwork\pwork\crespole\d0330150\04.88	92-SHT-DRAIN-RT-Rev1.dgn	DRAWN -	REVISED -			1380	7W-1,RS-3	Peoria	617	242	
PLOT SCALE = 40.0000' / in.	CHECKED -	REVISED -	SCALE:			SHEET	OF	SHEETS	STA.	TO	STA.
PLOT DATE = 8/16/2013	DATE -	REVISED -									

F.A.S. RT. SECTION COUNTY	TOTAL SHEETS	SHEET NO.
1380 7W-1,RS-3 Peoria	617	242
CONTRACT NO. 88792		
ILLINOIS FED. AID PROJECT		