


PLAN VIEW

SCALES: 1" = 20' HOR

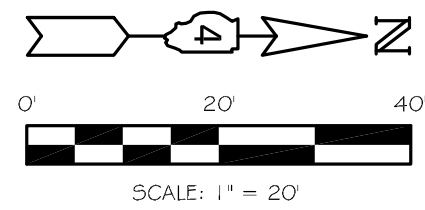

ALL EXISTING UTILITIES LOCATIONS AND DEPTHS TO BE VERIFIED PRIOR TO ALL DRILLING AND BORES.

CONNECTION TO EXISTING WATER MAIN, 4"

LOCATION	QUANTITY
S. CASTLE DR. 4"	1 EA.
N. CASTLE DR. 4"	1 EA.
GRAZE ST. 4"	1 EA.
SHEET TOTAL	3 EA.

WATER MAIN TEE 8"x6"

LOCATION	QUANTITY
RT. STA. 110+03	1 EA.
RT. STA. 110+82	1 EA.
RT. STA. 113+29	1 EA.
RT. STA. 113+36	1 EA.
SHEET TOTALS	4 EA.

REMOVE EXISTING WATER VALVE

LOCATION	QUANTITY
RT. STA. 110+08	1 EA.
RT. STA. 112+87	1 EA.
RT. STA. 113+33	1 EA.
SHEET TOTAL	3 EA.

WATER SERVICE CONNECTION

LOCATION	QUANTITY
LT. STA. 110+91 (REMOVE ADDITIONAL 2" FH)	1 EA.
LT. STA. 111+41	1 EA.
RT. STA. 114+05	1 EA.
RT. STA. 115+05	1 EA.
LT. STA. 115+07	1 EA.
RT. STA. 115+74	1 EA.
SHEET TOTALS	6 EA.

FIRE HYDRANT AND VALVE (SPECIAL)

LOCATION	QUANTITY
34' RT. STA. 110+82	1 EA.
SHEET TOTAL	1 EA.

WATER VALVES, 6"

LOCATION	QUANTITY
RT. STA. 110+03	1 EA.
RT. STA. 113+29	1 EA.
RT. STA. 113+36	1 EA.
SHEET TOTALS	3 EA.

WATER VALVES, 8"

LOCATION	QUANTITY
RT. STA. 110+57	1 EA.
RT. STA. 113+87	1 EA.
SHEET TOTALS	2 EA.

DUCTILE IRON WATER MAIN, 6"


LOCATION	QUANTITY
RT. STA. 110+03	20 FT.
RT. STA. 113+36	20 FT.
SHEET TOTALS	40 FT.

WATER MAIN, 6" (HDPE)

LOCATION	QUANTITY
RT. STA. 113+29 TO LT. STA. 113+29	109 FT.
SHEET TOTAL	109 FT.

WATER MAIN, 8"

LOCATION	QUANTITY
RT. STA. 110+00 TO STA. 116+00	600 FT.
SHEET TOTAL	600 FT.

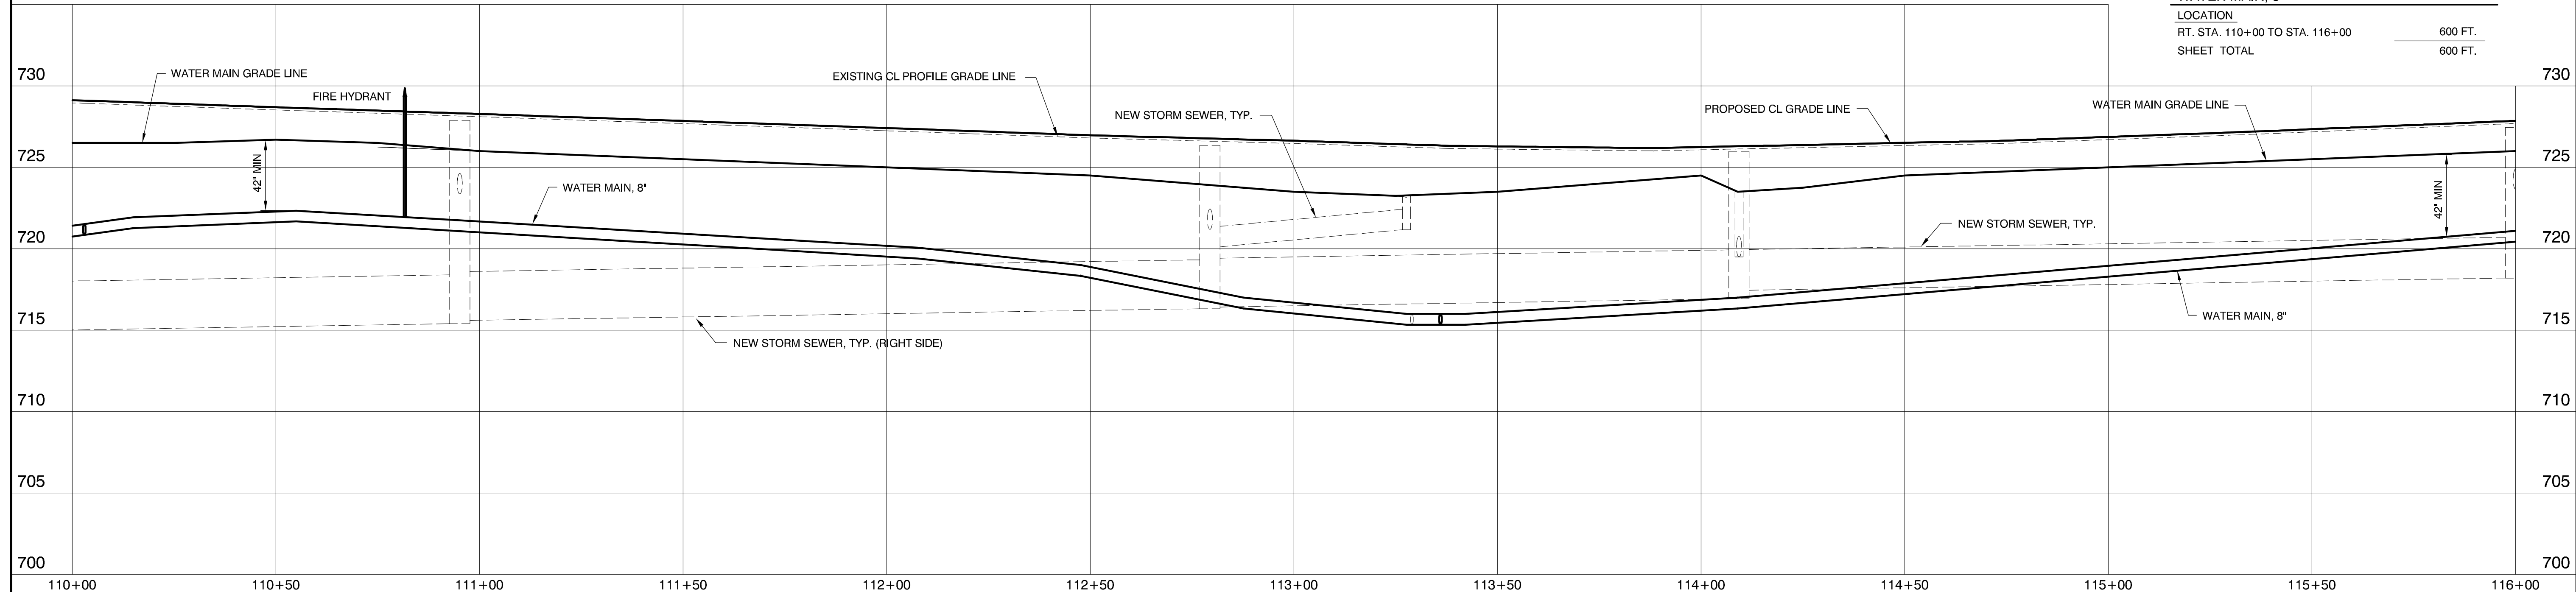

PROFILE VIEW

SCALES: 1" = 20' HOR
1" = 5' VER

M MOHR & KERR ENGINEERING & LAND SURVEYING, P.C.
7336 N. University Ave. Office: (309) 692-8500
Peoria, Illinois 61614 Fax: (309) 692-8501
www.mohrandkerr.com Professional Design Firm #184.005091

DESIGNED	WFS	REVISED
DRAWN	DEH	REVISED
CHECKED	WFS	REVISED
DATE	08-30-13	REVISED

STATE OF ILLINOIS
DEPARTMENT OF TRANSPORTATION

IL RTE 91
WATER MAIN PLANS
PLAN AND PROFILE SHEET

SCALE: 1" = 20' SHEET NO. 9 OF 17 SHEETS STA. 110+00 TO STA. 116+00

F.A. ROUTE	SECTION	COUNTY	TOTAL SHEETS	SHEET NO.
1380	7W-1, RS-3	PEORIA	617	263
CONTRACT NO. 88792				
ILLINOIS FEDERAL ROAD DIST NO.				