
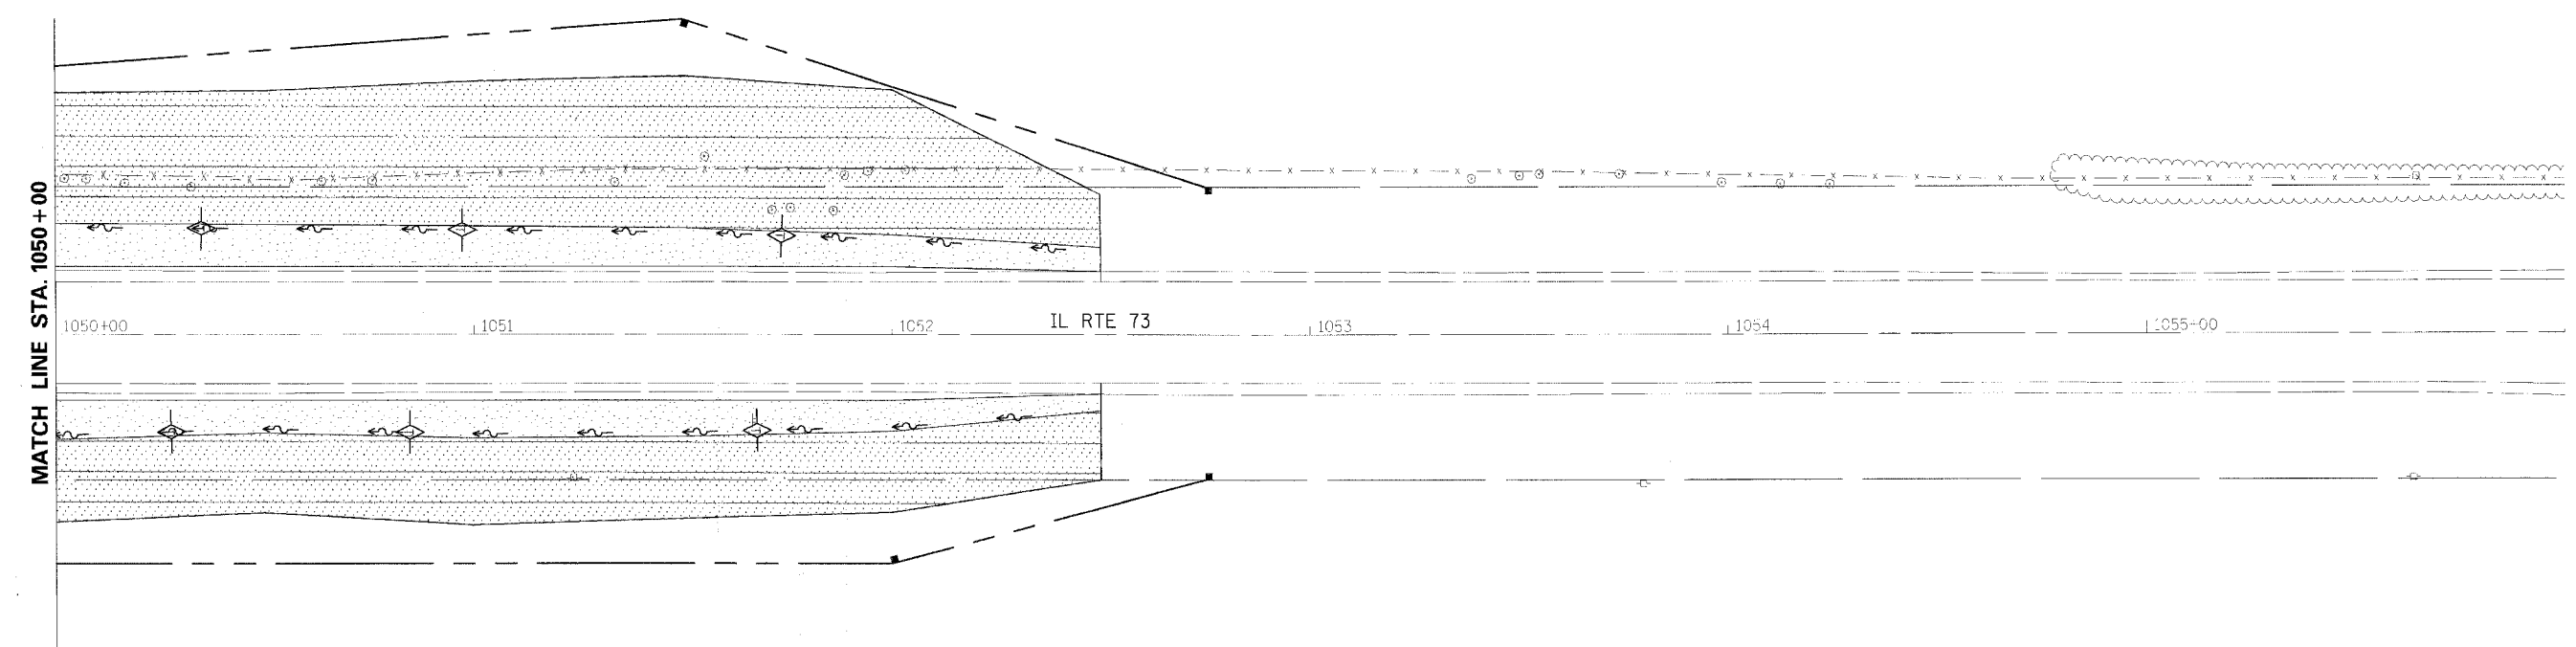


F.A.S. RTE.	SECTION	COUNTY	TOTAL SHEETS	SHEET NO.
1087	106T-1	STEPHENSON	79	31
STA. 1050+00		TO STA. 1056+00		
FED. ROAD DIST. NO.		ILLINOIS FED. AID PROJECT		

 

EROSION CONTROL LEGEND

- SEEDING, CLASS 2A
- SEEDING, CLASS 4
- INLET AND PIPE PROTECTION
- TEMPORARY DITCH CHECKS
- PERIMETER EROSION BARRIER
- PROPOSED DITCH FLOW

NOTE:
 EROSION CONTROL BLANKET SHALL BE USED ON ALL SLOPES STEEPER THAN 3:1 AND ON THE BOTTOM OF ALL DITCHES.
 MULCH, METHOD 2 SHALL BE USED WITH ALL OTHER SEEDING OPERATIONS.

REVISIONS	
NAME	DATE

ILLINOIS DEPARTMENT OF TRANSPORTATION
EROSION CONTROL PLAN
 IL RTE 73 CULVERT REPLACEMENTS
 SN 089-1108

SCALE: VERT.: N.A.
 HORIZ.: 1:20
 DATE: OCTOBER 1, 2007
 DRAWN BY: DLZ
 CHECKED BY: CB

PLOT DATE = 8/1/07
 FILE NAME = 8/1/07
 USER NAME = 8/1/07