



F.A.P. RTE.	SECTION	COUNTY	TOTAL SHEETS	SHEET NO.
796	(105)1-1	FORD	25	19
STA.		TO STA.		
FED. ROAD DIST. NO. 1		ILLINOIS FED. AID PROJECT		

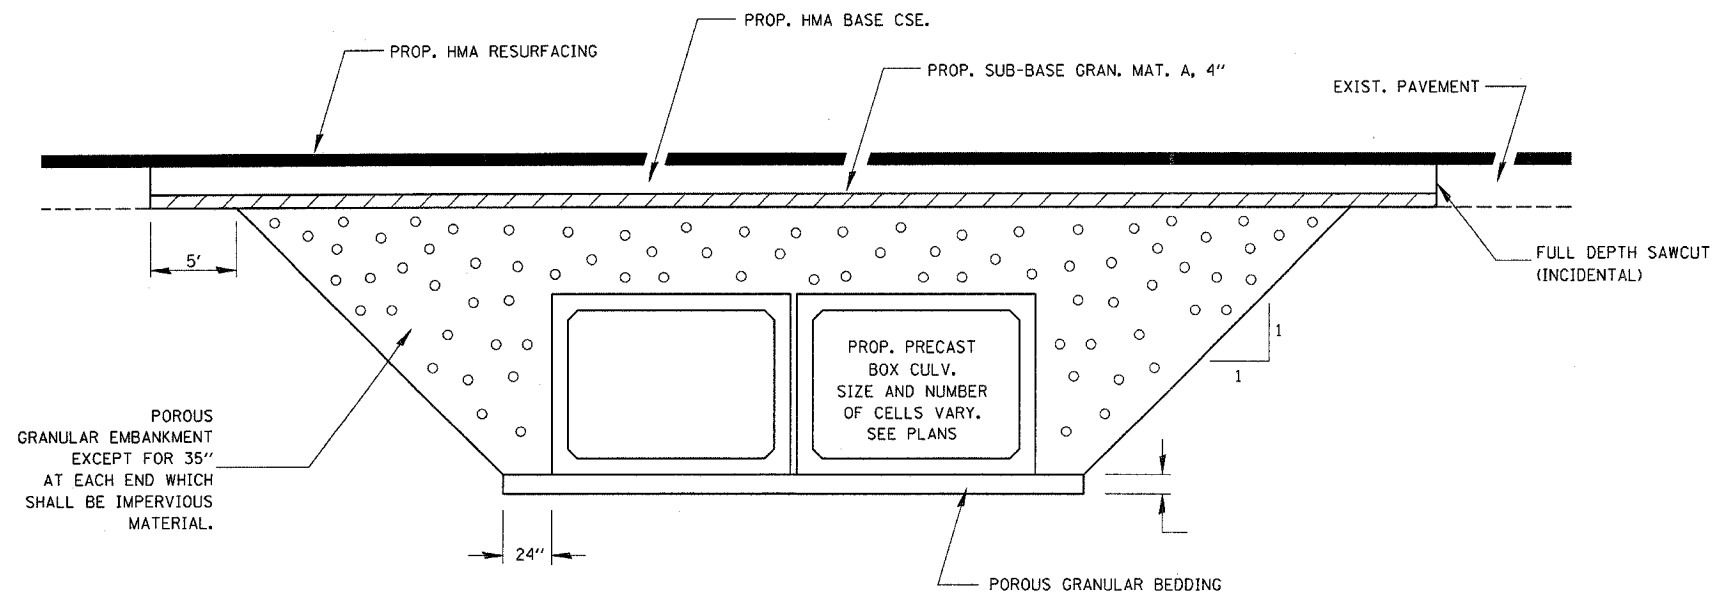


**SECTION THROUGH PRECAST BOX CULVERT**

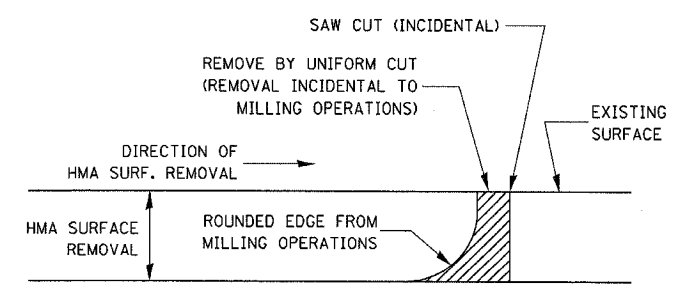

NOTE:  
WHEN MILLING OPERATIONS PRODUCE A ROUNDED EDGE, THEN A SAW CUT SHALL BE USED TO MANUFACTURE A PERPENDICULAR EDGE AS SHOWN IN THE DETAIL. THE ENGINEER SHALL BE THE SOLE JUDGE CONCERNING THE USE OF THIS DETAIL.


**HMA DETAIL AT BUTT JOINTS**

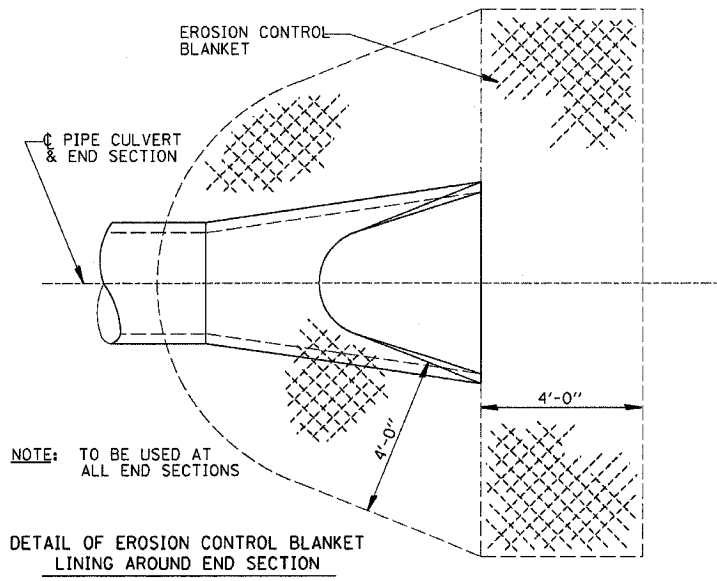

NOTE: TO BE USED AT ALL END SECTIONS

**DETAIL OF EROSION CONTROL BLANKET LINING AROUND END SECTION**

NOTE: PRC FLARED END SECTION SHOWN. TREATMENT SAME FOR OTHER END SECTIONS.

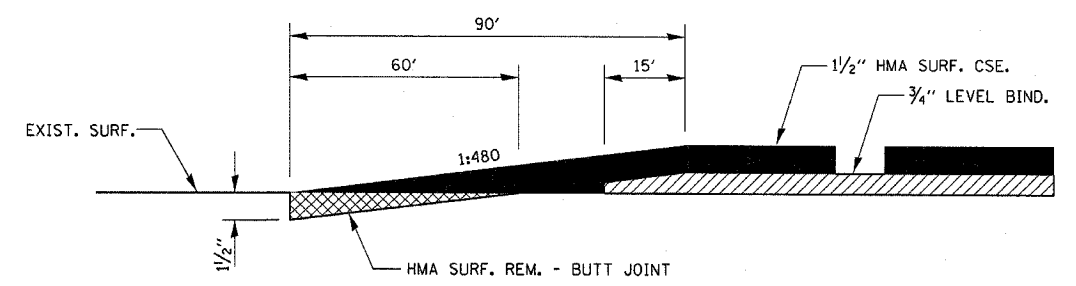

**BUTT JOINT DETAIL**

Oct 22, 2007 - 08:04:05 AM c:\projects\ep03206\sheet.s.dgn