




F.A. RTE.	SECTION	COUNTY	TOTAL SHEETS	SHEET NO.
1362	06-00347-00-LS	COOK	59	35
STA.		TO STA.		
FED. ROAD DIST. NO. - ILLINOIS		FED. AID PROJECT		

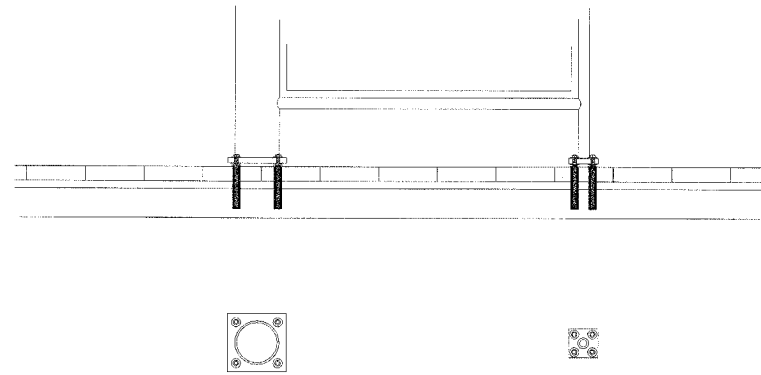


ANCHOR BRACKETS

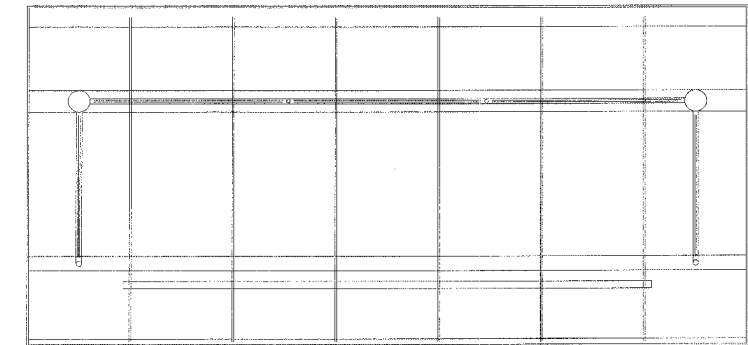

TOP VIEW FRAMING

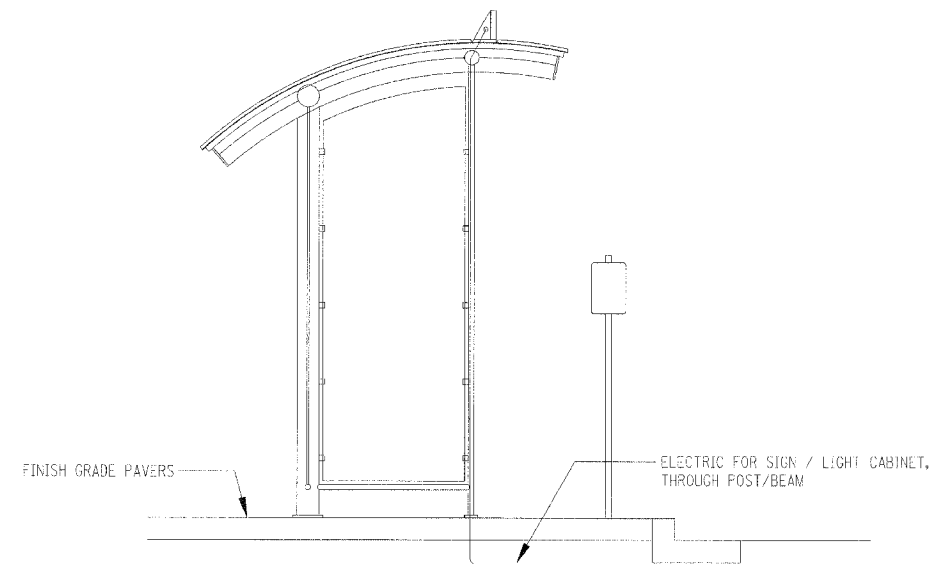

SIDE ELEVATION

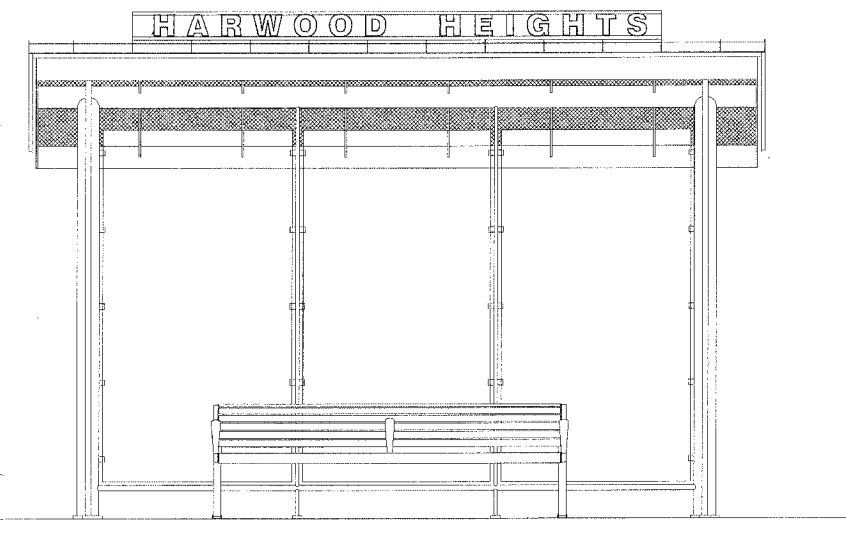

FRONT ELEVATION

BUS SHELTER - BY OTHER

1/2" = 1'-0"

BUS SHELTERS TO BE ISSUED AS SEPERATE CONTRACT FROM STREETScape WORK. STREETScape CONTRACTOR SHALL PROVIDE POWER UTILITY LINES AND STUB OUT AS INDICATED ON ELEC. DWGS.

REVISIONS	
NAME	DATE

ILLINOIS DEPARTMENT OF TRANSPORTATION

STREETScape DETAILS
LAWRENCE AVENUE

SCALE: VERT. AS NOTED
HORIZ. AS NOTED
DATE 1/08/07

DRAWN BY JDS
CHECKED BY JDS