


CONTRACT NO. 83980				
F.A.U. RTE.	SECTION	COUNTY	TOTAL SHEETS	SHEET NO.
1338	05-00083-00-FP	COOK	167	49
EROSION CONTROL PLAN				
FED. ROAD DIST. NO. 7 ILLINOIS FED. AID PROJECT M-8003(512)				

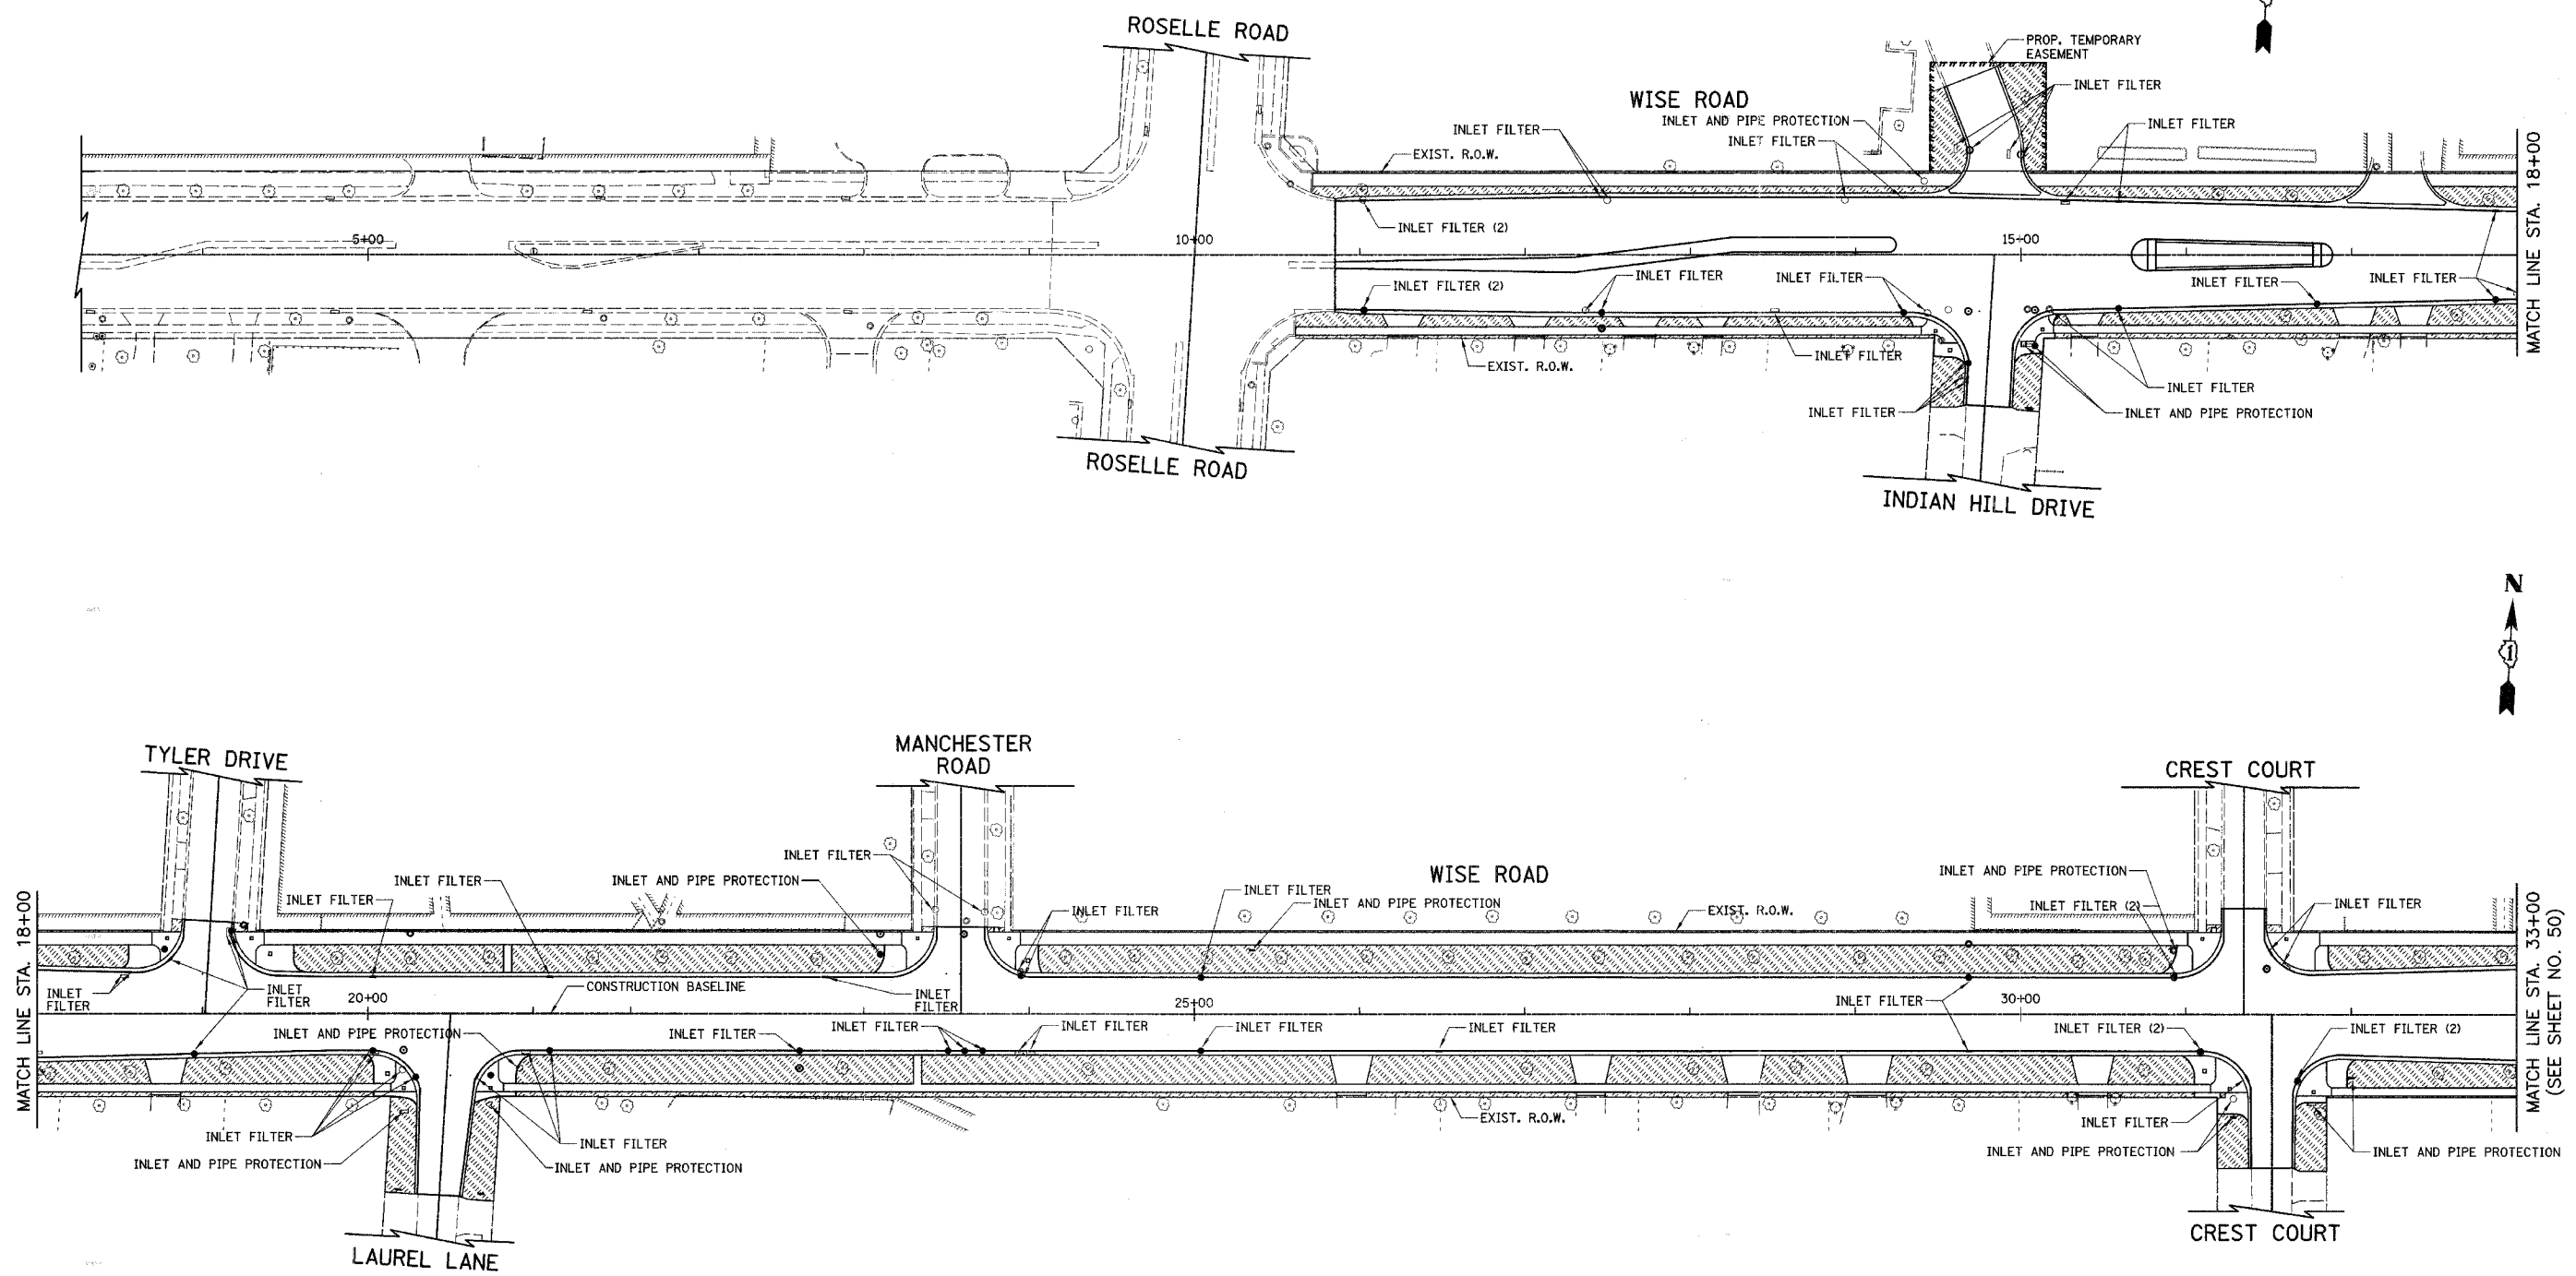

- LEGEND**
- TOPSOIL FURNISH AND PLACE, 4" SODDING, SALT TOLERANT
  - EXISTING TREE TO REMAIN
  - SEDIMENT CONTROL, SILT FENCE

ILLINOIS DEPARTMENT OF TRANSPORTATION

**EROSION CONTROL PLAN**

**WISE ROAD**

SCALE IN FEET

DATE: 9/28/07  
 DESIGNED BY: KRK  
 CHECKED BY: JRV