

 


F.A.U. RTE.	SECTION	COUNTY	TOTAL SHEETS	SHEET NO.
1512	05-00093-00-WR	DUPAGE	72	22
STA. 109+00		TO STA. 114+00		
FED. ROAD DIST. NO. 1 ILLINOIS FED. AID PROJECT				
PROJECT NO.: M-8003 (699)				

PLAN	SURVEYED	BY	DATE
NO. _____	PLOTTED _____	_____	_____
NOTE BOOK NO. _____	CHECKED _____	_____	_____
_____	REL. OF WAY CHECKED _____	_____	_____
_____	ROAD FILE NAME _____	_____	_____

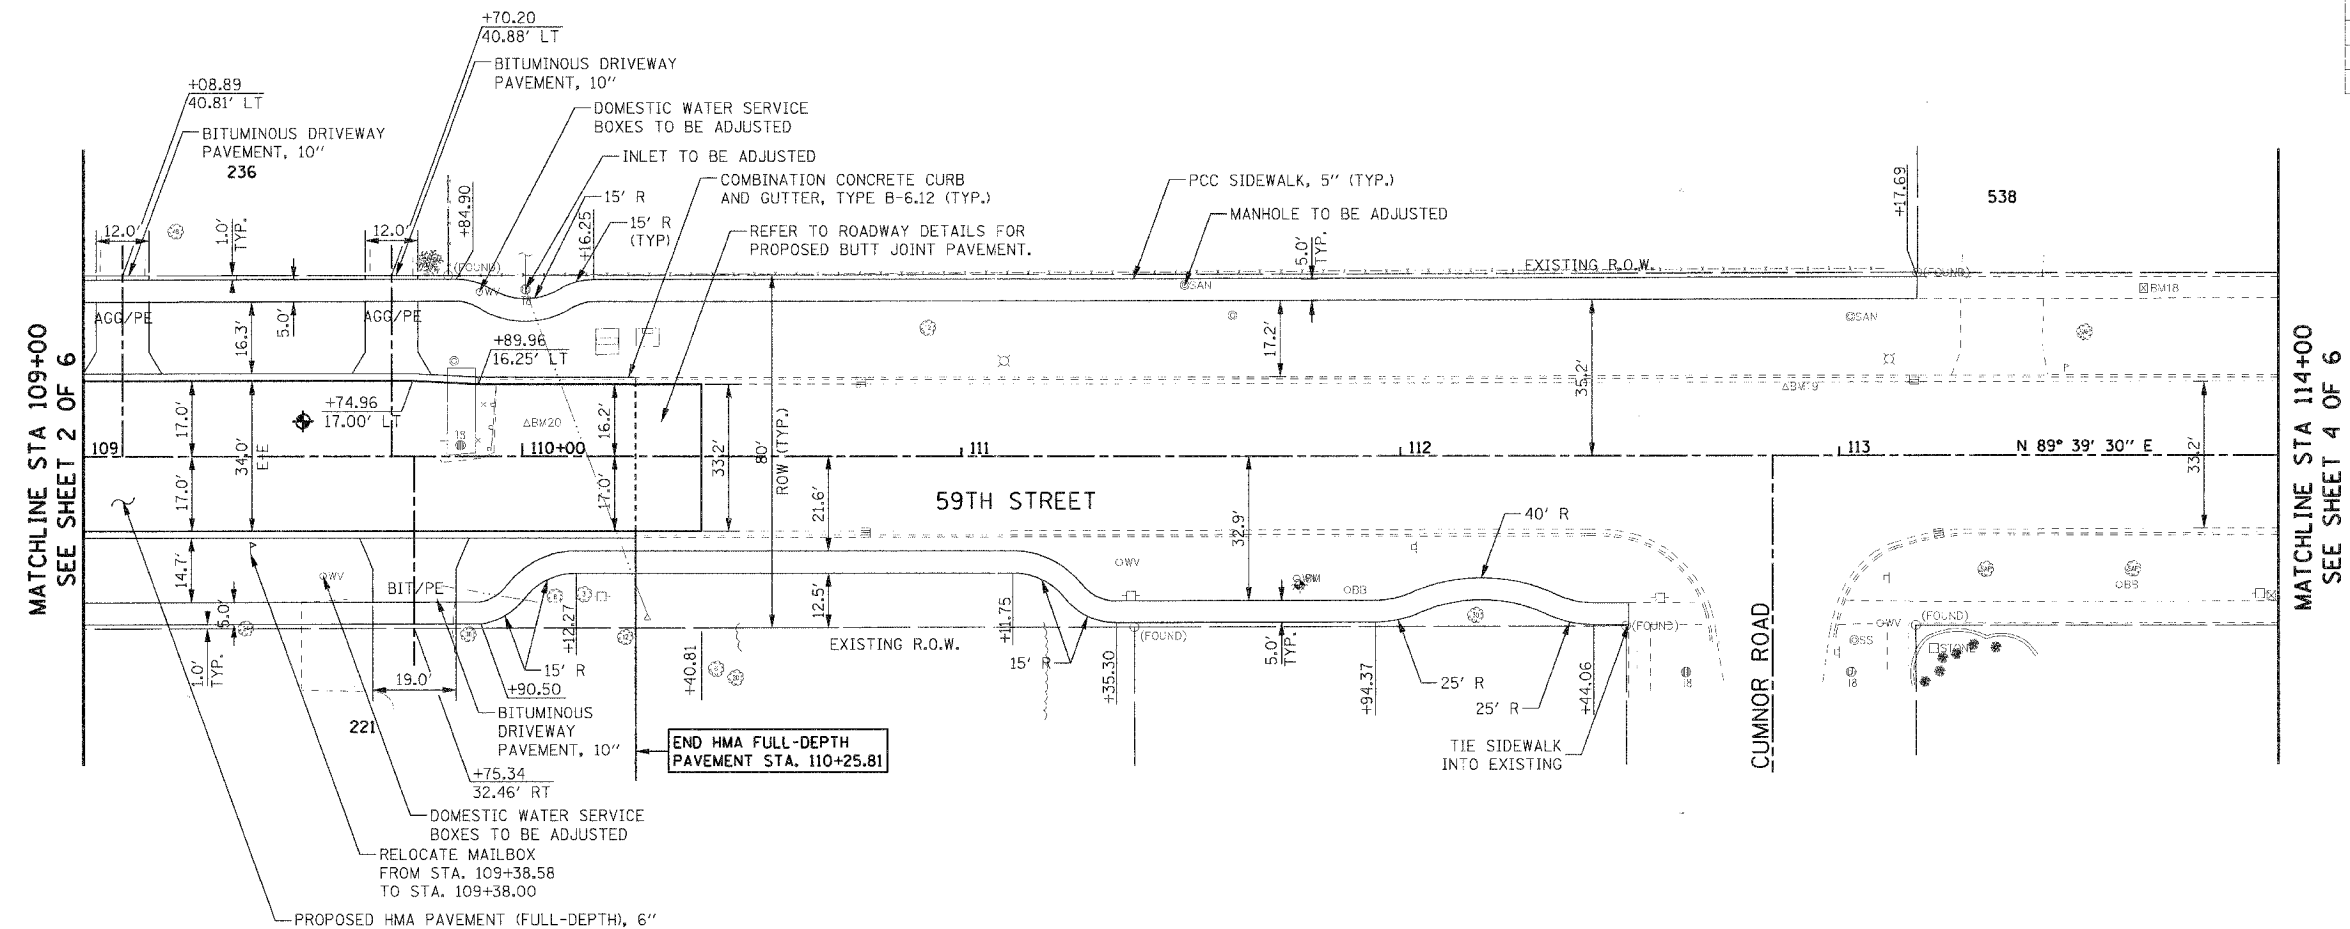

PROFILE	SURVEYED	BY	DATE
NO. _____	PLOTTED _____	_____	_____
NOTE BOOK NO. _____	CHECKED _____	_____	_____
_____	STRUCTURE NOTATIONS CHECKED _____	_____	_____

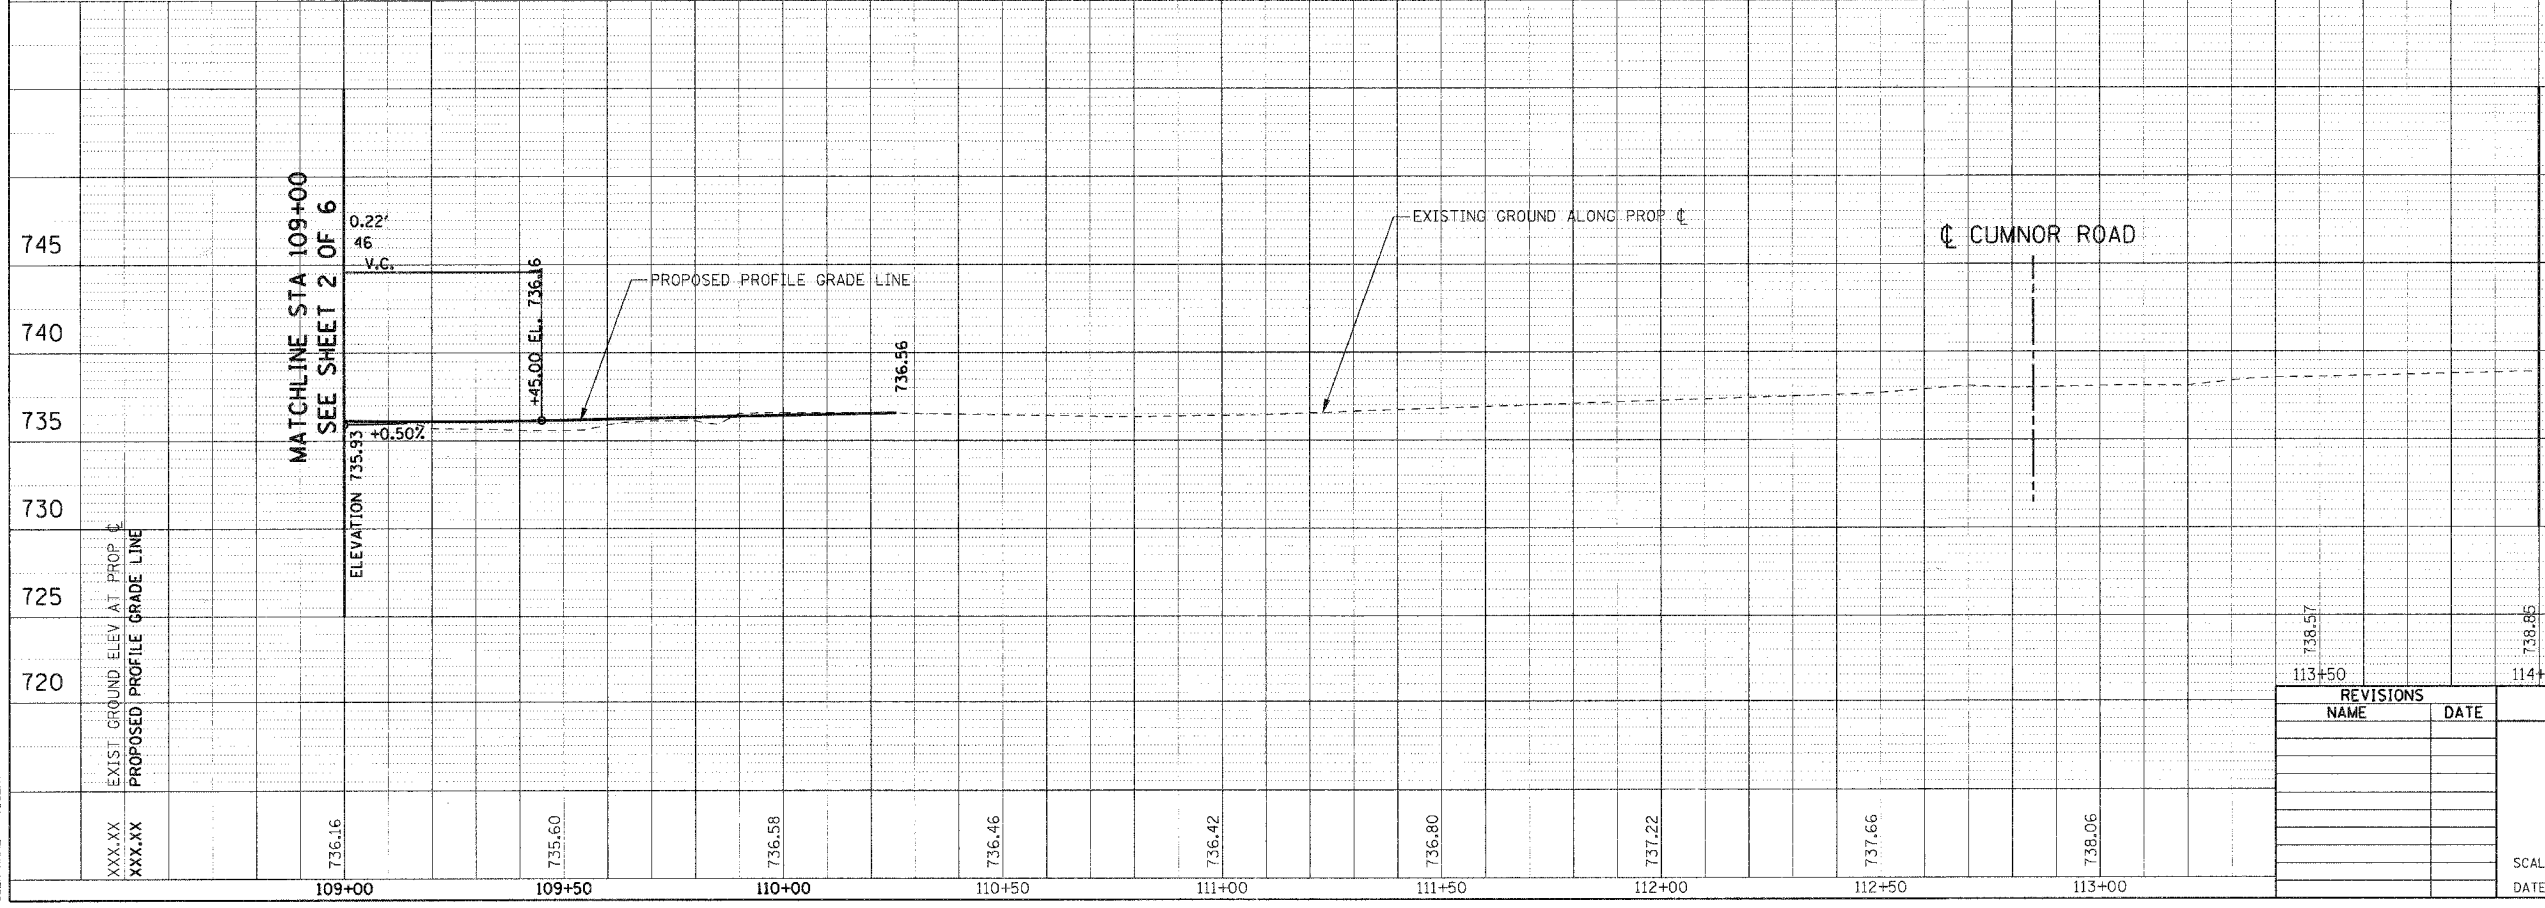

REVISIONS	
NAME	DATE

ILLINOIS DEPARTMENT OF TRANSPORTATION
 VILLAGE OF WESTMONT
 59TH STREET RECONSTRUCTION
 PLAN AND PROFILE
 SHEET 3 OF 6
 SCALE: HORIZ. 1"=20'
 VERT. 1"=5'
 DATE: 09/21/07
 DRAWN BY: JAL
 CHECKED BY: JMT

PLOT DATE = #DATE#
 FILE NAME = #TITLE#
 PLOT SCALE = #SCALE#
 USER NAME = #USER#