



F.A.U. RTE.	SECTION	COUNTY	TOTAL SHEETS	SHEET NO.
1512	05-00093-00-WR	DUPAGE	72	23
STA. 114+00		TO STA. 119+00		
FED. ROAD DIST. NO. 1 ILLINOIS FED. AID PROJECT				
PROJECT NO.: M-8003 (699)				

PLAN	SURVEYED	DATE
	BY	
	PLOTTED	
	BY	
	NOTE BOOK	
	NO. OF PAGES	
	DATE	
	BY	
	PLOTTED	
	BY	
	NOTE BOOK	
	NO. OF PAGES	
	DATE	
	BY	

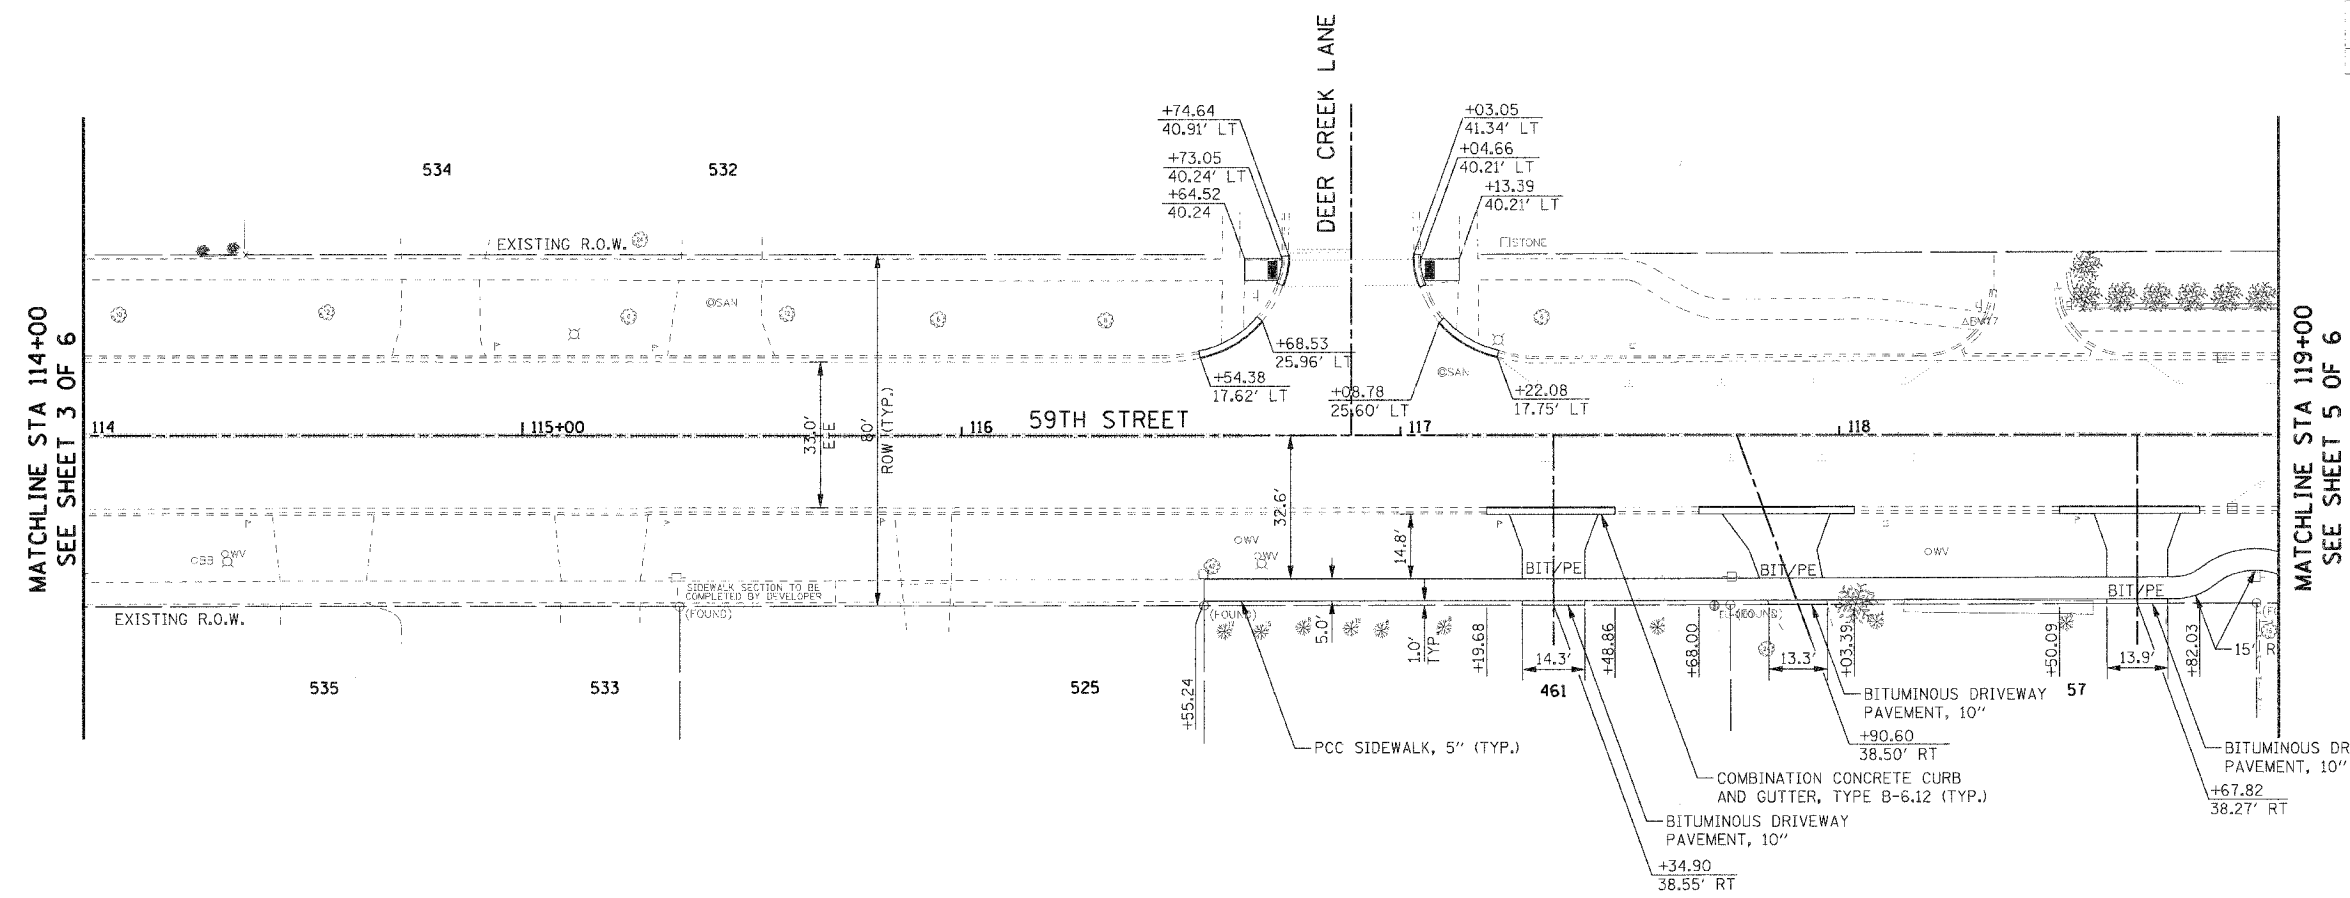

PROFILE	SURVEYED	DATE
	BY	
	PLOTTED	
	BY	
	NOTE BOOK	
	NO. OF PAGES	
	DATE	
	BY	
	PLOTTED	
	BY	
	NOTE BOOK	
	NO. OF PAGES	
	DATE	
	BY	

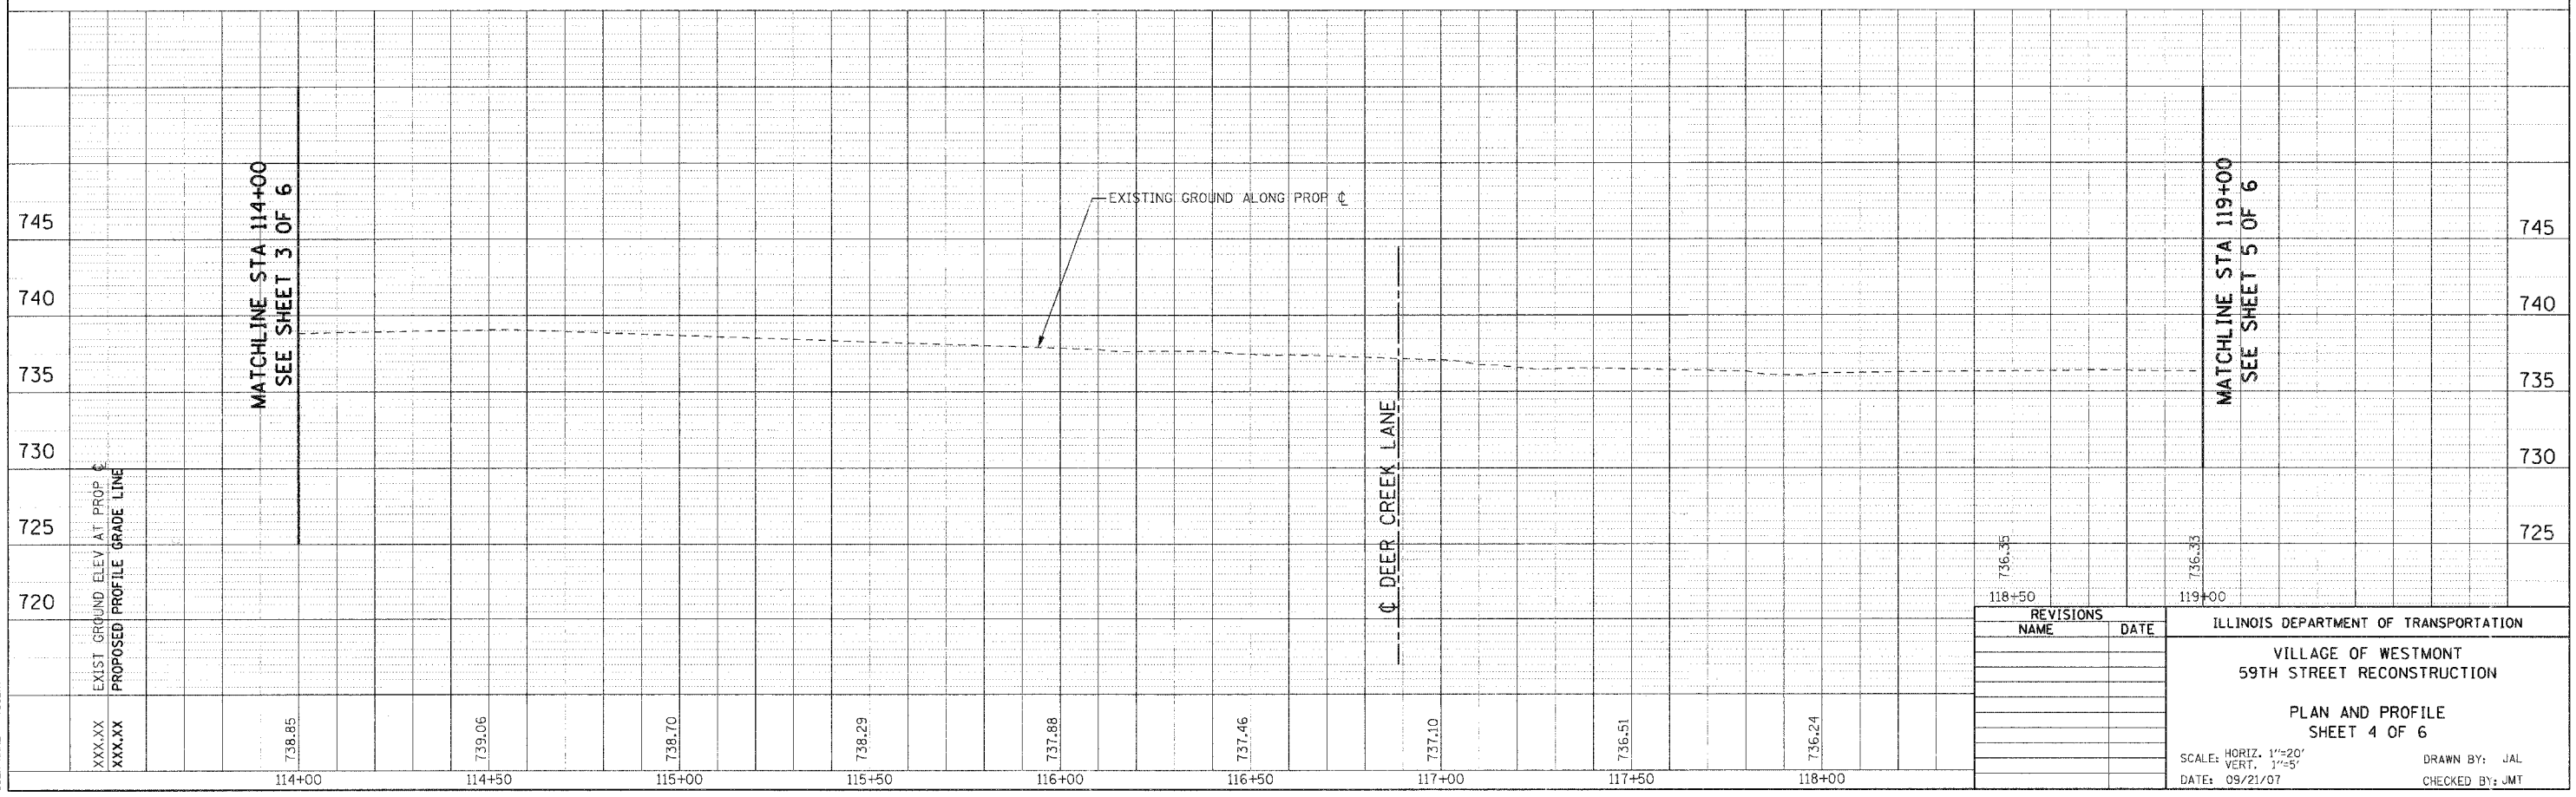

REVISIONS	
NAME	DATE

ILLINOIS DEPARTMENT OF TRANSPORTATION
 VILLAGE OF WESTMONT
 59TH STREET RECONSTRUCTION
 PLAN AND PROFILE
 SHEET 4 OF 6
 SCALE: HORIZ. 1"=20'
 VERT. 1"=5'
 DATE: 09/21/07
 DRAWN BY: JAL
 CHECKED BY: JMT

PLOT DATE: #DATE#
 FILE NAME: #TITLE#
 PLOT SCALE: #SCALE#
 USER NAME: #USER#