


| F.A.U. RTE. | SECTION | COUNTY | TOTAL SHEETS | SHEET NO. |
|---|----------------|----------------|--------------|-----------|
| 1512 | 05-00093-00-WR | DUPAGE | 72 | 25 |
| STA. 124+00 | | TO STA. 127+00 | | |
| FED. ROAD DIST. NO. 1 ILLINOIS FED. AID PROJECT | | | | |
| PROJECT NO.: M-8003 (699) | | | | |

 



| | | | |
|------|--------------------|----|------|
| PLAN | SURVEYED | BY | DATE |
| | PLOTTED | | |
| | CHECKED | | |
| | NOTE BOOK | | |
| | NO. OF MAY CHECKED | | |
| | CADD FILE NAME | | |

| | | | |
|---------|--------------------|----|------|
| PROFILE | SURVEYED | BY | DATE |
| | PLOTTED | | |
| | CHECKED | | |
| | NOTE BOOK | | |
| | NO. OF MAY CHECKED | | |
| | STRUCTURE NOTATION | | |

PLOT DATE = #DATE#
 FILE NAME = #FILES#
 PLOT SCALE = #SCALE#
 USER NAME = #USER#

MATCHLINE STA 124+00
SEE SHEET 5 OF 6

MATCHLINE STA 124+00
SEE SHEET 5 OF 6

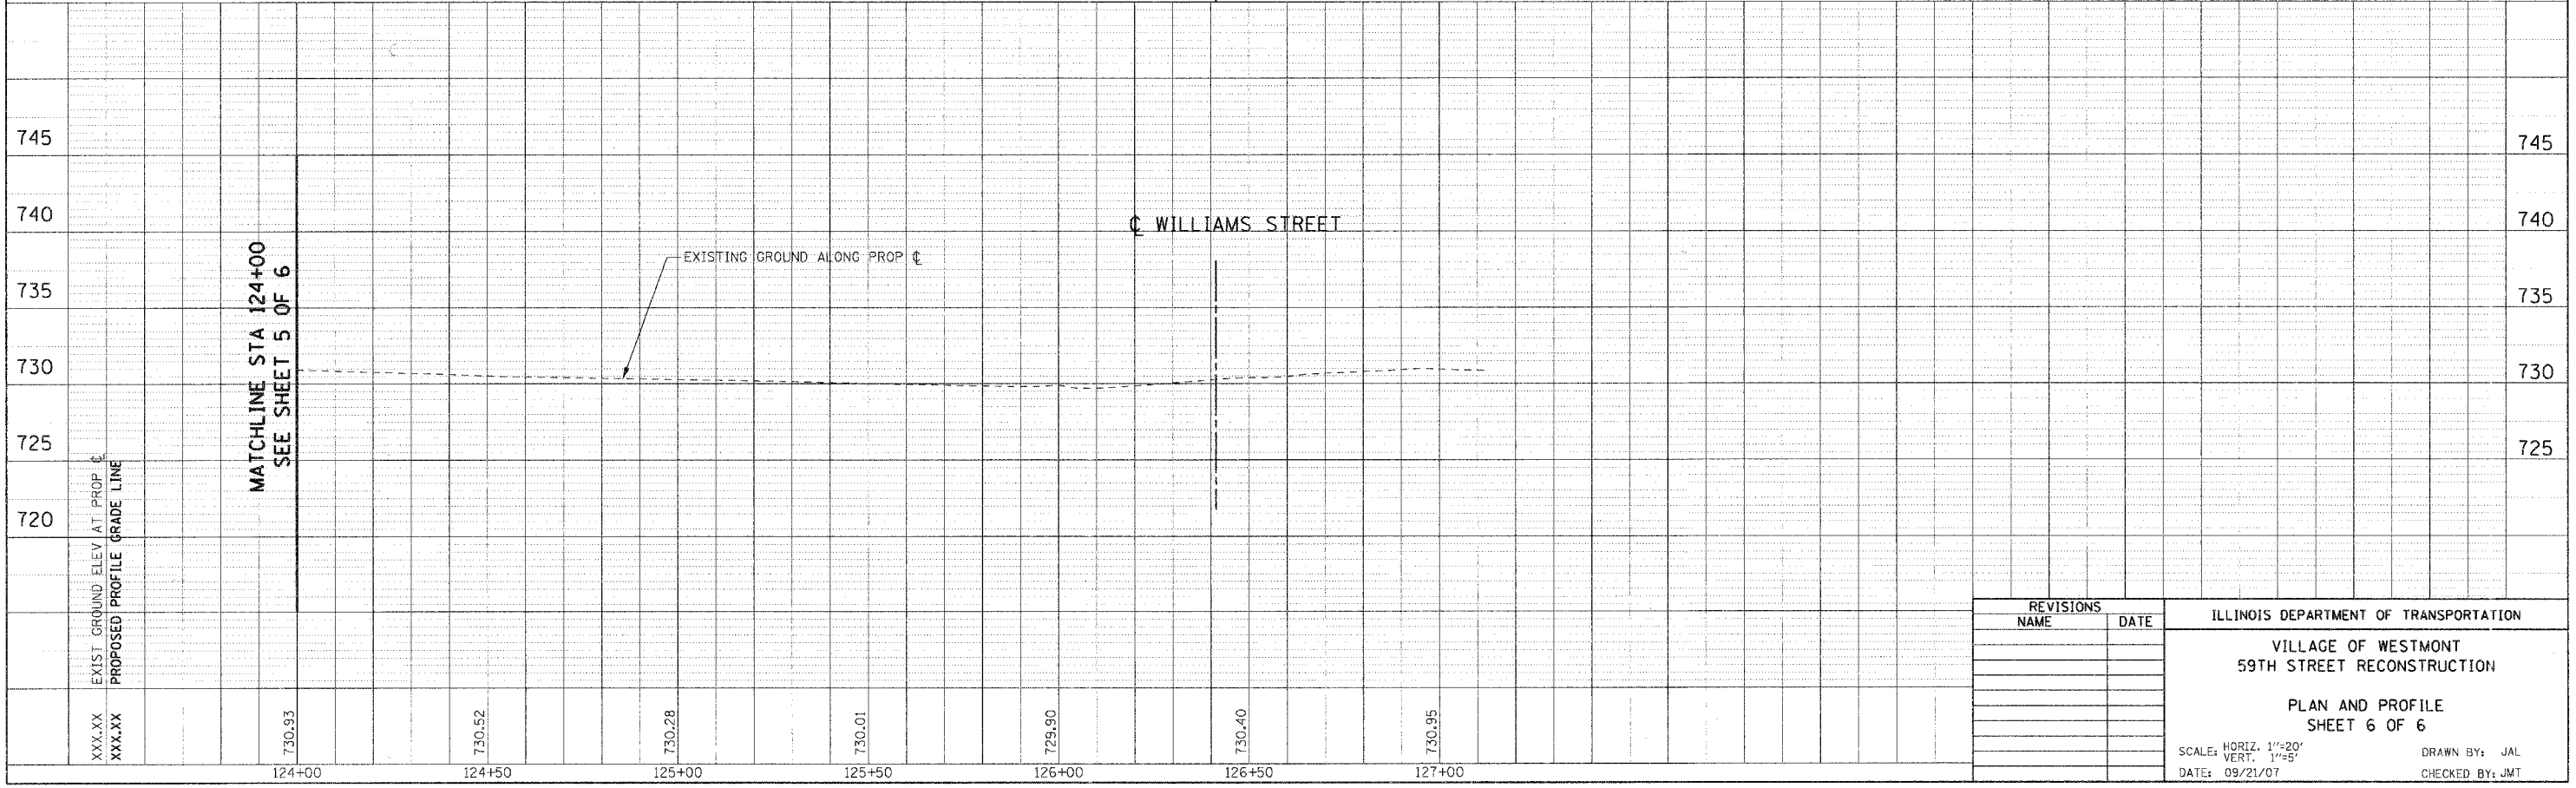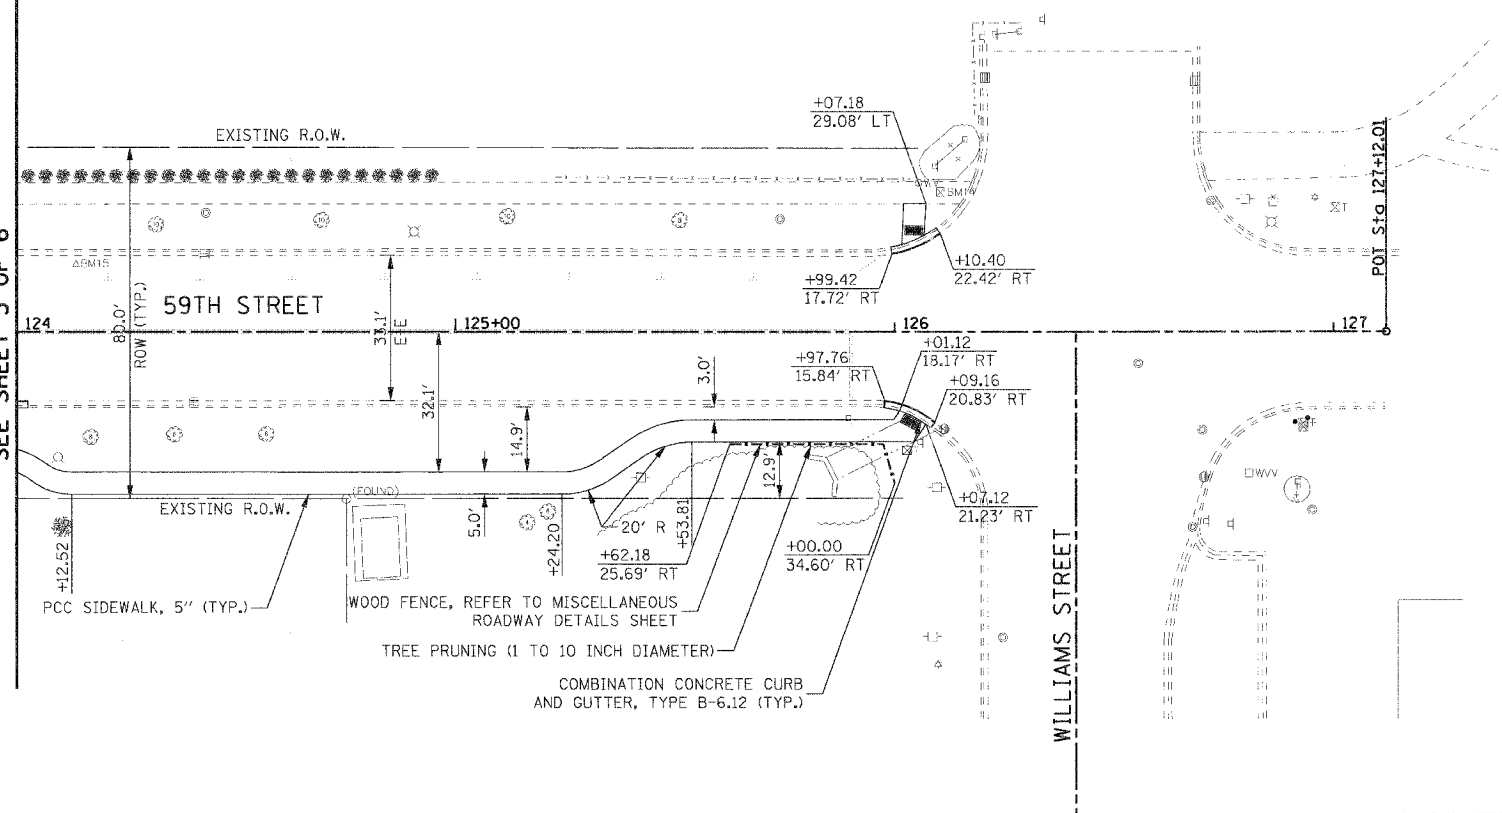

| REVISIONS | | ILLINOIS DEPARTMENT OF TRANSPORTATION |
|-----------|------|--|
| NAME | DATE | |
| | | VILLAGE OF WESTMONT 59TH STREET RECONSTRUCTION PLAN AND PROFILE SHEET 6 OF 6 SCALE: HORIZ. 1"=20' VERT. 1"=5' DATE: 09/21/07 DRAWN BY: JAL CHECKED BY: JMT |
| | | |
| | | |
| | | |
| | | |