



F.A.U. RTE.	SECTION	COUNTY	TOTAL SHEETS	SHEET NO.
1512	05-00093-00-WR	DUPAGE	72	31
STA. 109+00		TO STA. 114+00		
FED. ROAD DIST. NO. 1 ILLINOIS FED. AID PROJECT				
PROJECT NO.: M-8003 (699)				

PLAN	SURVEYED	DATE
	PLOTTED	
	CHECKED	
	BY	
	NOTE BOOK	
	NO. _____	
	FILE NAME	
	NO. _____	
	FILE NAME	
	NO. _____	

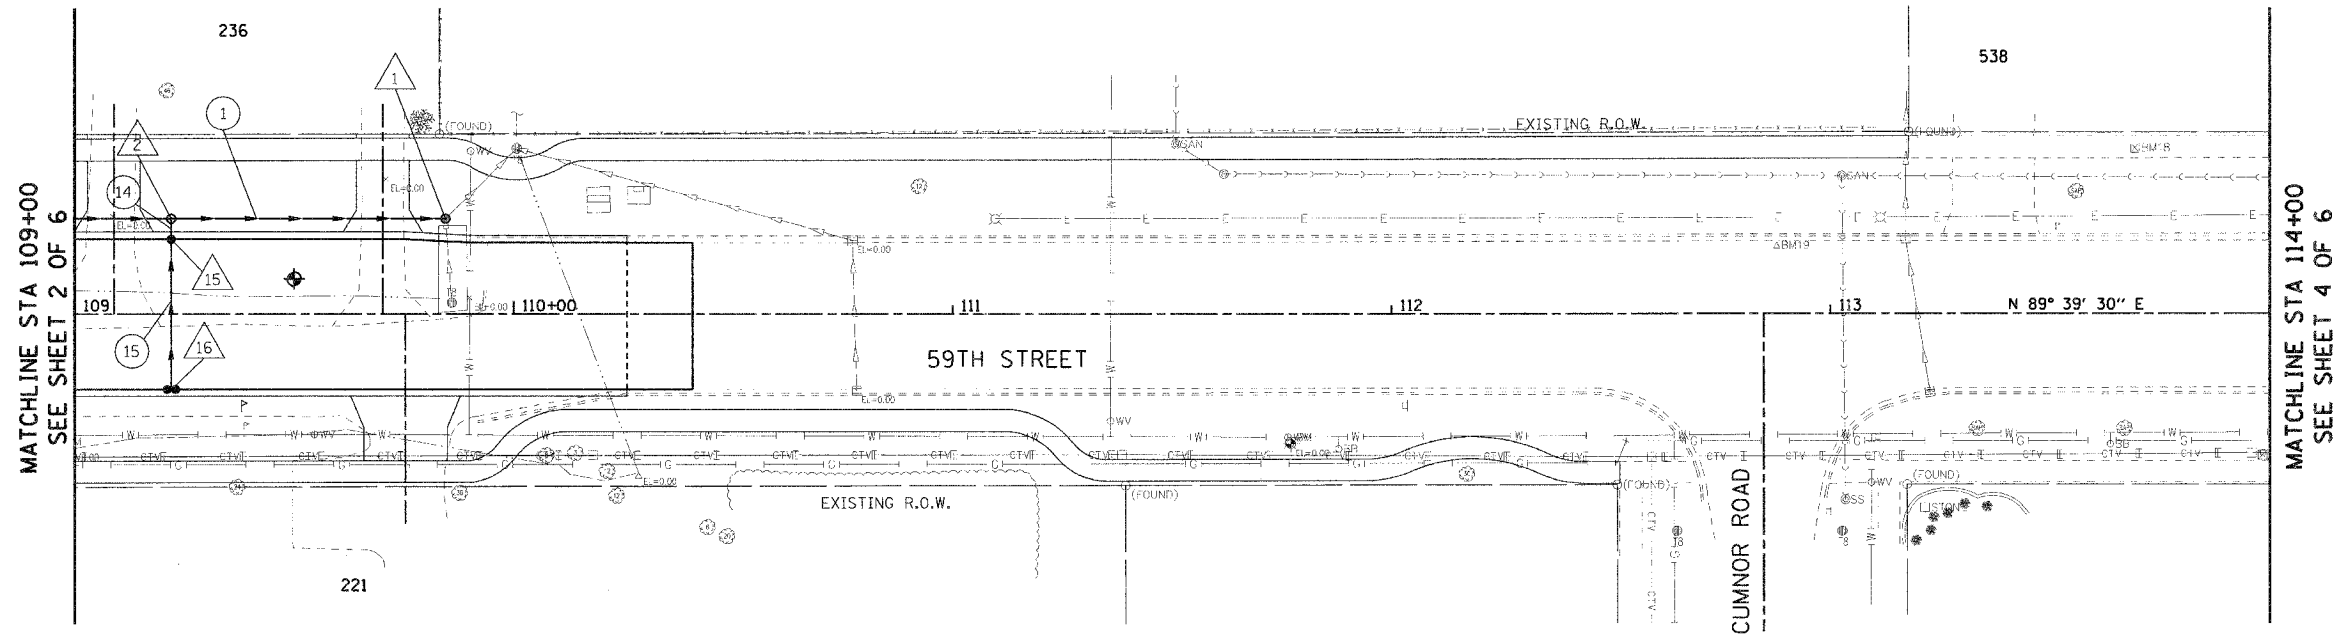

PROFILE	SURVEYED	DATE
	PLOTTED	
	CHECKED	
	BY	
	NOTE BOOK	
	NO. _____	
	FILE NAME	
	NO. _____	
	FILE NAME	
	NO. _____	

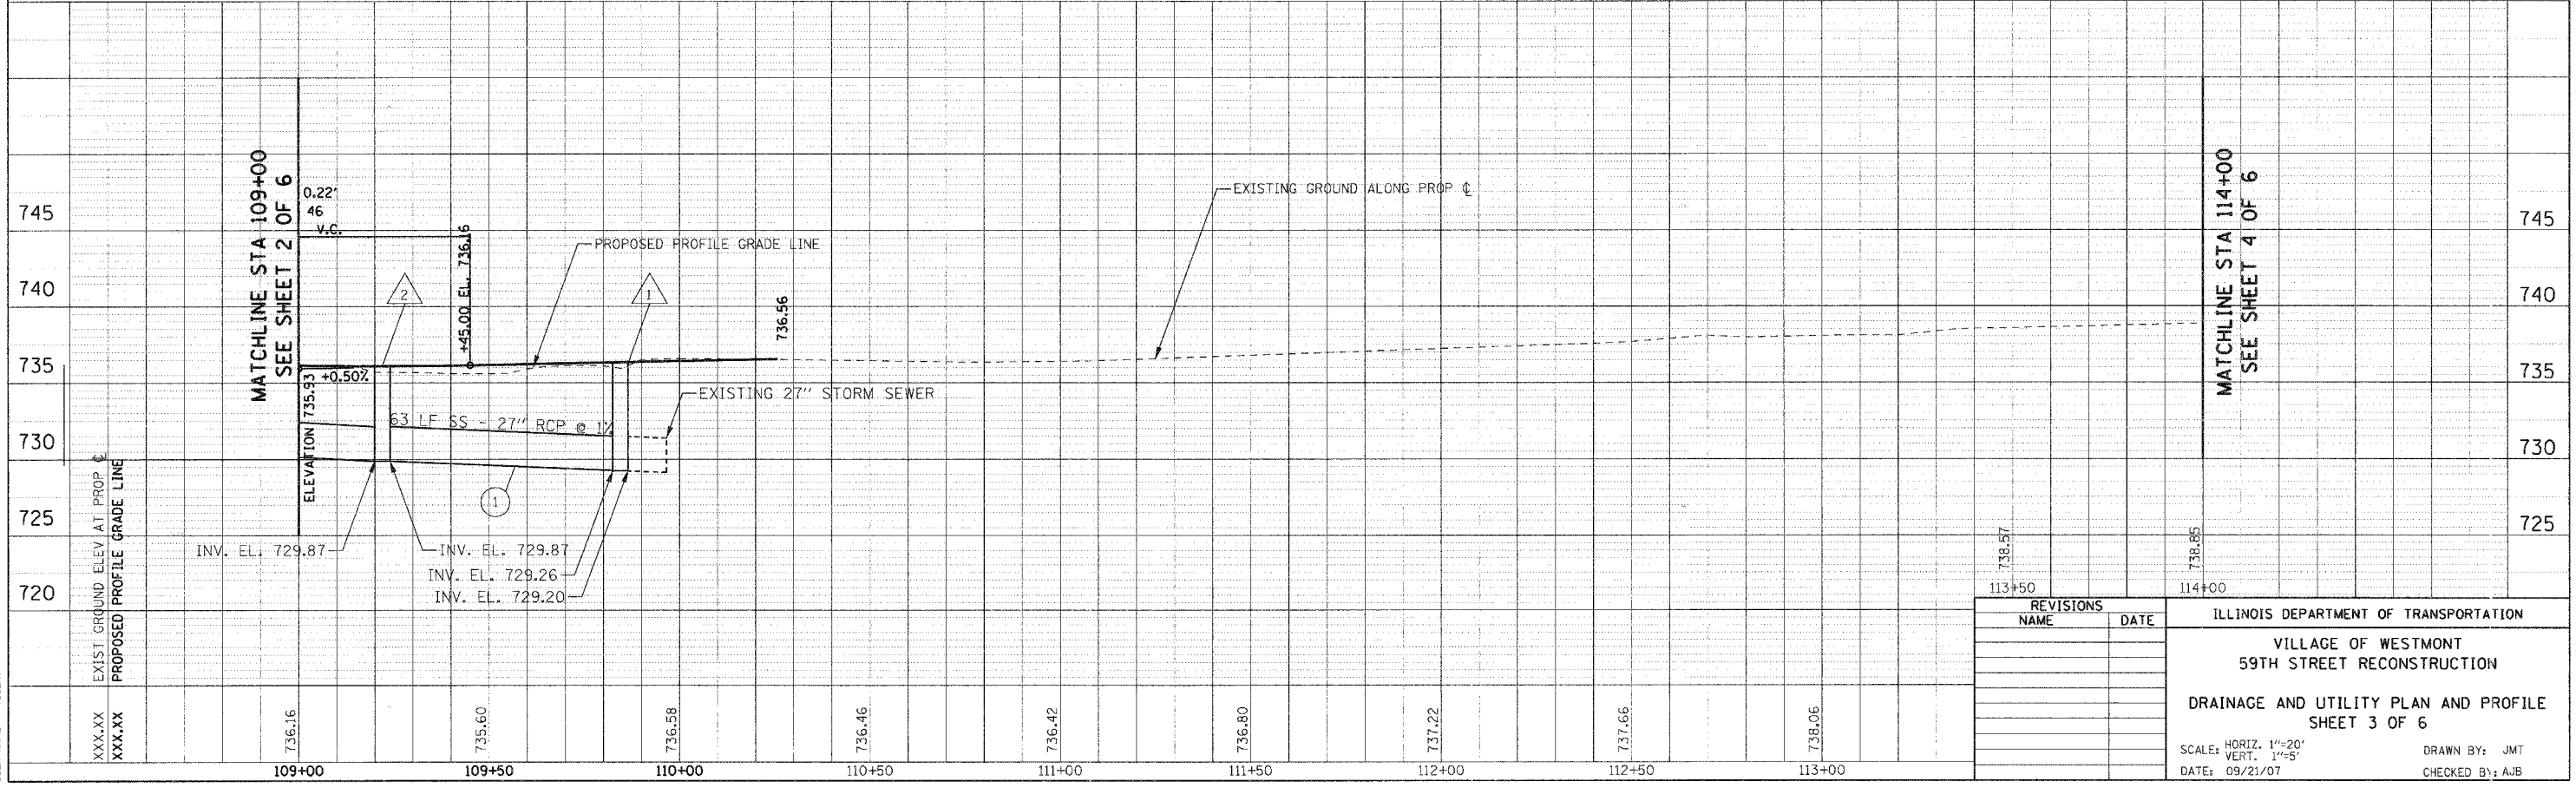

REVISIONS		ILLINOIS DEPARTMENT OF TRANSPORTATION VILLAGE OF WESTMONT 59TH STREET RECONSTRUCTION DRAINAGE AND UTILITY PLAN AND PROFILE SHEET 3 OF 6
NAME	DATE	
		SCALE: HORIZ. 1"=20' VERT. 1"=5' DATE: 09/21/07

PLOT DATE: #DATE#
FILE NAME: #FILE#
PLOT SCALE: #SCALE#
USER NAME: #USER#