


F.A.U. RTE.	SECTION	COUNTY	TOTAL SHEETS	SHEET NO.
1512	05-00093-00-WR	DUPAGE	72	37
STA. 109+00		TO STA. 119+00		
FED. ROAD DIST. NO. 1 ILLINOIS FED. AID PROJECT				
PROJECT NO.: M-8003 (699)				


PLAN	SURVEYED	DATE
	BY	
	PLOTTED	
	CHECKED	
	BY	
	DATE	
	NOTE BOOK NO.	
	FILE NAME	

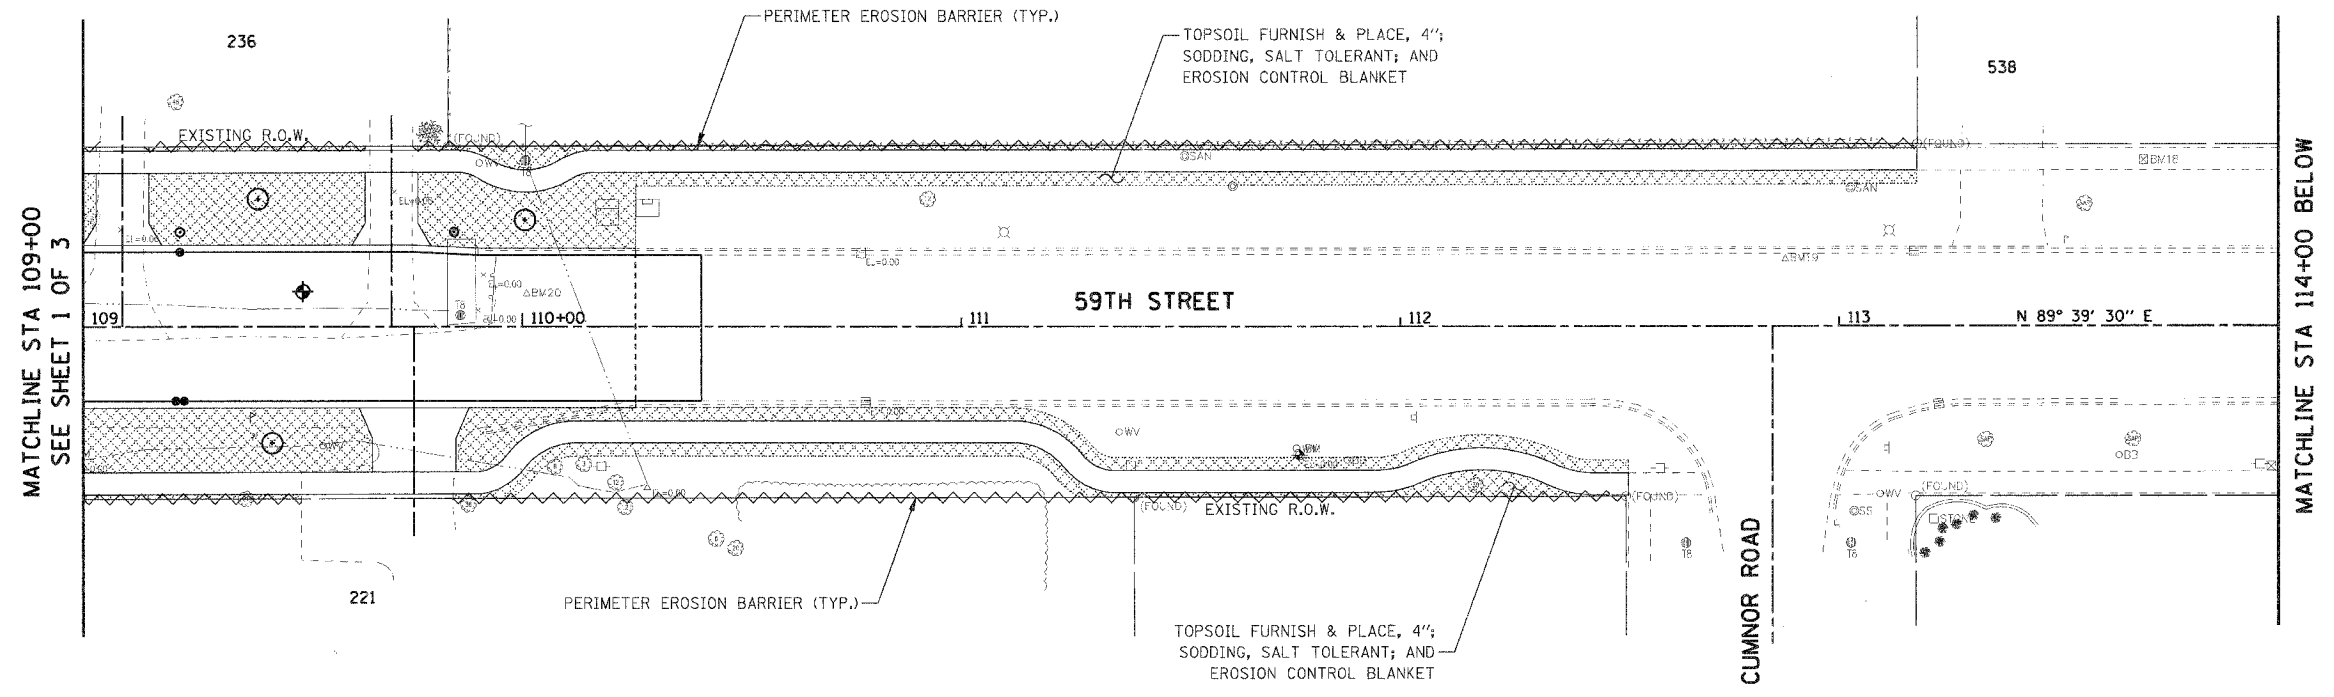

EROSION CONTROL AND LANDSCAPING LEGEND:

- TOPSOIL FURNISH & PLACE, 4\"/>
- PERIMETER EROSION BARRIER
- DECIDUOUS HARDWOOD TREE (SEE NOTE 1)

PROFILE	SURVEYED	DATE
	BY	
	PLOTTED	
	CHECKED	
	BY	
	DATE	
	NOTE BOOK NO.	
	FILE NAME	

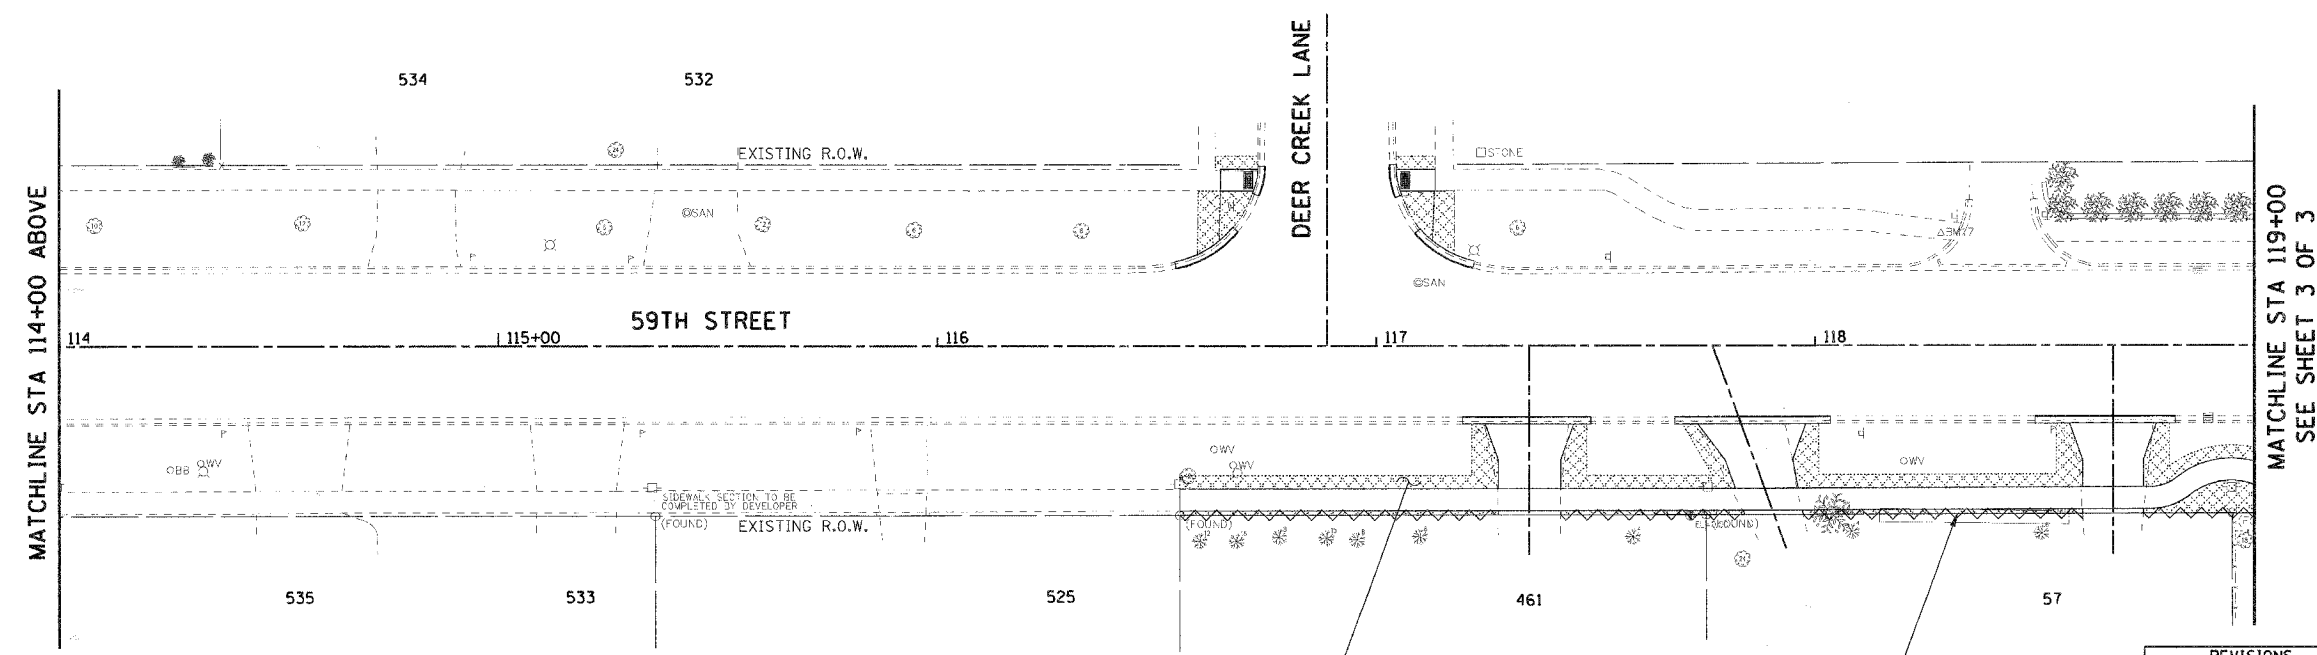

EROSION CONTROL AND LANDSCAPING LEGEND:

- TOPSOIL FURNISH & PLACE, 4\"/>
- PERIMETER EROSION BARRIER
- DECIDUOUS HARDWOOD TREE (SEE NOTE 1)

PLOT DATE = #DATE#
 FILE NAME = #TITLE#
 PLOT SCALE = #SCALE#
 USER NAME = #USER#

REVISIONS	
NAME	DATE

ILLINOIS DEPARTMENT OF TRANSPORTATION
 VILLAGE OF WESTMONT
 59TH STREET RECONSTRUCTION
 EROSION CONTROL AND LANDSCAPING PLAN
 SHEET 2 OF 3

SCALE: 1"=20'
 DATE: 09/21/07

DRAWN BY: JMT
 CHECKED BY: AJB