


F.A.U. RTE.	SECTION	COUNTY	TOTAL SHEETS	SHEET NO.
2508	02-00039-00-PV	KENDALL	146	24
STA.		TO STA.		
FED. ROAD DIST. NO.		ILLINOIS FED. AID PROJECT		

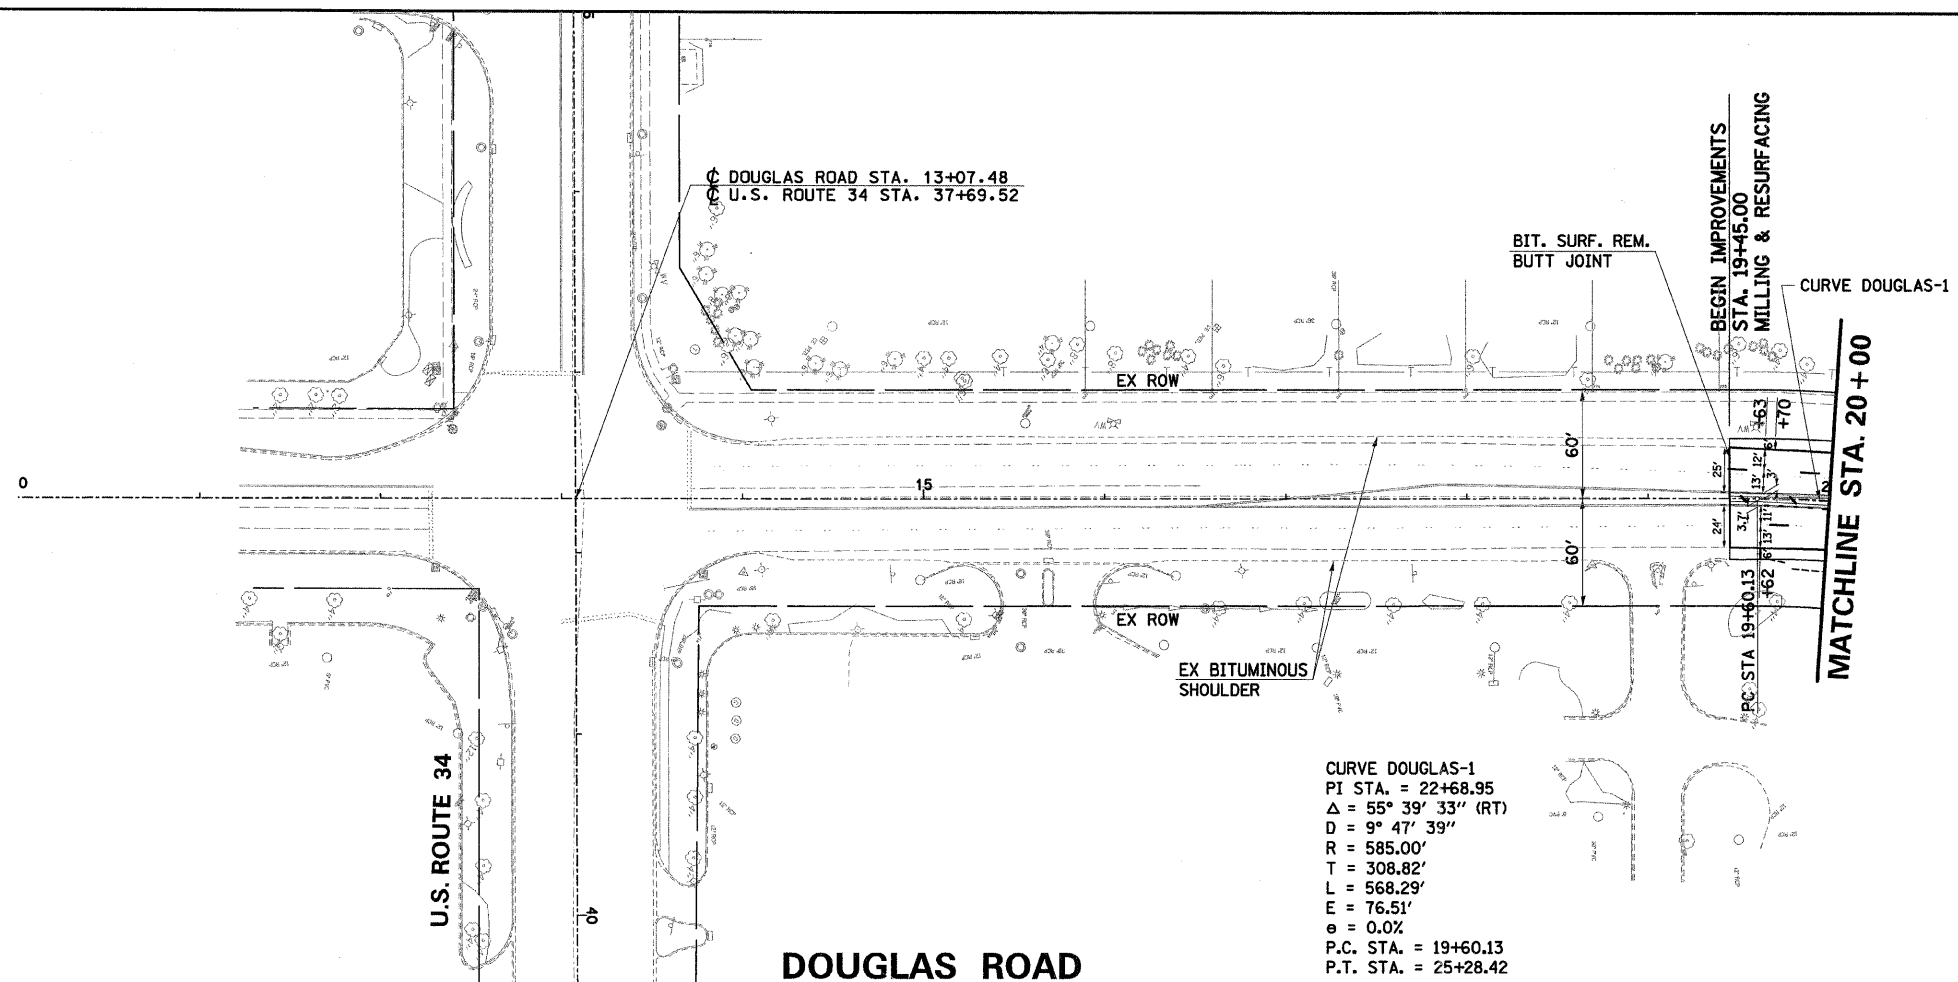

PLAN	SURVEYED	DATE
	PLANNED	
	NOTED	
	BY	
	NO.	


PROFILE	SURVEYED	DATE
	PLANNED	
	NOTED	
	BY	
	NO.	



NOTE: ALL PLAN AND PROFILE DIMENSIONS SHOWN ARE EDGE TO EDGE UNLESS NOTED OTHERWISE

LEGEND

---	PROPOSED ROW
////	PR PERM. EASEMENT
	PR TEMP. EASEMENT
X	TREE REMOVAL

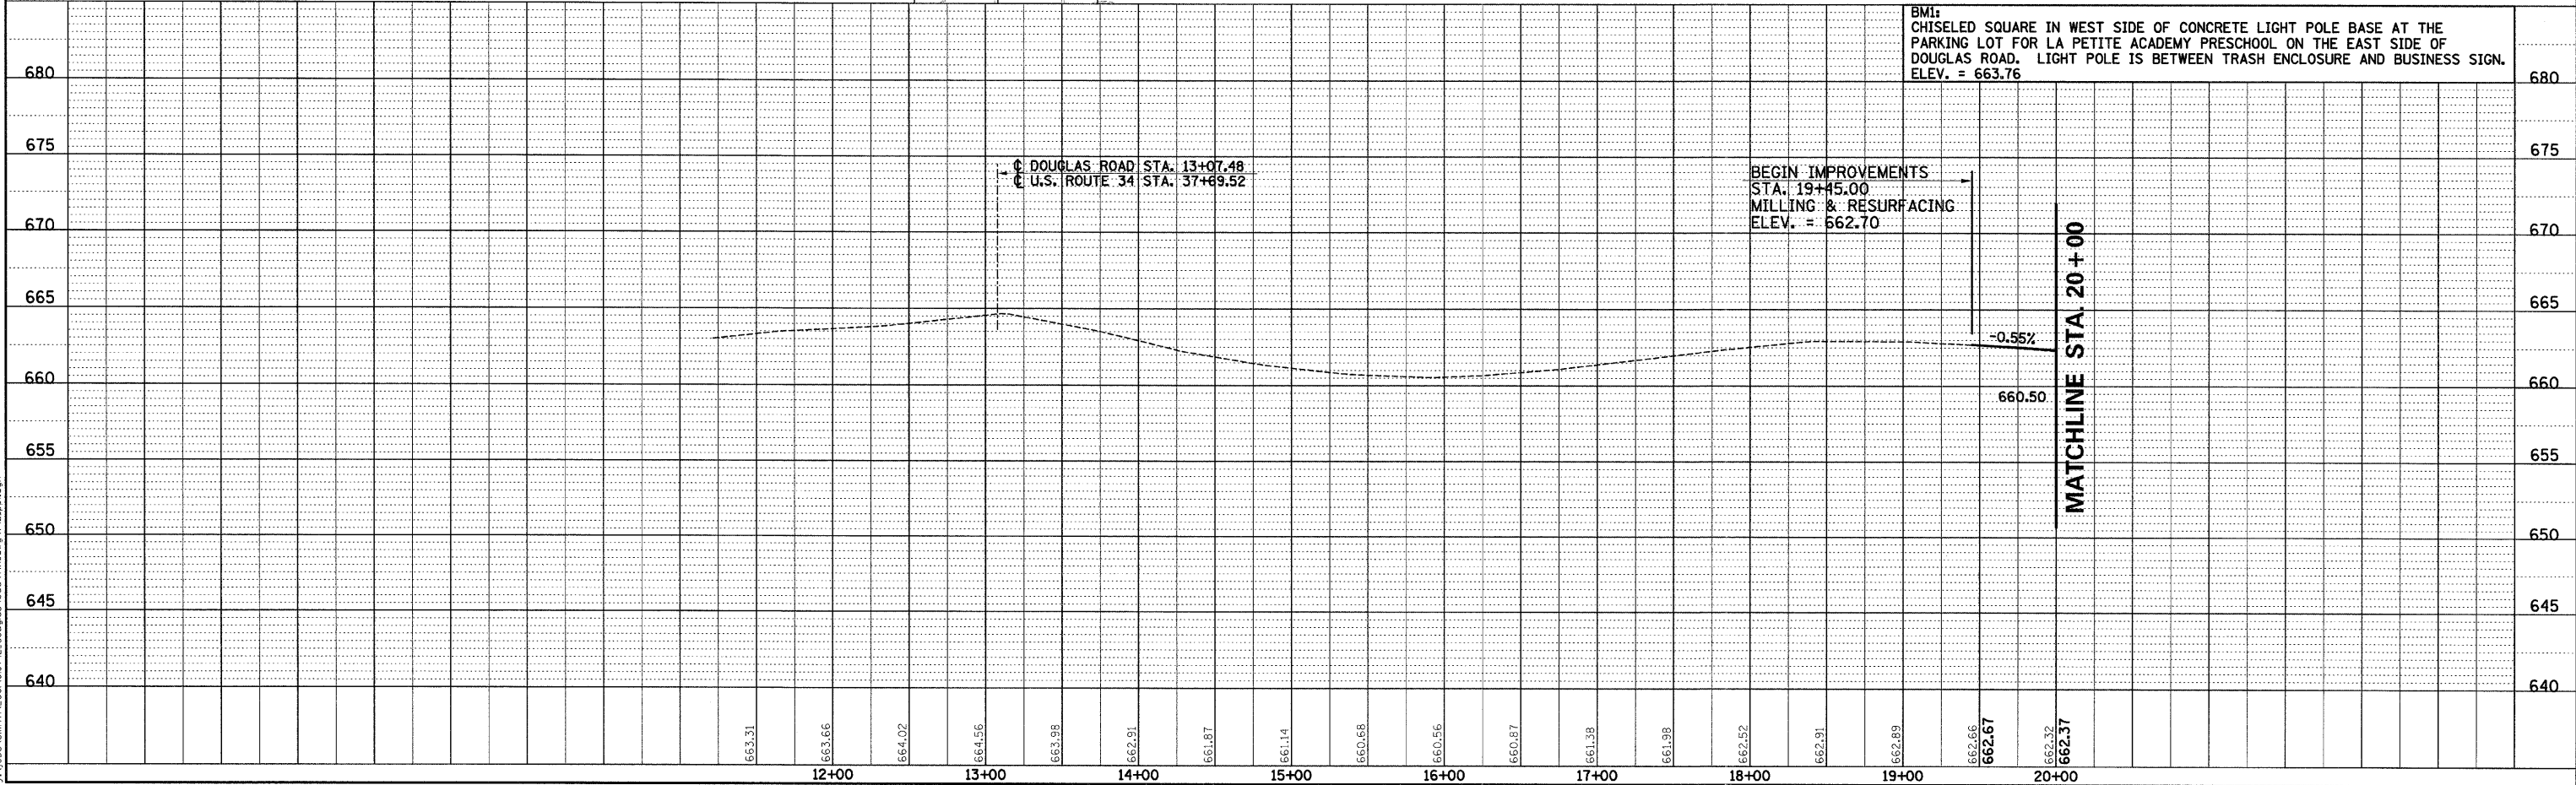

24/2/2007 3:28/2007
 3:\Jobs\smith\2008\00742_douglas\cad\plan.dwg\142.ppl.dgn

DOUGLAS ROAD STA. 19+45 TO STA. 20+00 - PLAN AND PROFILE