


F.A.U. RTE.	SECTION	COUNTY	TOTAL SHEETS	SHEET NO.
2508	02-00039-00-PV	KENDALL	146	27
STA.		TO STA.		
FED. ROAD DIST. NO.	ILLINOIS	FED. AID PROJECT	87333	

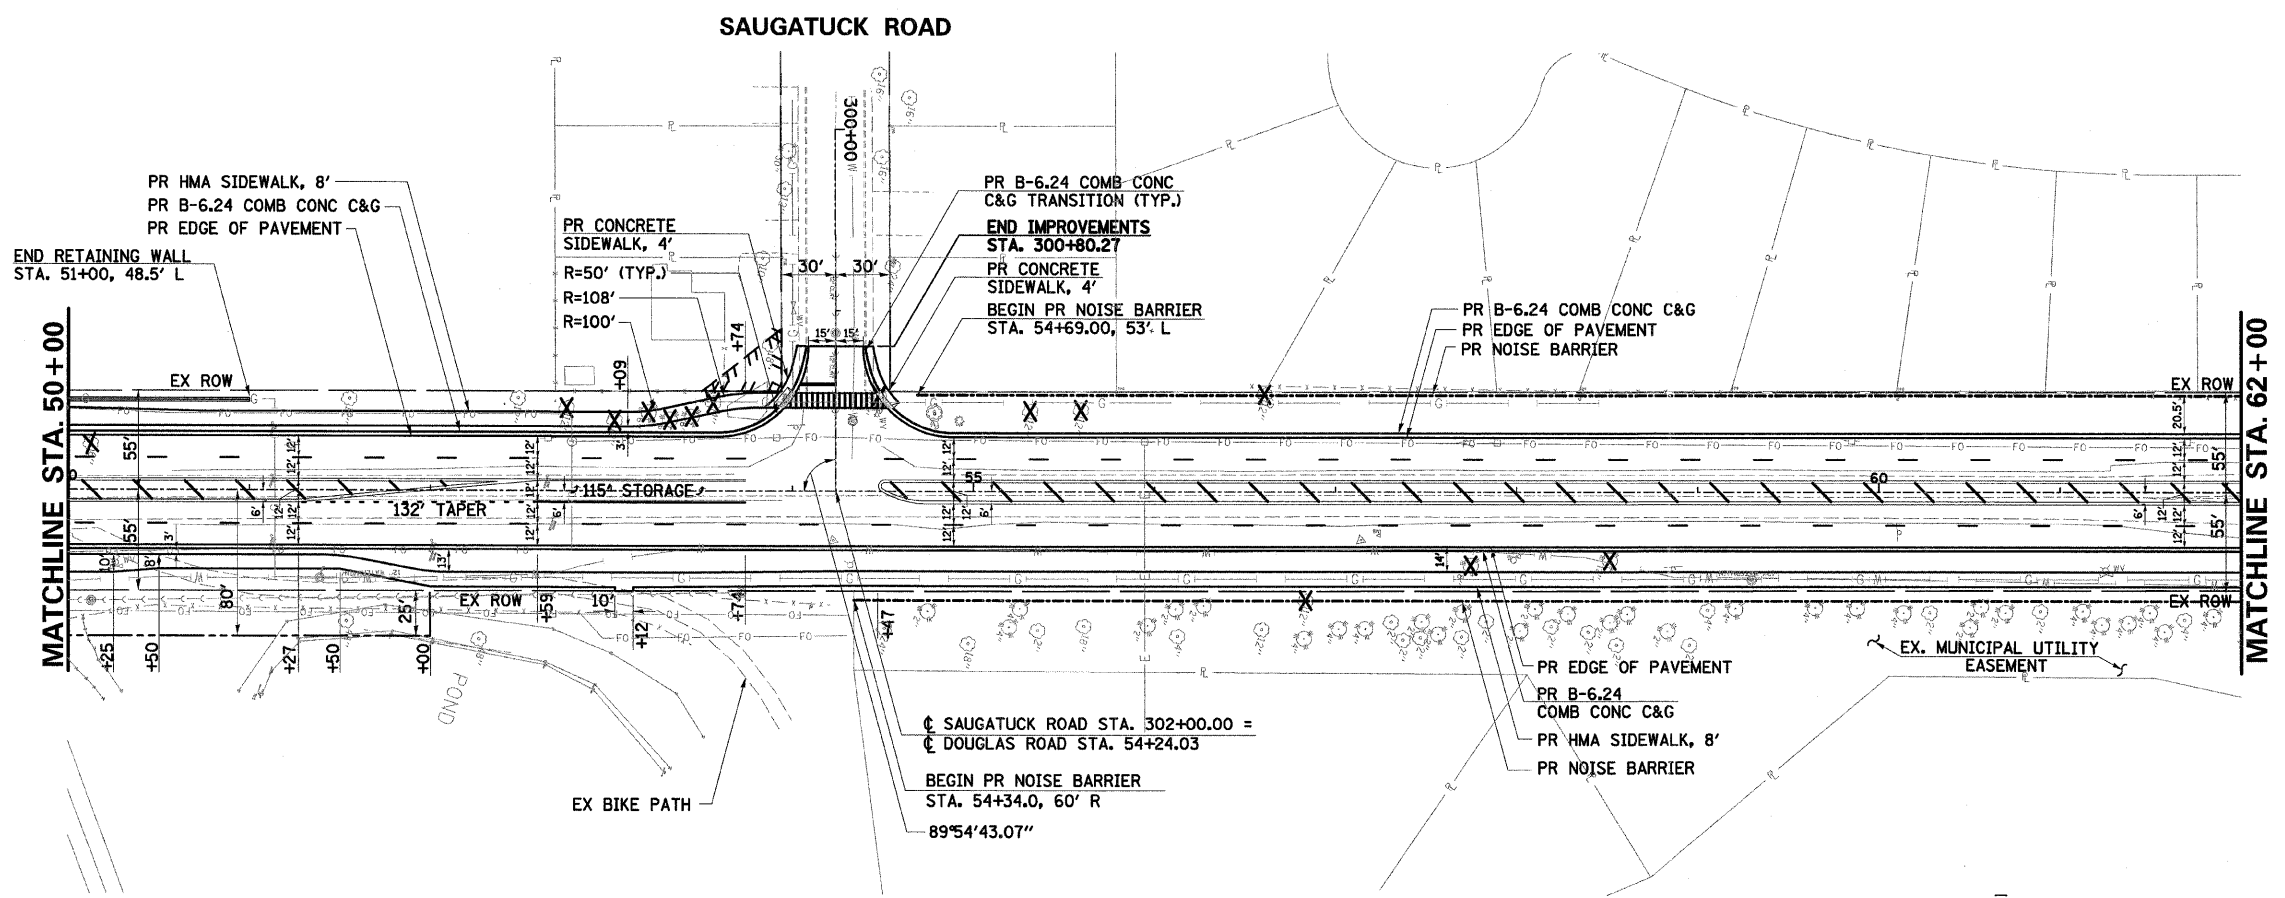


PLAN	SURVEYED	DATE
NOTE BOOK NO.	PLOTTED	
	CHECKED	
	BY	
	DATE	



LEGEND

---	PROPOSED ROW
	PR PERM. EASEMENT
	PR TEMP. EASEMENT
X	TREE REMOVAL

PROFILE	SURVEYED	DATE
NOTE BOOK NO.	PLOTTED	
	CHECKED	
	BY	
	DATE	

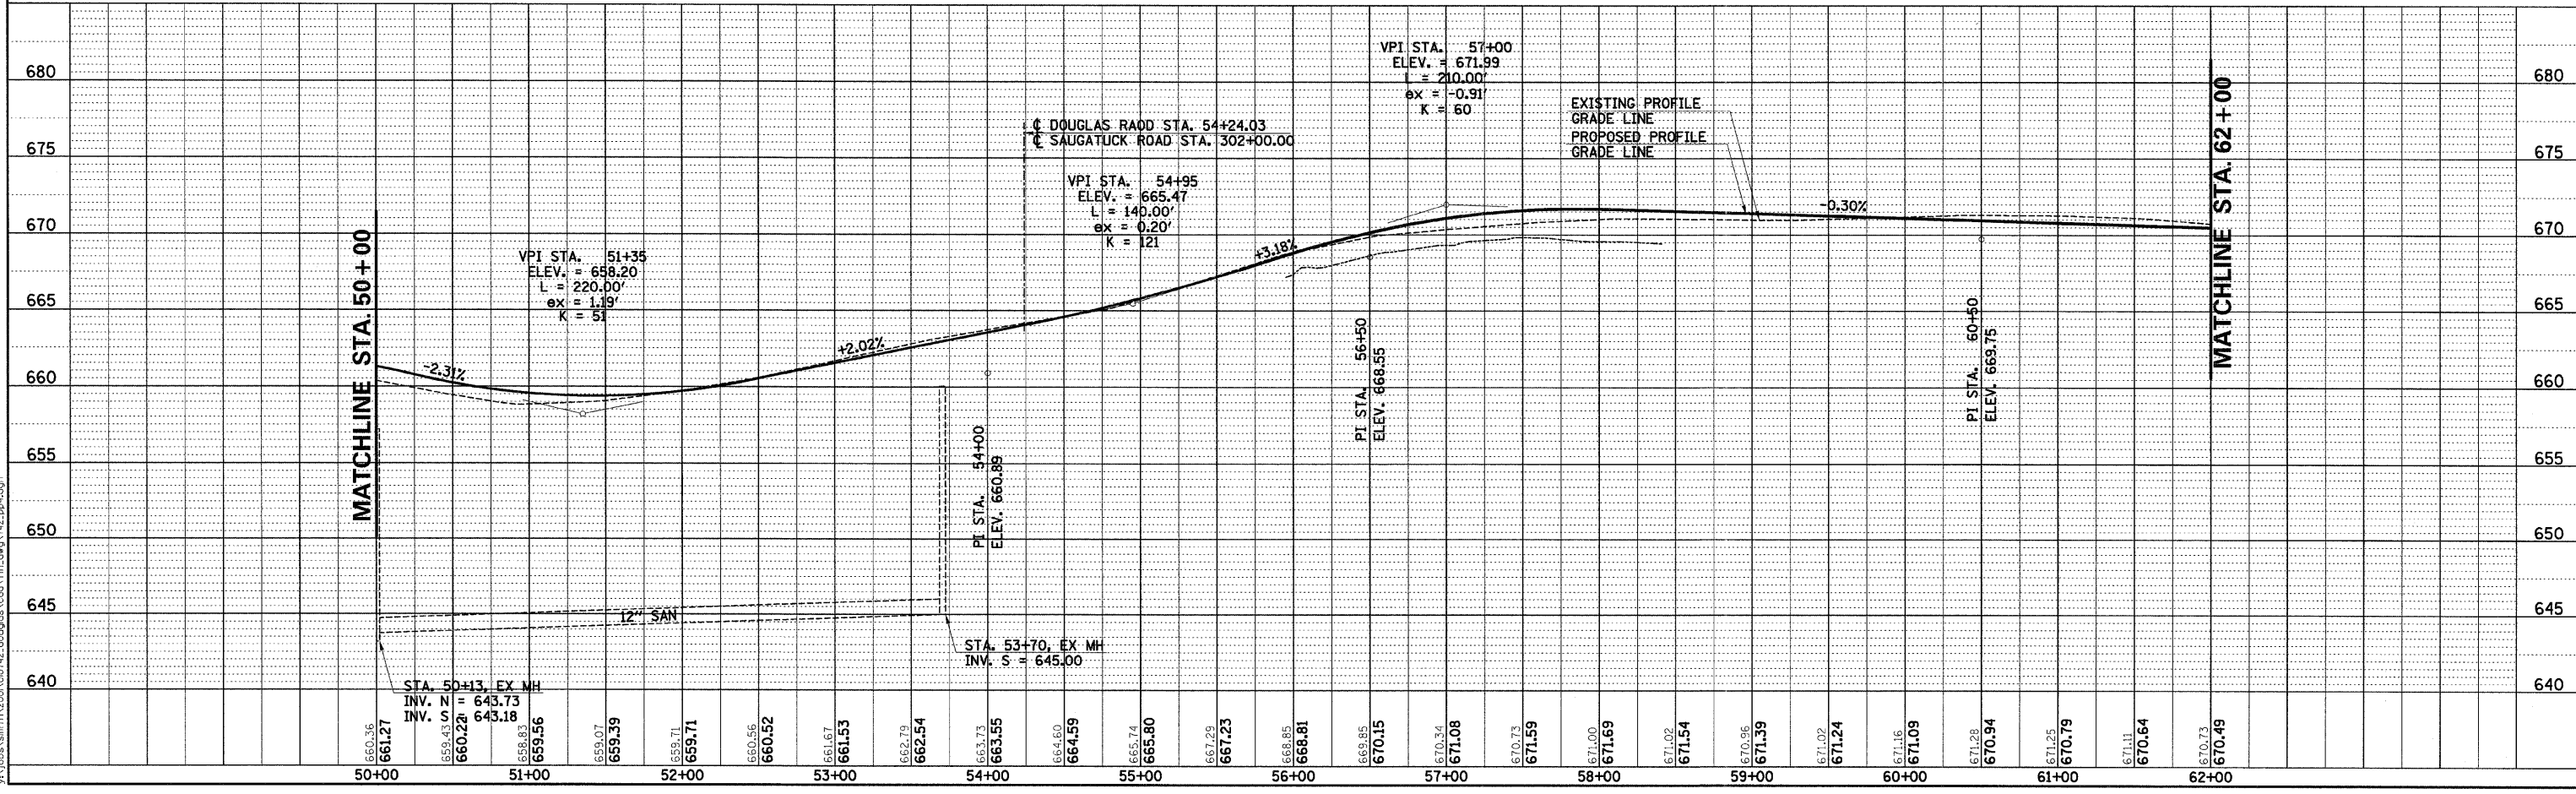

DOUGLAS ROAD STA.50+00 TO STA.62+00 - PLAN AND PROFILE

24825 AM
3/28/2007
\\fsa\sm\11\2000\00742_douglas\cod\Fin_dwg\142_pp4.dgn