

LANDSCAPE INSTALLATION GENERAL NOTES:

- 1. VERIFICATION OF DIMENSIONS AND GRADES, BOTH EXISTING AND PROPOSED, SHALL BE THE CONTRACTOR'S RESPONSIBILITY PRIOR TO COMMENCEMENT OF WORK. THE CONTRACTOR SHALL NOTIFY THE DISTRICT ROADSIDE MANAGEMENT SPECIALIST, 618-346-3198 OF ANY
- 2. ALL SURFACE DRAINAGE SHALL BE DIRECTED AWAY FROM BUILDINGS. SURFACE DRAINAGE SHALL BE DIRECTED TO EXISTING DRAINAGE STRUCTURES DESIGNATED FOR THE COLLECTION OF SURFACE RUN-OFF
- 3. CONTRACTOR SHALL REPAIR IN KIND ANY AREAS DAMAGED AS A RESULT OF LANDSCAPE OPERATIONS AT NO ADDITIONAL COST TO THE CONTRACT.
- 4. ALL SEEDING, CLASS 2A AREAS SHALL HAVE FERTILIZER APPLIED AS FOLLOWS: NITROGEN FERTILIZER NUTRIENT 90 LBS/ACRE
 PHOSPHORUS FERTILIZER NUTRIENT 90 LBS/ACRE
 POTASSIUM FERTILIZER NUTRIENT 90 LBS/ACRE
- 5. ALL SEEDING, CLASS 4A AREAS SHALL NOT REQUIRE FERTILIZER NUTRIENTS.
- 6. EROSION CONTROL BLANKET SHALL BE APPLIED TO ALL SEEDED AREAS, EXCEPT AS APPROVED BY THE ENGINEER.
- 7. SUPPLEMENTAL WATERING SHALL BE APPLIED AT THE DIRECTION OF THE ENGINEER AT A RATE OF 3 GAL/SQ YD, OR AT THE RATE DIRECTED BY THE ENGINEER.
- 8. THE SEEDING SHOWN IN THESE PLANS SHALL SUPERCEDE THE PERMANENT CONFLICTING SEEDING SHOWN IN CONTRACT 76C55, 76C75, 76C76, 76C52, AND 76C51.
- 9. THE CONTRACTOR SHALL COORDINATE THE LANDSCAPE PLANTING SCHEDULE WITH CONTRACT 76C52 (MAINLINE I-55/70 AND I-64 ROADWAY CONTRACT), 76C75 (WB FLYOVER STRUCTURES) TO ENSURE THAT THE EMBANKMENT GRADES ARE FINALIZED AT THE LIMITS OF CONTRACT 76C52 AND THAT THE PROPOSED LANDSCAPING IMPROVEMENTS CAN BE CONSTRUCTED WITHOUT CONFILICT
- 10. SELECTIVE MOWING STAKES SHALL NOT BE REQUIRED FOR THIS CONTRACT.
- 11. CONTRACTOR SHALL CONTACT DAVID WALKER IDOT ELECTRICAL SERVICES SUPERVISOR AT 618.346.3274 PRIOR TO CONSTRUCTION TO SCHEDULE A WALK THROUGH OF THE SITE TO IDENTIFY ALL DEEP WELLS AND I.T.S. EQUIPMENT PRIOR TO START OF WORK.
- 12. ALL TREES SHALL BE SPACED AT A MINIMUM 40' C-C AS SHOWN IN THE PLANS.
- 13. ABBREVIATION IP&P = INLET AND PIPE PROTECTION
- 14. SEEDING ITEMS SHALL BE UTILIZED ON DISTURBED AND/OR BARE EARTH, OR AREAS OF PREVIOUSLY ESTABLISHED TEMPORARY EROSION CONTROL SEEDING. INTERSEEDING SHALL BE UTILIZED IN AREAS OF PREVIOUSLY ESTABLISHED PERMANENT SEEDING. ADJUSTMENTS IN DISTRIBUTION OF SEEDING VS. INTERSEEDING SHALL BE MADE AS A FIELD ADJUSTMENT WITH THE APPROVAL OF THE ENGINEER. INTERSEEDING AREAS SHALL NOT REQUIRE EROSION CONTROL BLANKET.
- 15. IF THE PROPOSED PLANTINGS ARE TO BE LOCATED ON SLOPES 1V:4H OR STEEPER, OR ARE LOCATED IN UNDESIRABLE LOCATIONS, THE PLANTINGS SHALL BE RELOCATED. THE REVISED PLANTING LOCATIONS SHALL BE COORDINATED AND APPROVED BY THE ENGINEER. ANY CONTRACTOR EXPENSE RELATED TO THESE RELOCATIONS SHALL BE CONSIDERED INCIDENTAL TO PLANTING WOODY PLANTS, AND NO ADDITIONAL COMPENSATION WILL BE ALLOWED.

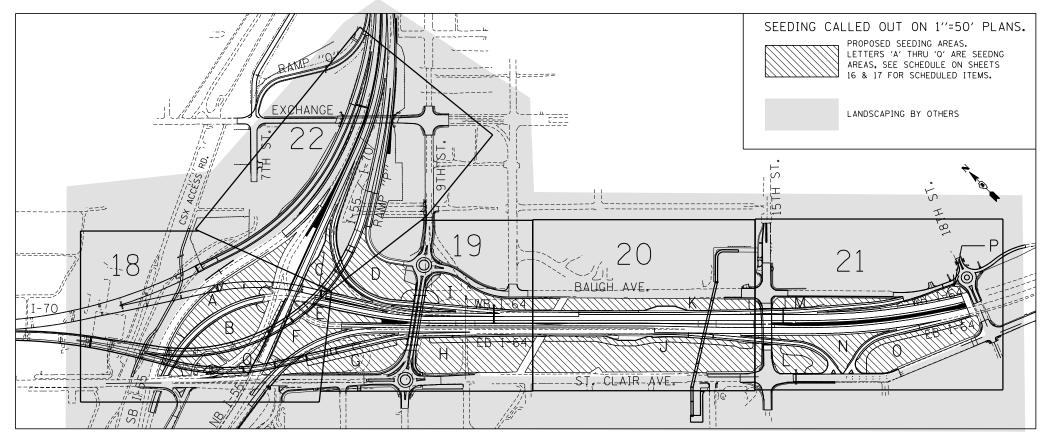

KEY MAP (1"=50")

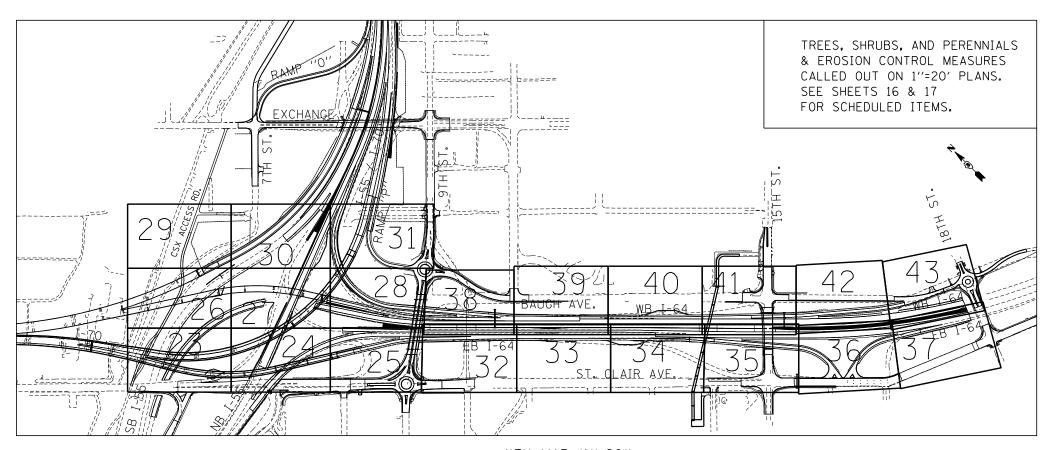

KEY MAP (1"=20")

PROP

SCALE: N.T.S.

٠ ا						
	FILE NAME =	USER NAME = \$USER\$	DESIGNED -	JM	REVISED -	Г
1,5	\$FILEL\$		DRAWN -	JB	REVISED -	
,	TENG & ASSOCIATES, INC.	PLOT SCALE = \$SCALE\$	CHECKED -	ACL	REVISED -	
2	TEND TENG & ASSOCIATES, INC. ENGINEERS/ARCHITECTS/PLANNERS CHICAGO, ILLINOIS	PLOT DATE = \$DATE\$	DATE -	10/05/12	REVISED -	

STATE OF ILLINOIS
DEPARTMENT OF TRANSPORTATION

POSED LANDSCAPING PLANS – GENERAL NOTES	F.A.I. RTE.	SECTION	COUNTY	TOTAL SHEETS	SHEET NO.		
		82-1-R(A)LS	ST. CLAIR	83	15		
			CONTRAC	T NO. 7	76F 71		
SHEET NO. 1 OF 1 SHEETS STA. TO STA.	FED. R	FED. ROAD DIST. NO. ILLINOIS FED. AID PROJECT					