


ROUTE VARIOUS	SECTION 2004-0538P	COUNTY COOK & DU PAGE	TOTAL SHEETS 13	SHEET NUMBER 7
------------------	-----------------------	--------------------------	--------------------	-------------------

CONTRACT 62955

Sh2 of 2

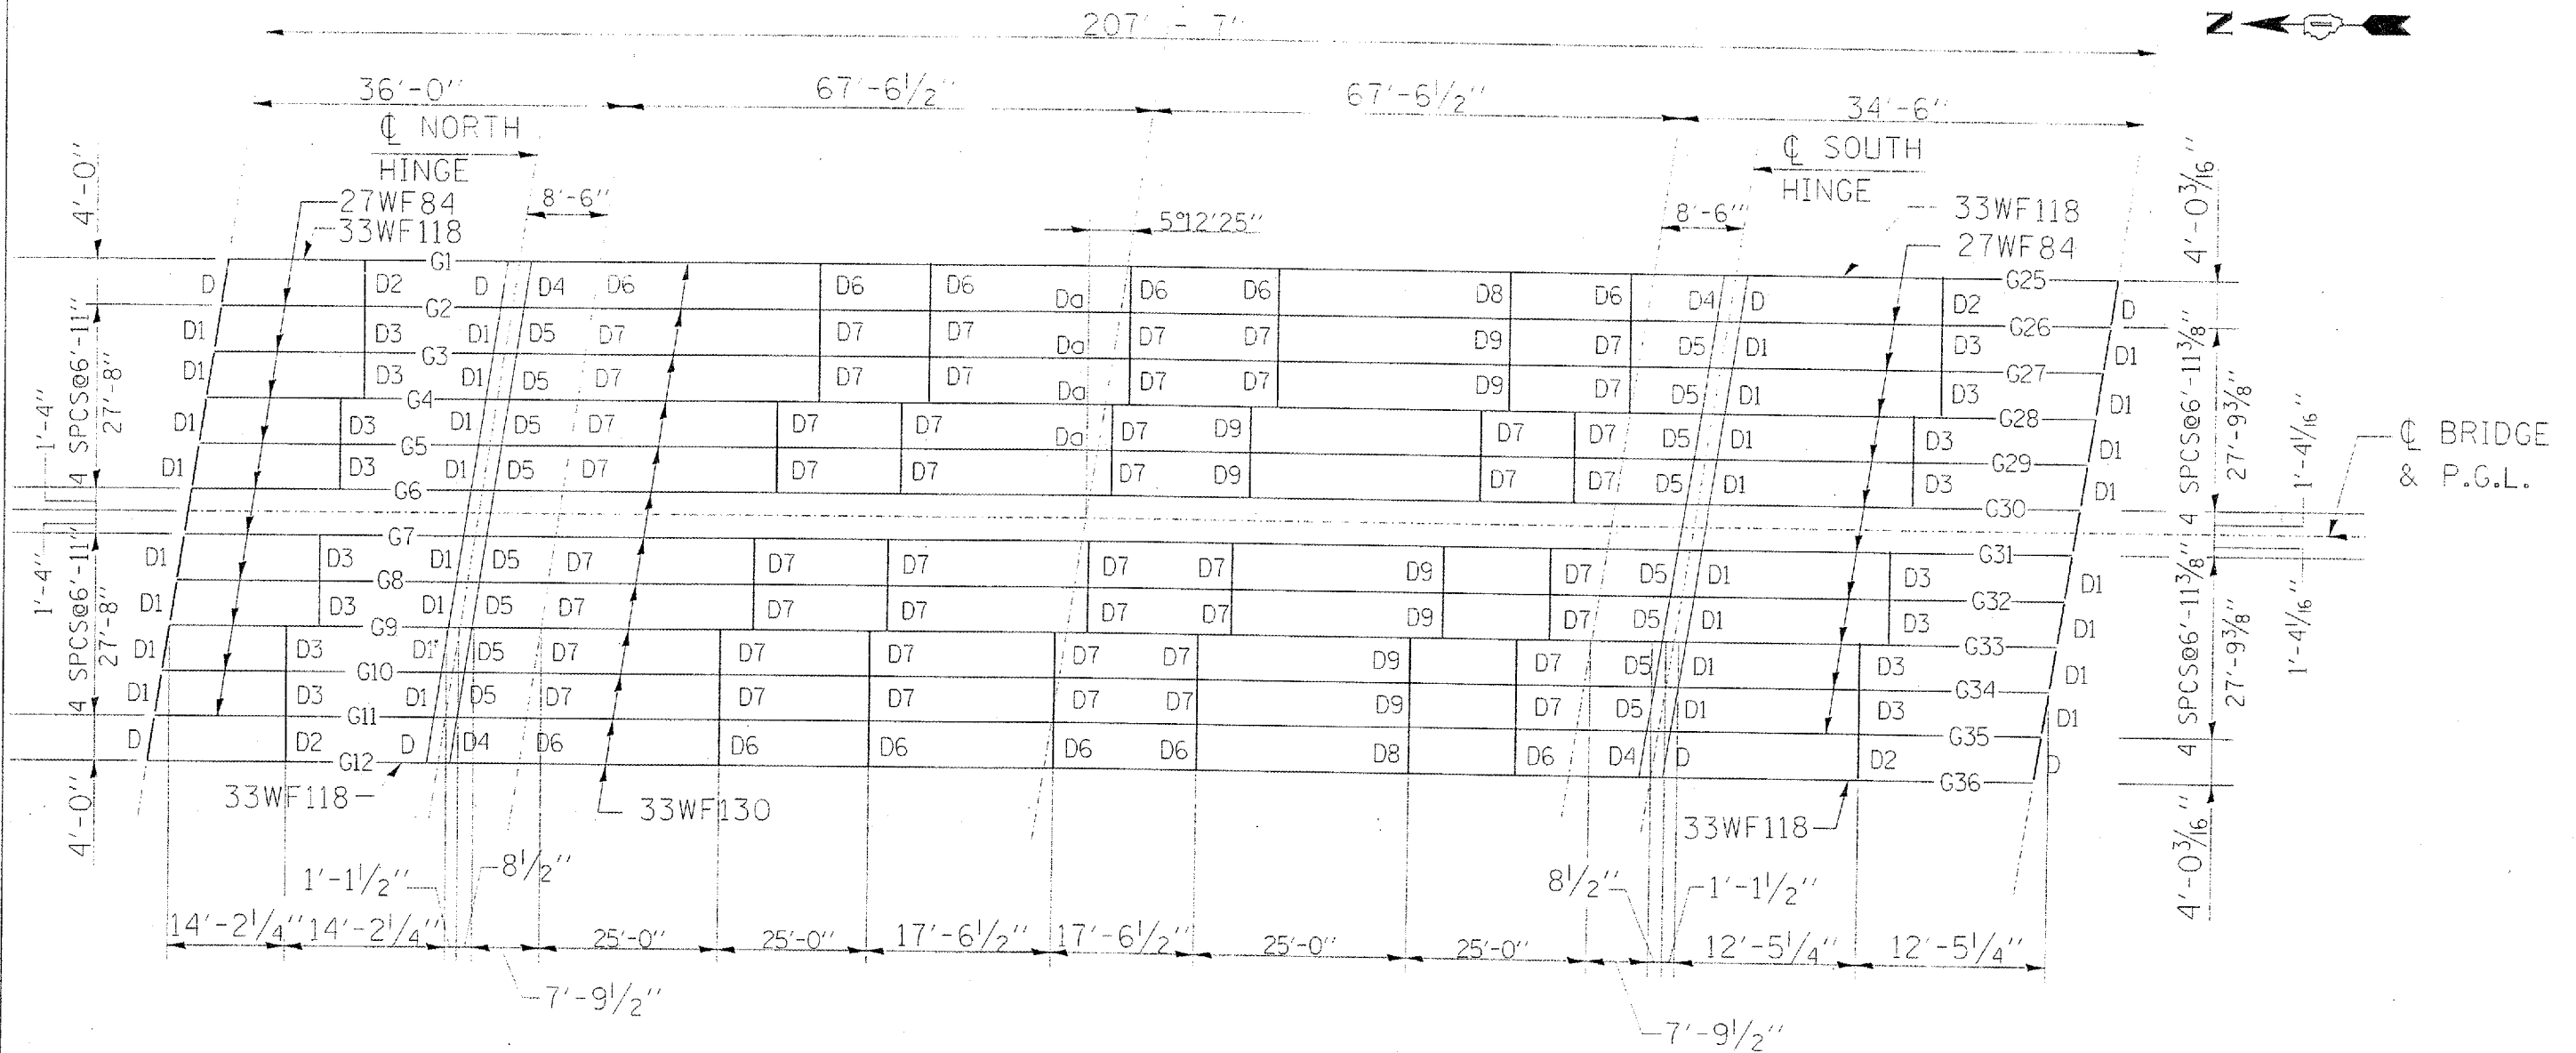

FRAMING PLAN

DIAPHRAGMS

D, D1, D4 & D5	12 WF 40
D2 & D3	12 WF 36
D6, D7, D8 & D9	16 WF 36

ILLINOIS DEPARTMENT OF
TRANSPORTATION
FRAMING PLAN
SN 016-0537
LOCATION 1
WILLOW SPRINGS RD. OVER I-55