



ROUTE	SECTION	COUNTY	TOTAL SHEETS	SHEET NUMBER
VARIOUS	2004-053B	COOK & DUPAGE	13	11


Sh 2 OF 2 Contract 62955

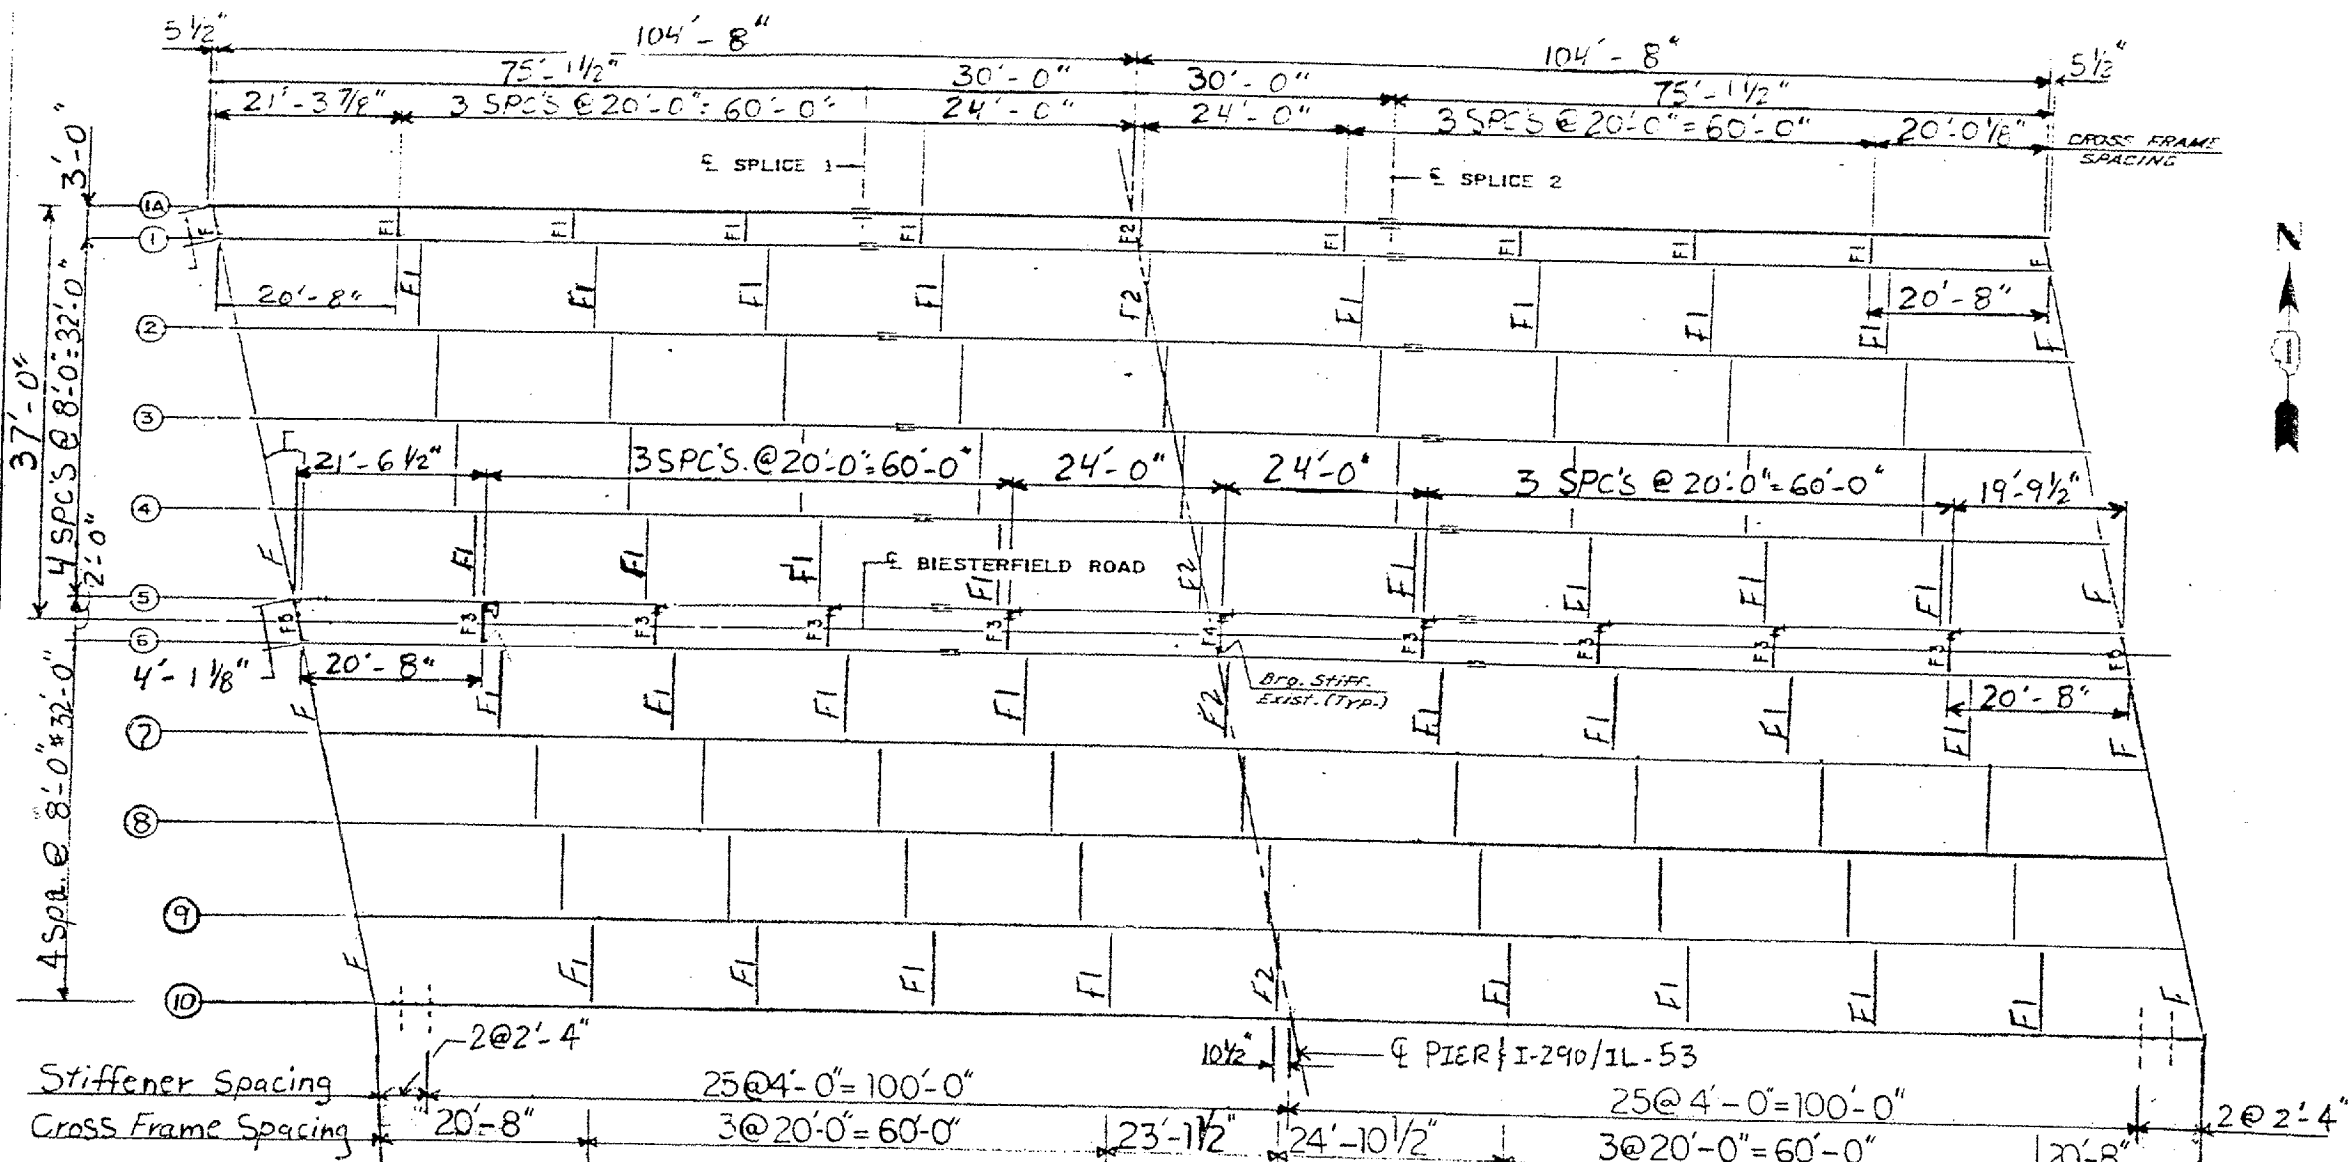


FRAMING PLAN

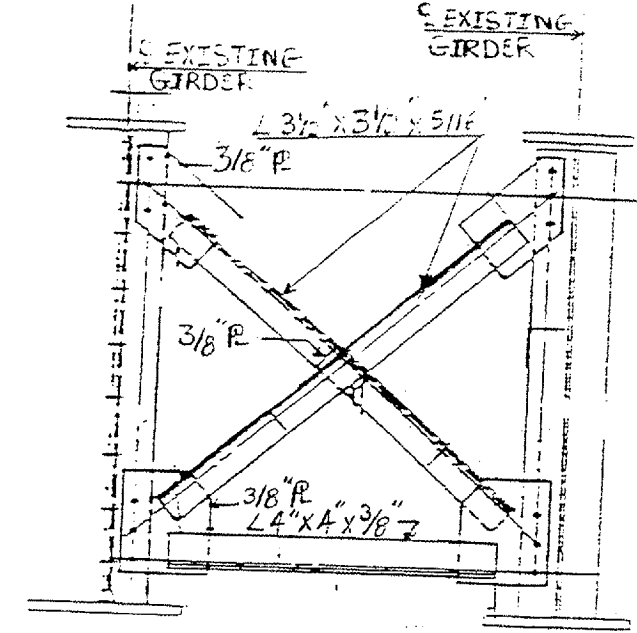

FRAME F3, F4, F2 & F1
(8 REQ'D.)

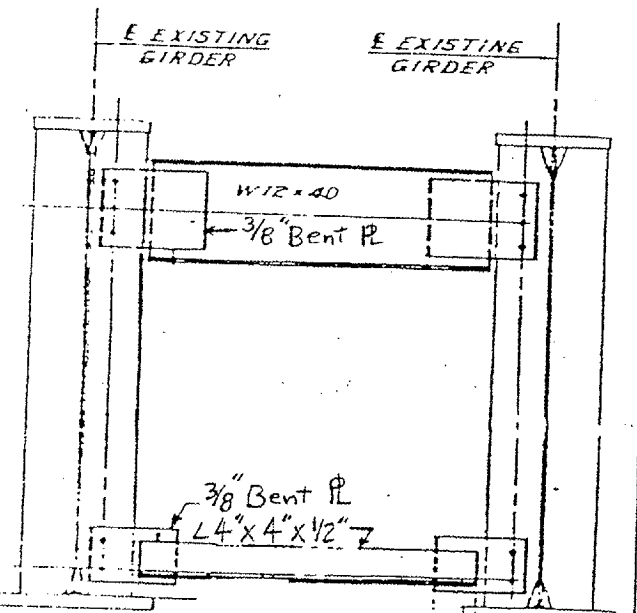

FRAME F5 & F
(2 REQ'D.)

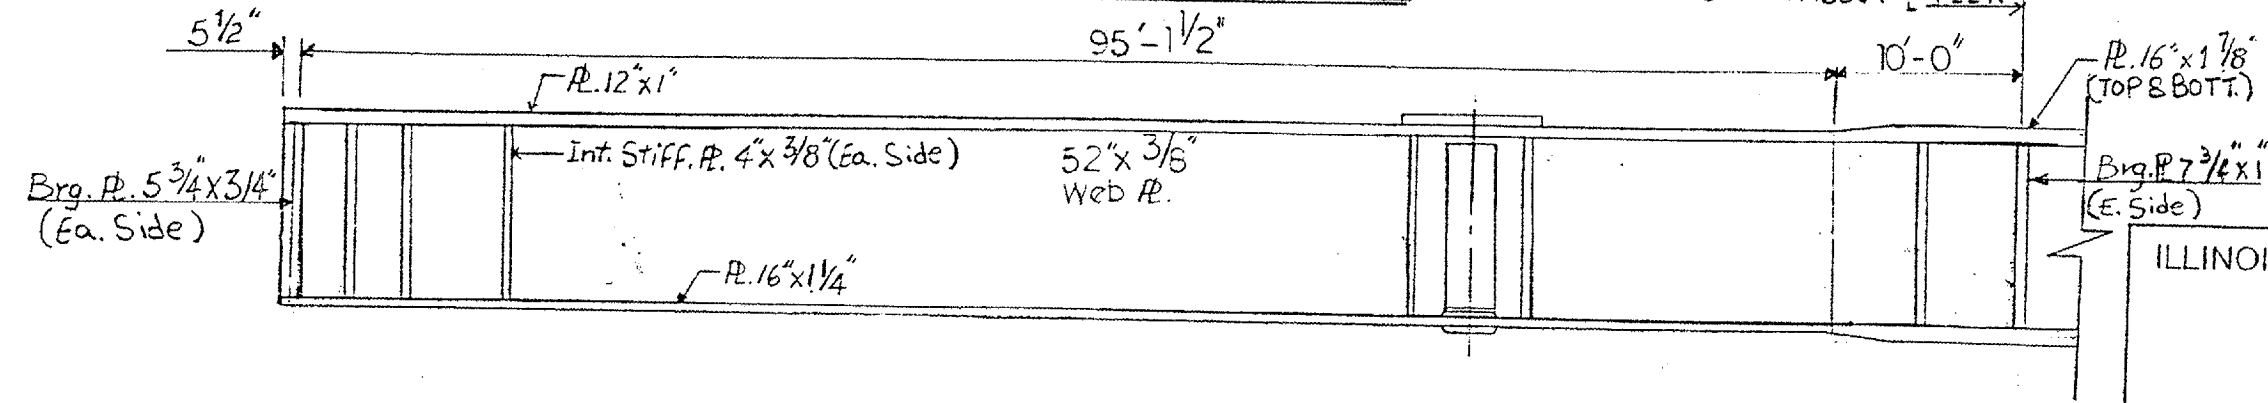

HALF GIRDER ELEVATION

ILLINOIS DEPARTMENT OF TRANSPORTATION
FRAMING PLAN
LOCATION 3
 SN 016-0960
 BIESTERFIELD ROAD OVER I-290