


DATE	
BY	
FINN SURVEY	
NOTED	
PLANNED	
AREAS CHECKED	
NO.	

DATE	
BY	
ORIGINAL SURVEY	
NOTED	
PLANNED	
AREAS CHECKED	
NO.	

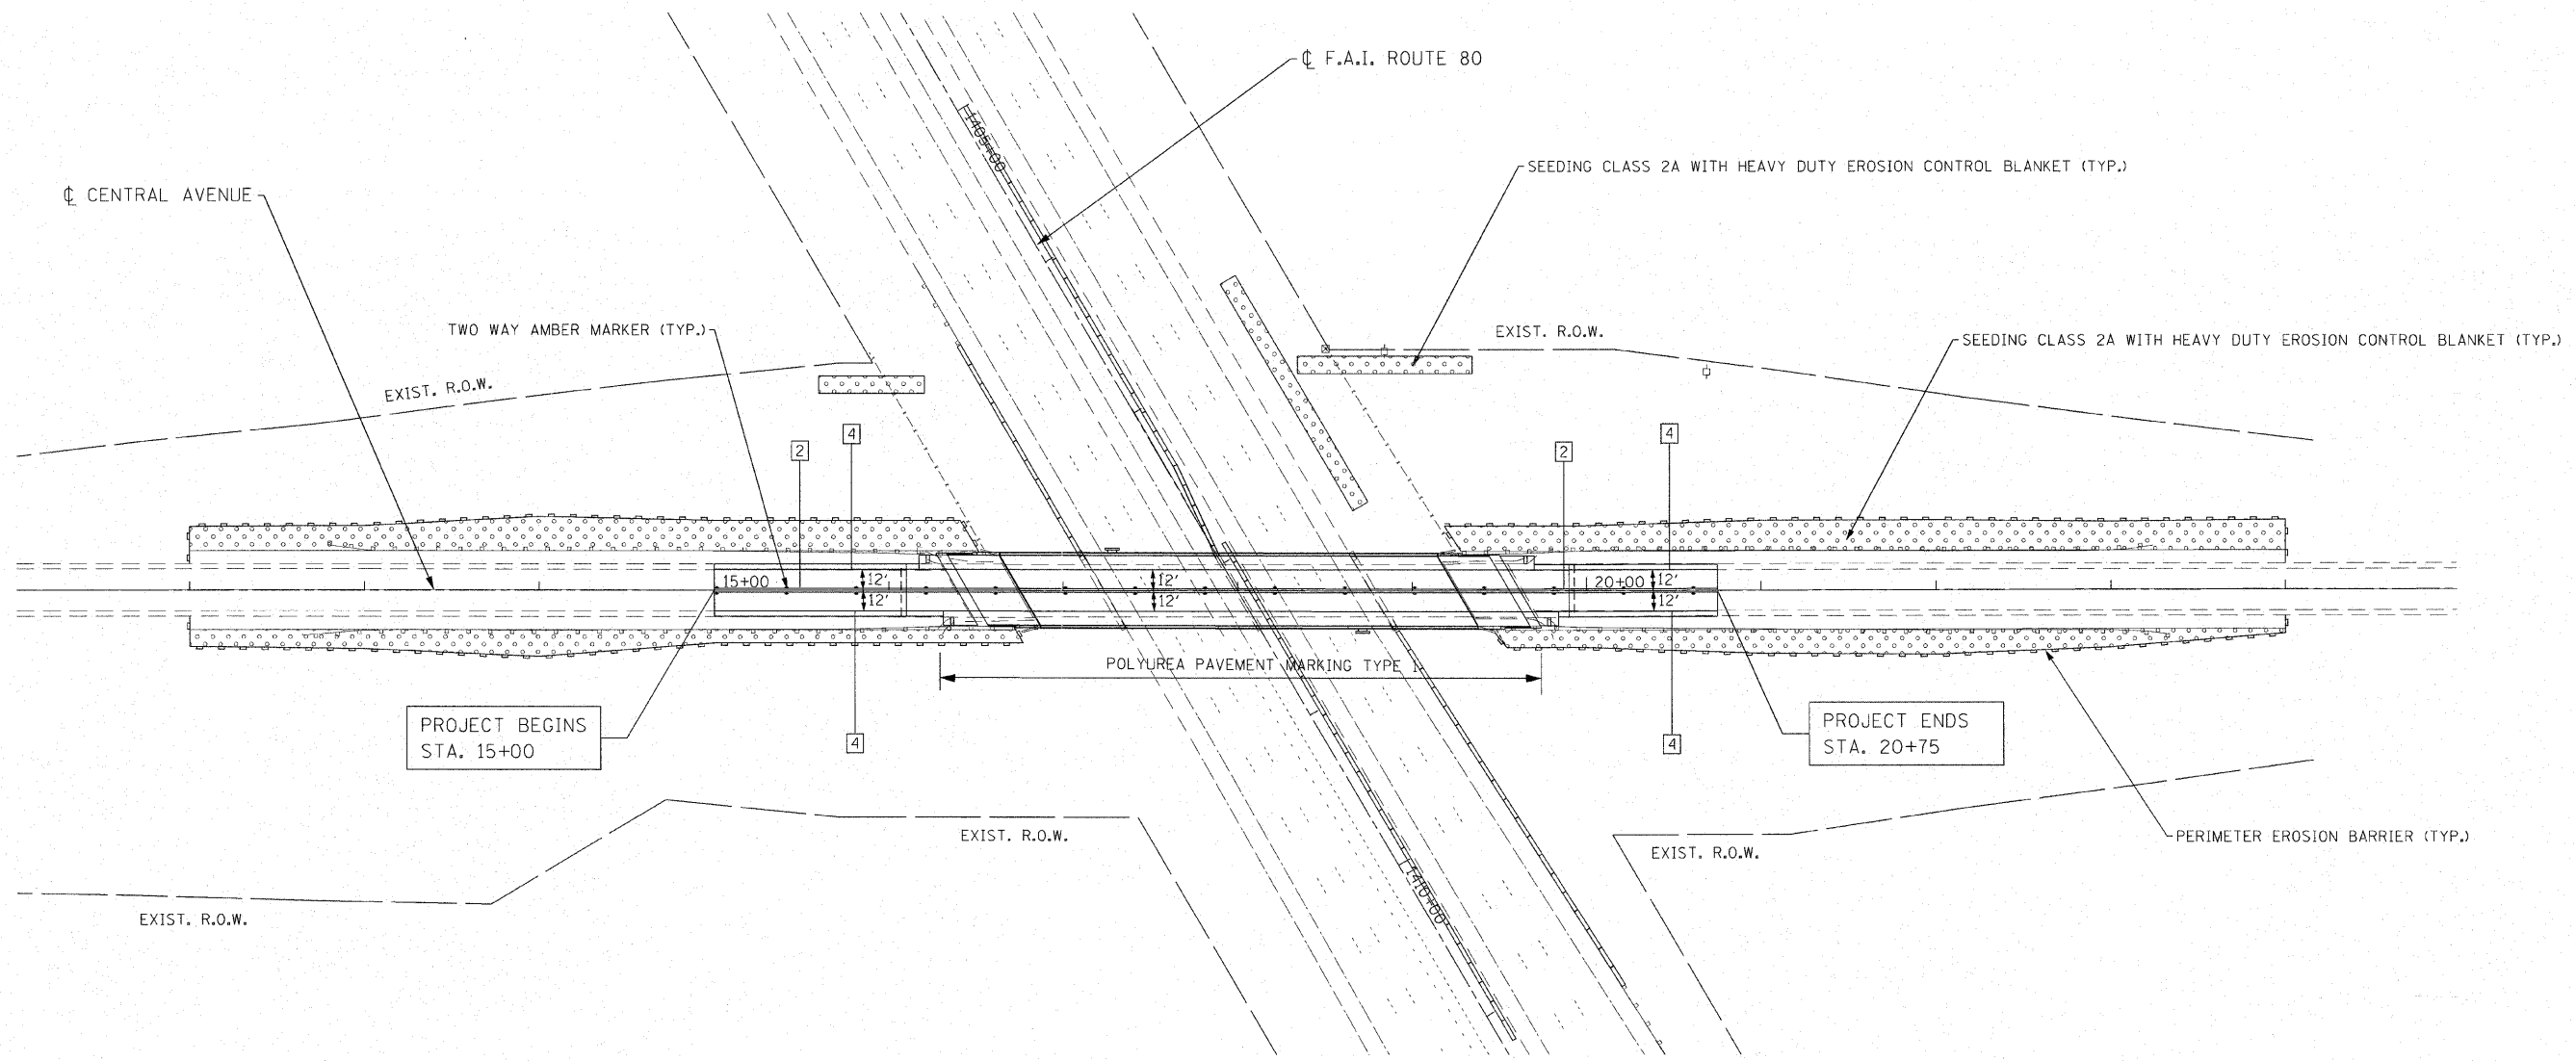

LANDSCAPING AND EROSION CONTROL LEGEND

	SEEDING, CLASS 2A WITH HEAVY DUTY EROSION CONTROL BLANKET
	PERIMETER EROSION BARRIER

LEGEND

1 LINE 4" (YELLOW SOLID LINE)	5 LINE 4" (WHITE LANE LINE - 10' DASH, 30' SKIP)	9 LINE 12" (YELLOW SOLID LINE)
2 LINE 4" (DOUBLE YELLOW SOLID LINES)	6 LINE 6" (WHITE SOLID LINE)	10 LINE 12" (YELLOW DIAGONAL LINE)
3 LINE 4" (YELLOW - 10' DASH, 30' SKIP)	7 LINE 6" (WHITE LANE LINE - 2' DASH, 6' SKIP)	11 LINE 12" (WHITE SOLID LINE)
4 LINE 4" (WHITE SOLID LINE)	8 LINE 8" (WHITE SOLID LINE)	12 LINE 12" (WHITE DIAGONAL LINE)
		13 LINE 24" (WHITE STOP BAR)
		14 LETTERS AND SYMBOLS (TYP.)

NOTES:

- ALL PAVEMENT MARKINGS SHALL BE THERMOPLASTIC UNLESS OTHERWISE SPECIFIED.
- RAISED REFLECTIVE PAVEMENT MARKERS SHALL BE USED THROUGHOUT THE PROJECT LIMITS. SEE DISTRICT DETAIL FOR TYPICAL APPLICATIONS RAISED REFLECTIVE PAVEMENT MARKERS (SNOW-PLOW RESISTANT).

FILE NAME = D160P17-pm-ec-1s.dgn
 PLOT DATE = 11/17/2011
 PLOT SCALE = 50.0000' / 1" IN.

CHRISTIAN-ROGE & ASSOCIATES INC.
 ENGINEERS-PLANNERS-SURVEYORS
 211 WEST WACKER DRIVE
 CHICAGO, ILLINOIS 60606
 PHONE: (312)372-2023 FAX: (312)372-5274

DESIGNED - S.J.P./K.R.K.	REVISED
DRAWN - B.K.	REVISED -
CHECKED -	REVISED -
DATE - OCTOBER, 2011	REVISED -

STATE OF ILLINOIS
DEPARTMENT OF TRANSPORTATION

PAVEMENT MARKING, EROSION CONTROL AND LANDSCAPING PLAN
CENTRAL AVENUE OVER I-80
 SCALE: 1" = 50' SHEET NO. 1 OF 1 SHEETS STA. TO STA.

F.A.I. RTE.	SECTION	COUNTY	TOTAL SHEETS	SHEET NO.
80	1415-803HB-R	COOK	51	12
FED. ROAD DIST. NO. 1 ILLINOIS FED. AID PROJECT			CONTRACT NO. 60P17	