
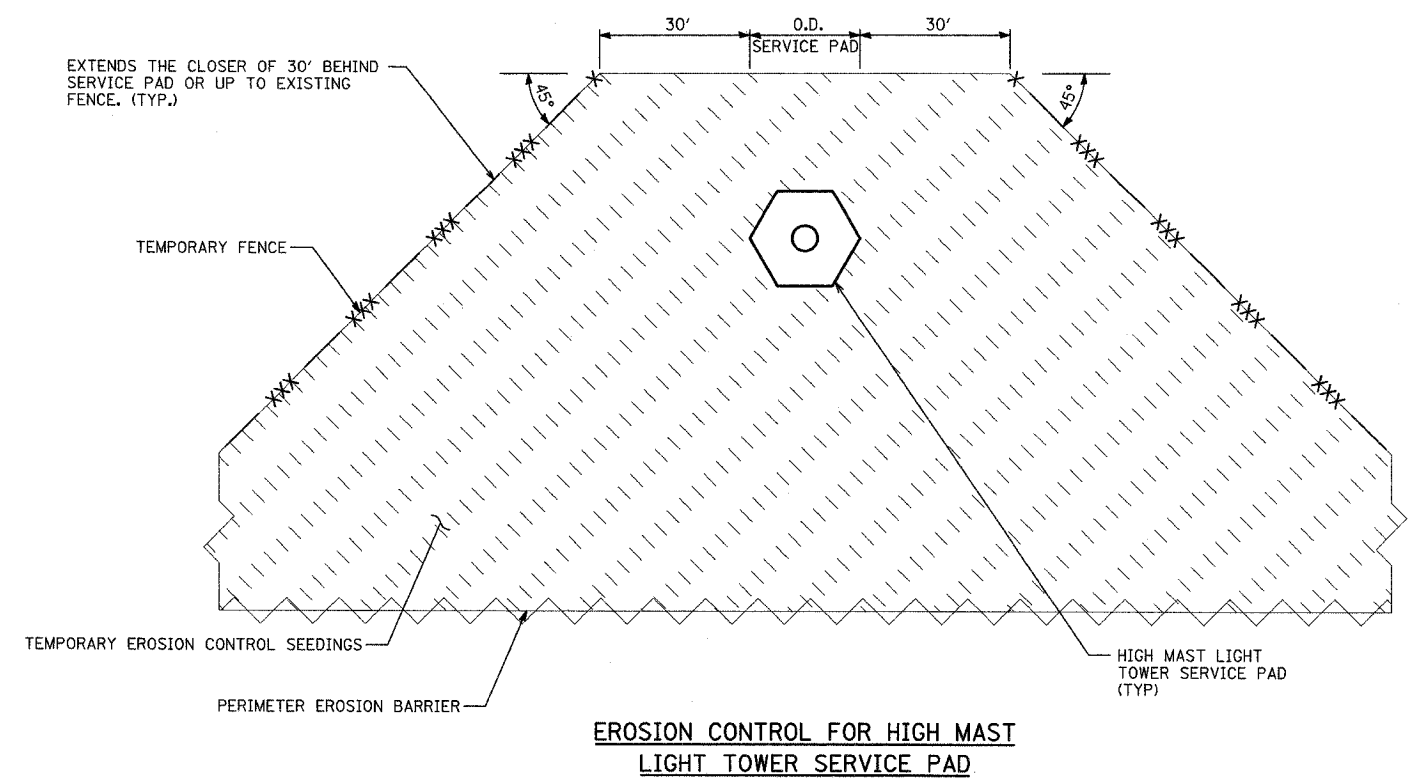


F.A.I. RTE.	SECTION	COUNTY	TOTAL SHEETS	SHEET NO.
90/94	2003-0311	COOK	976	453
STA.		TO STA.		
FED. ROAD DIST. NO.	ILLINOIS	FED. AID PROJECT	62583	

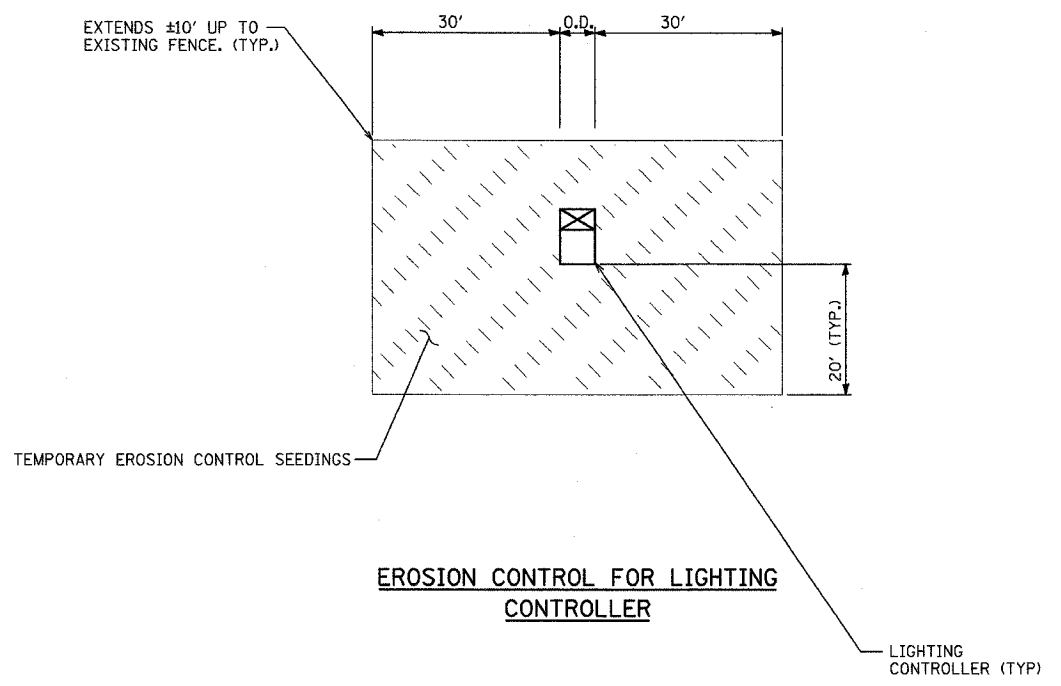

TYLIN INTERNATIONAL

REVISIONS		ILLINOIS DEPARTMENT OF TRANSPORTATION F.A.I. 90/94 (DAN RYAN EXPRESSWAY) 31st STREET to I-57
NAME	DATE	
		EROSION CONTROL DETAILS
SCALE: NO SCALE		DRAWN BY: JPA
DATE: OCTOBER 29, 2004		CHECKED BY: MAG

D:\02\31\31\000\02\020204\020204.dwg 10/29/04 AM