

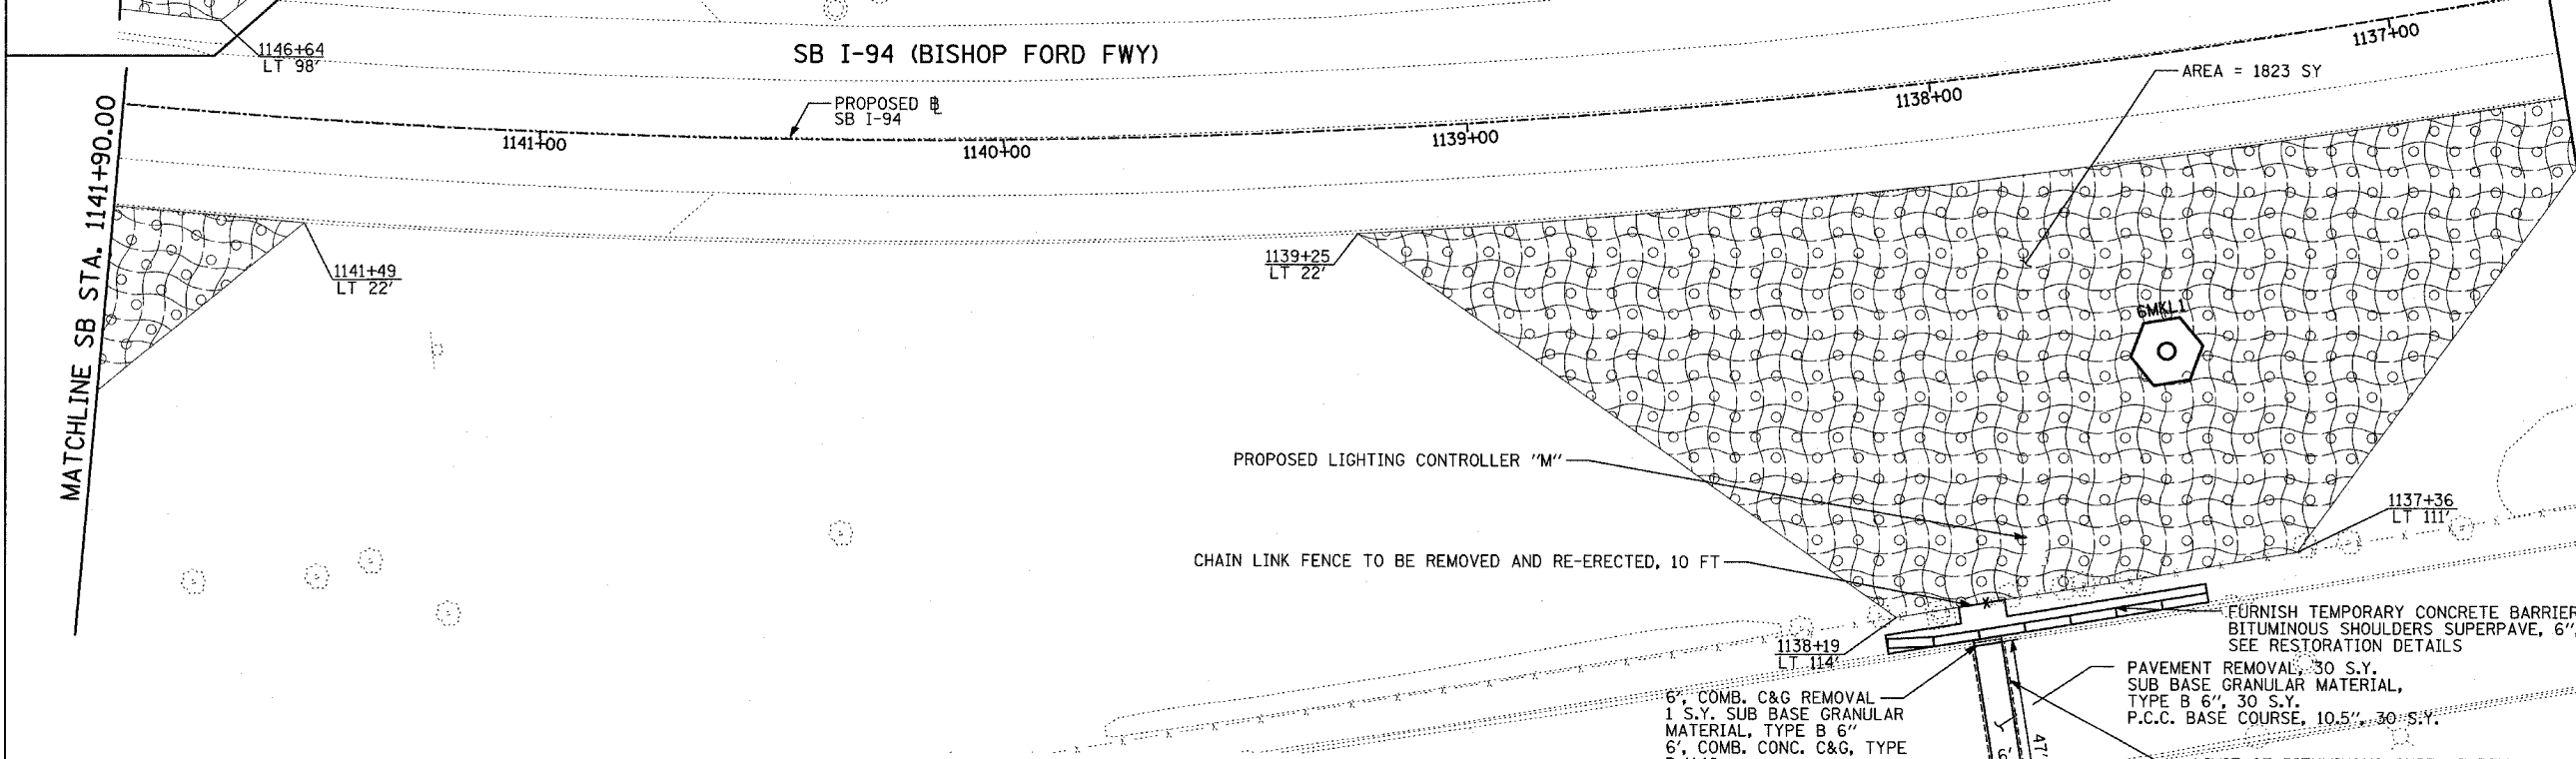
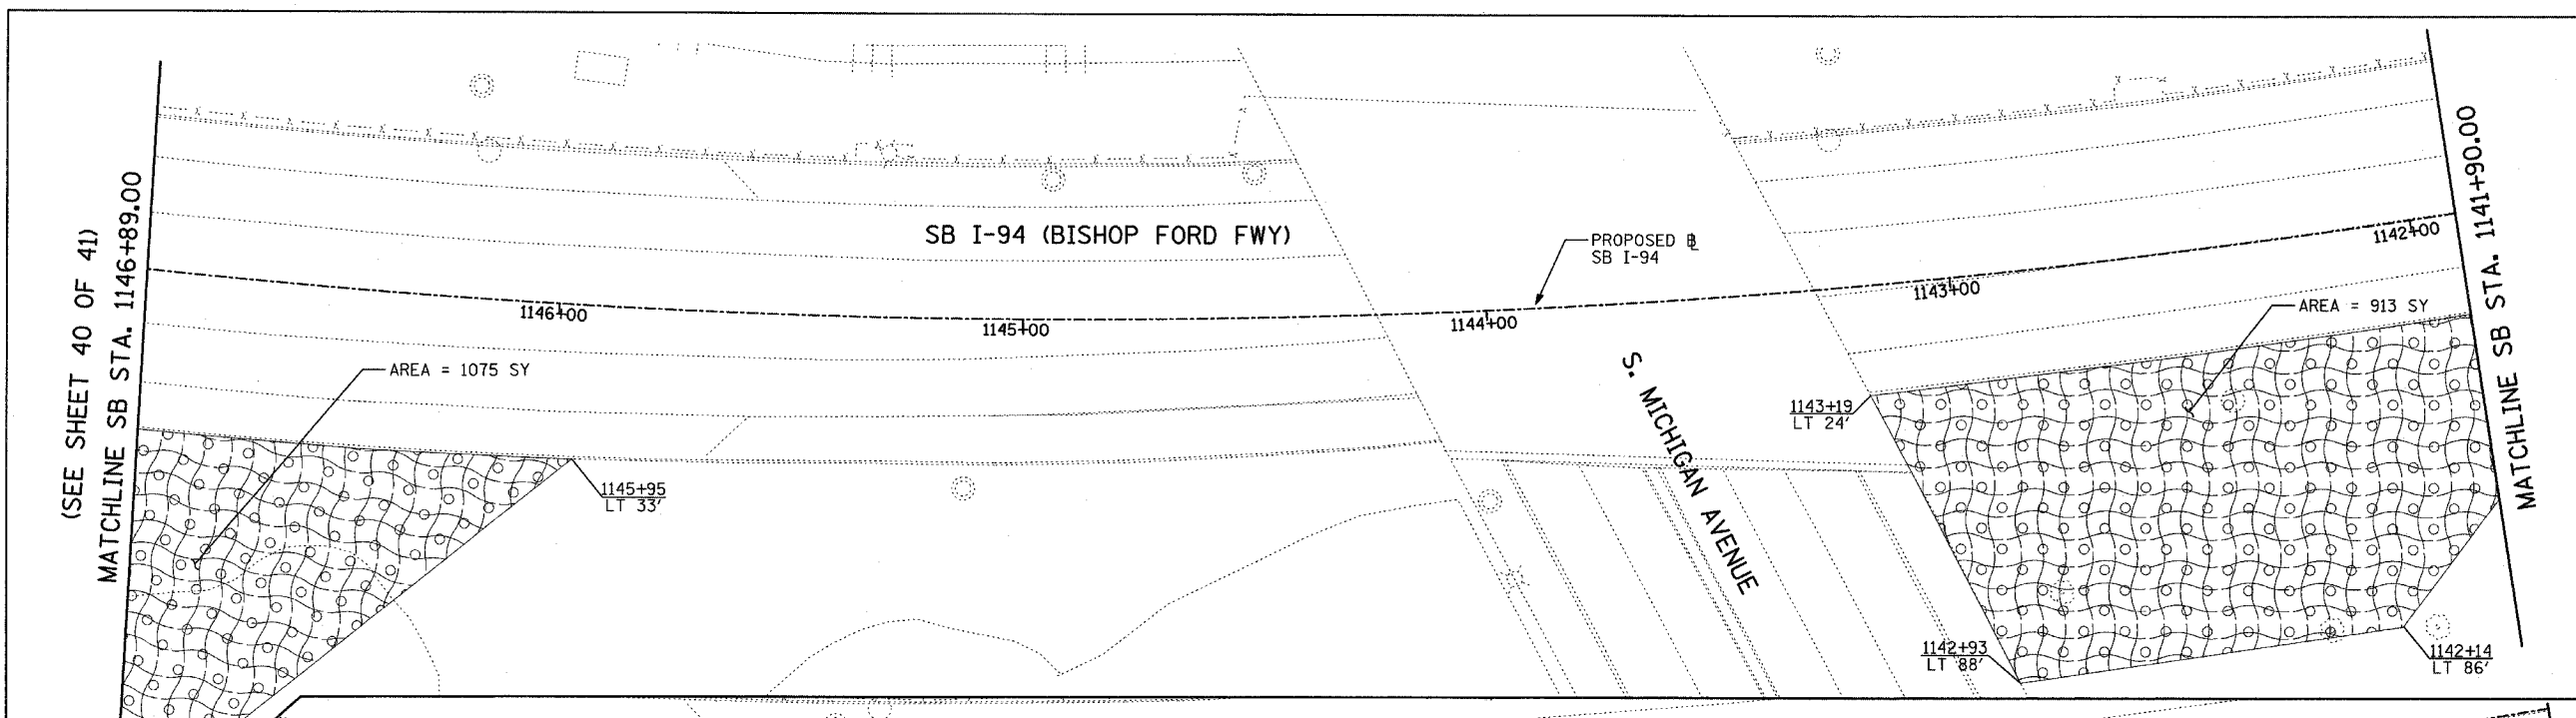


F.A.I. RTE.	SECTION	COUNTY	TOTAL SHEETS	SHEET NO.
90/94	2003-0311	COOK	976	492
STA.	TO STA.			
FED. ROAD DIST. NO.	ILLINOIS	FED. AID PROJECT		

62583

 

LEGEND:
 EROSION CONTROL BLANKET,
 SEEDING, CLASS 2A, NITROGEN,
 PHOSPHORUS, AND POTASSIUM
 FERTILIZER NUTRIENTS,
 TOPSOIL FURNISH AND PLACE, 4"

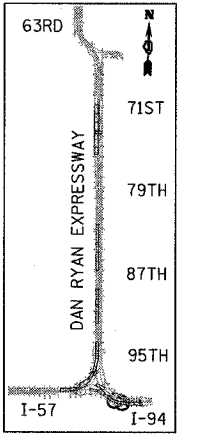

TYLIN INTERNATIONAL

SHEET 39 OF 41

REVISIONS	
NAME	DATE

ILLINOIS DEPARTMENT OF TRANSPORTATION
 F.A.I. 90/94 (DAN RYAN EXPRESSWAY)
 31st STREET to I-57
 RESTORATION PLAN
 SB I-94 (BISHOP FORD FWY)
 SB I-94 STA. 1146+89.00 TO 1136+65.00

SCALE: 1"=20'
 DATE: OCTOBER 29, 2004
 DRAWN BY: RTM, JPA
 CHECKED BY: JPM, MAG

11/23/2004 02:34:51 PM