


STATE OF ILLINOIS
DEPARTMENT OF TRANSPORTATION


F.A.I. RTE.	SECTION	COUNTY	TOTAL SHEETS	SHEET NO.
90/94/2021-922PT.1-AC		COOK	460	267
STA.	TO STA.			
FED. ROAD DIST. NO. 1	ILLINOIS	FED. AID PROJECT		

62693

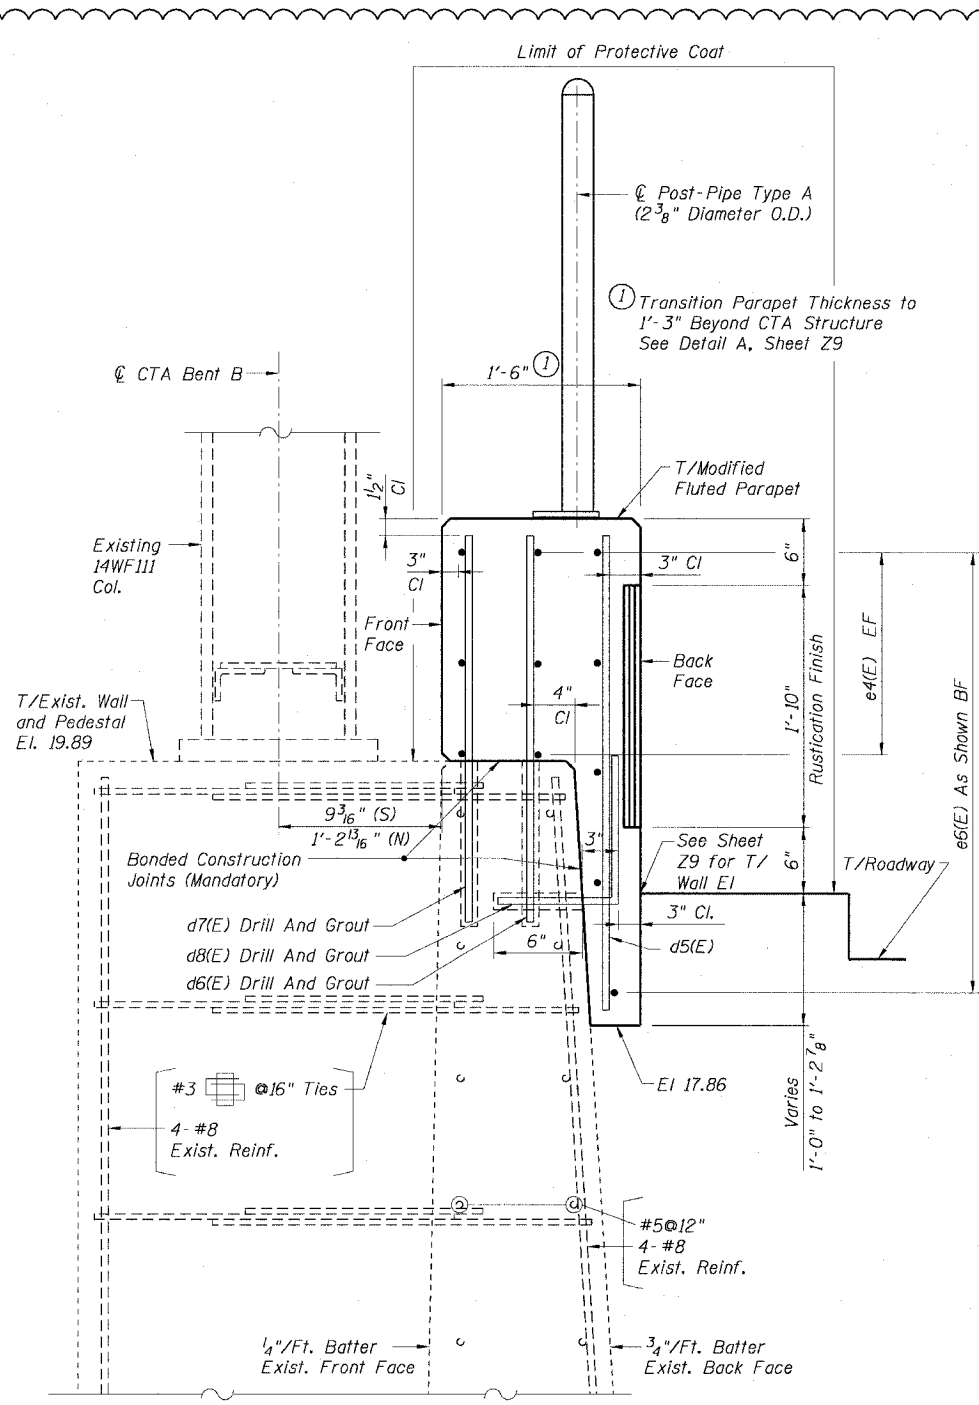

SECTION F-F


For additional information see Section G-G

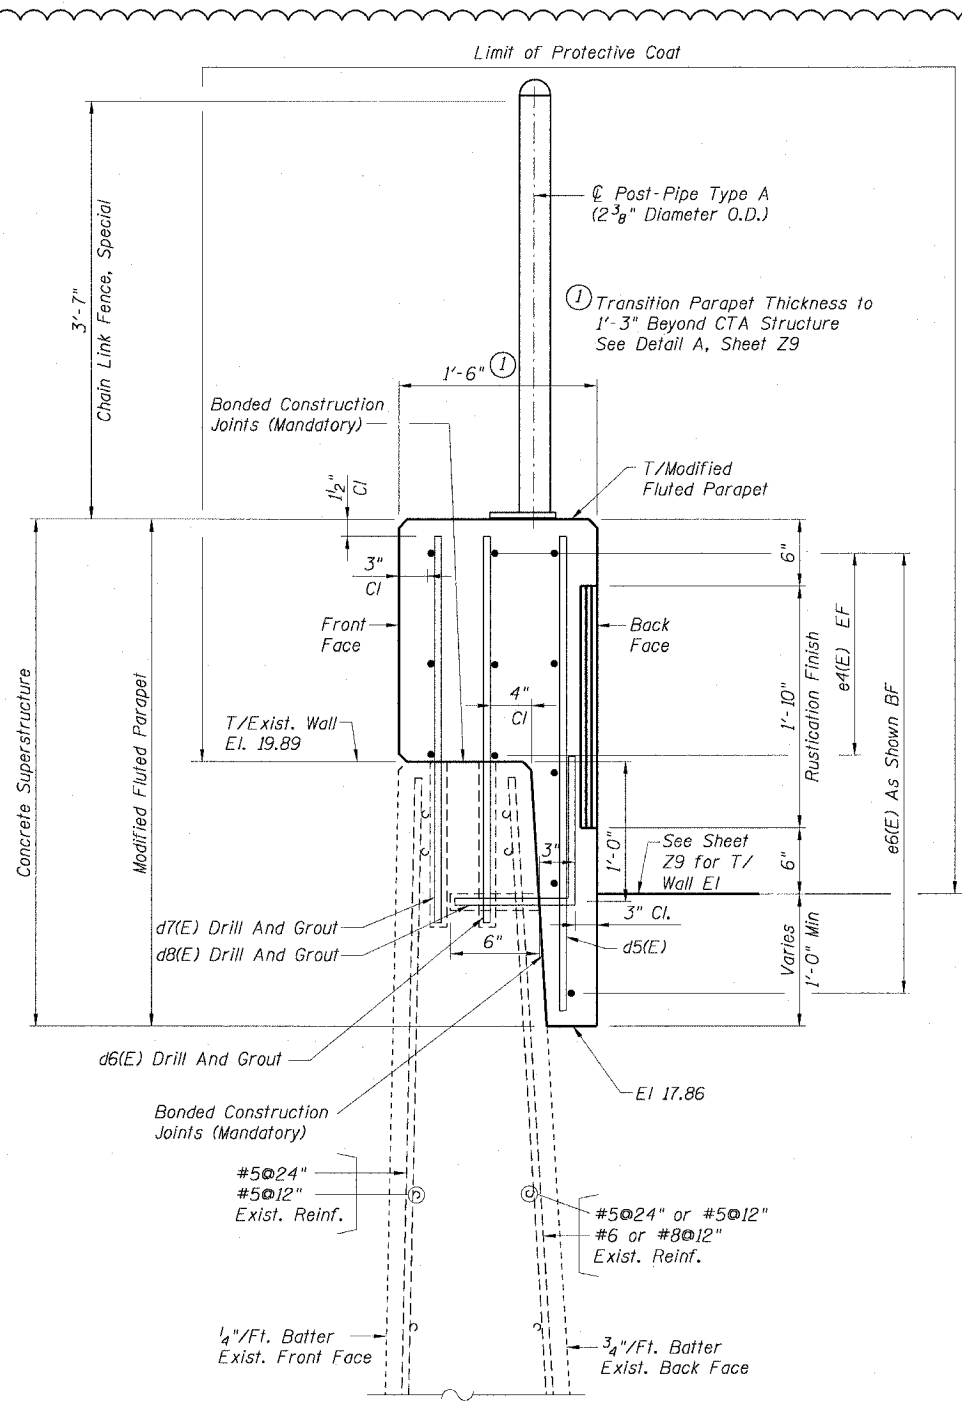

SECTION G-G

*Drill and Grout d6(E), d7(E), d8(E) & d9(E) in the Concrete to 1/4" larger in dia. than the diameter of the bar used with a Minimum Depth of 15 Inches according to Art. 584 of the Standard Specifications.

**Existing Reinforcing Steel which is exposed by the concrete removal process, but which is partially embedded in the Existing Structure, shall be cleaned to be free of existing concrete and rust, straightened if necessary, and recast into the new concrete. The cost is included in Concrete Removal.

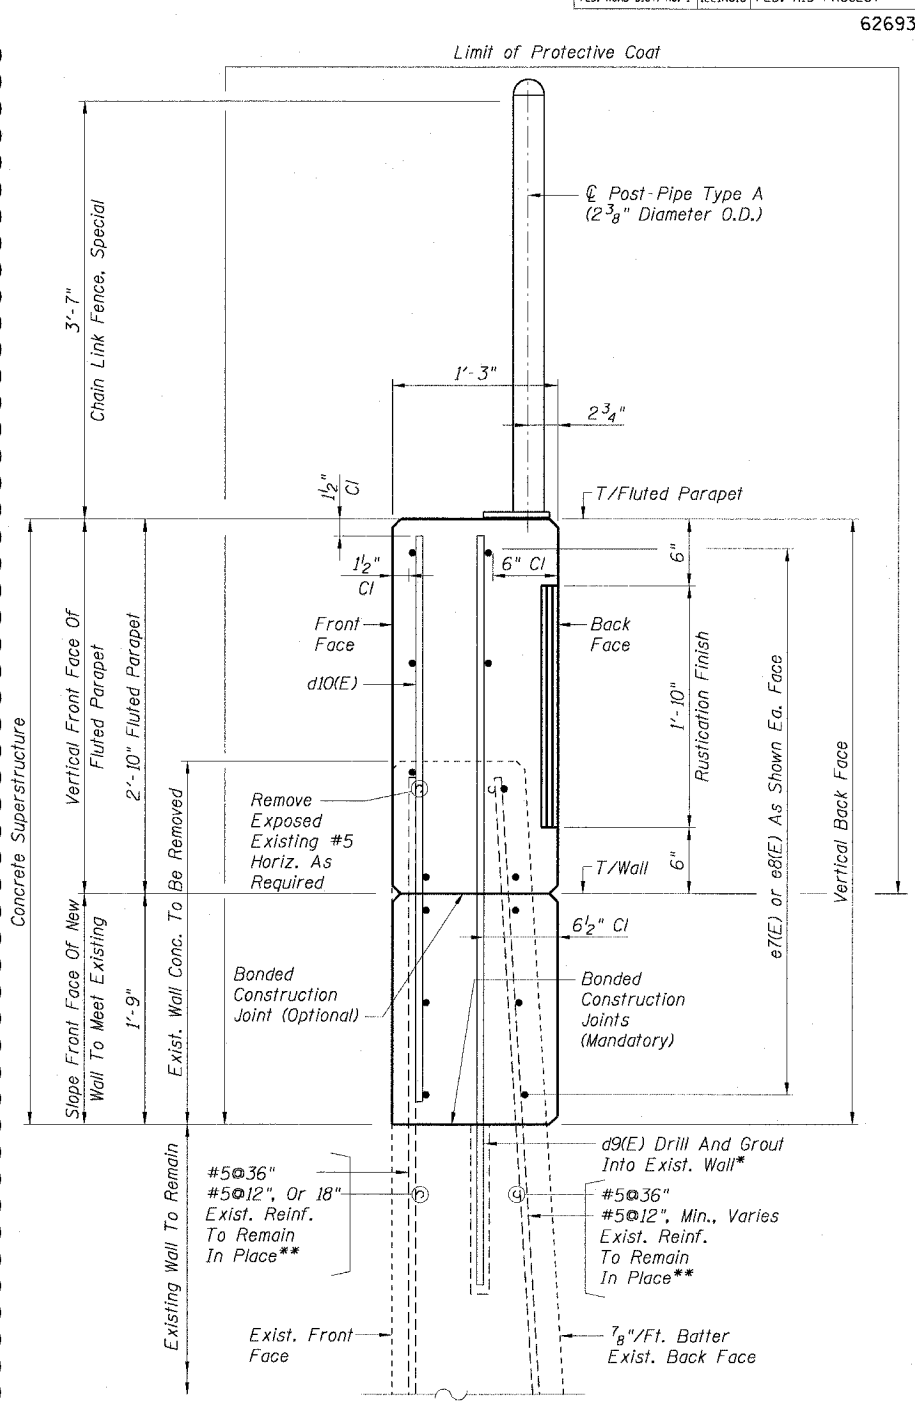

SECTION H-H 7/8" / FT. BATTER EXISTING BACK FACE

REVISIONS	
NAME	DATE
JSS	01/06/05

ILLINOIS DEPARTMENT OF TRANSPORTATION
F.A.I. 90/94 (DAN RYAN EXPRESSWAY)
WALL SECTIONS
SOUTH WENTWORTH AVENUE RETAINING WALL
WEST 59TH STREET TO WEST 63RD STREET
SECTION 2021-922 PT.1-AC
STATION 112+46.54 TO 130+53.87
COOK COUNTY S.N. 016-W887-W965
SCALE: None DRAWN BY: ET
DATE: October 29, 2004 CHECKED BY: JSS/MM