


F.A.I. RTE.	SECTION	COUNTY	TOTAL SHEETS	SHEET NO.
90/94	2021-922PT.1-AC	COOK	460	154
STA.	TO STA.			
FED. ROAD DIST. NO. 1	ILLINOIS	FED. AID PROJECT		

62693

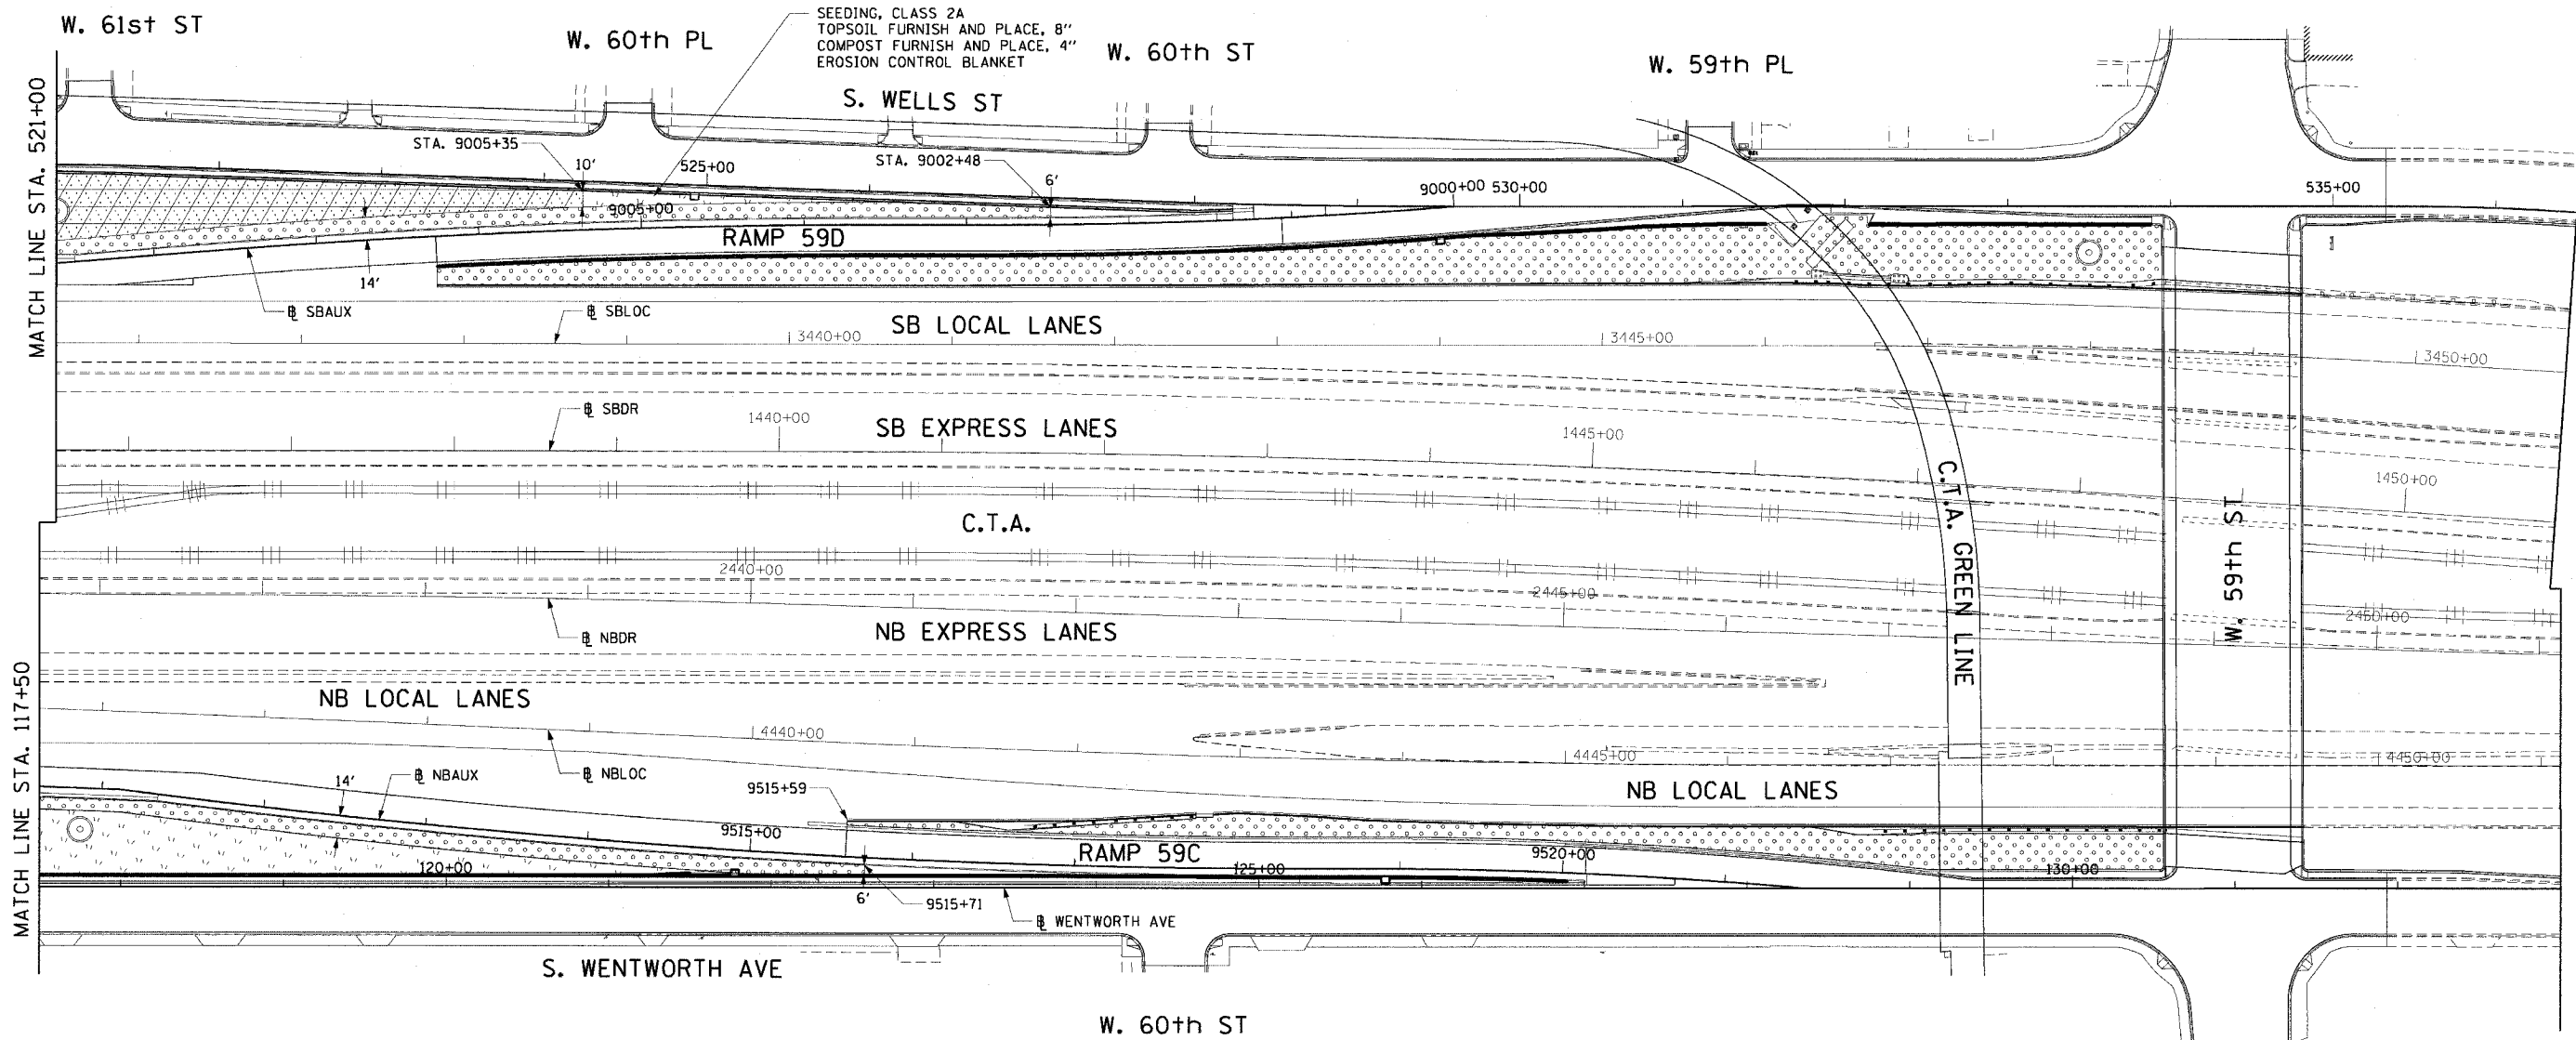

- LEGEND:**
- SEEDING, CLASS 2A  
TOPSOIL FURNISH AND PLACE, 4"  
EROSION CONTROL BLANKET
  - SEEDING, CLASS 2A  
TOPSOIL FURNISH AND PLACE, 8"  
COMPOST FURNISH AND PLACE, 4"  
EROSION CONTROL BLANKET
  - SEEDING, CLASS 5 (MODIFIED) MILKWEED  
TOPSOIL FURNISH AND PLACE, 8"  
COMPOST FURNISH AND PLACE, 4"  
EROSION CONTROL BLANKET

NOTE: REFER TO NOTES ON SHEET 1 OF LANDSCAPING PLANS


REVISIONS	
NAME	DATE

ILLINOIS DEPARTMENT OF TRANSPORTATION  
 F.A.I. 90/94 (DAN RYAN EXPRESSWAY)  
 63rd ST TO 59th ST (FRONTAGE ROAD & RAMPS)

**LANDSCAPING PLANS  
 AND DETAILS**

SCALE: 1"=50'  
 DATE: October 29, 2004

DRAWN BY: JB  
 CHECKED BY: RMG

 

10/21/2004 02:09:49 PM