
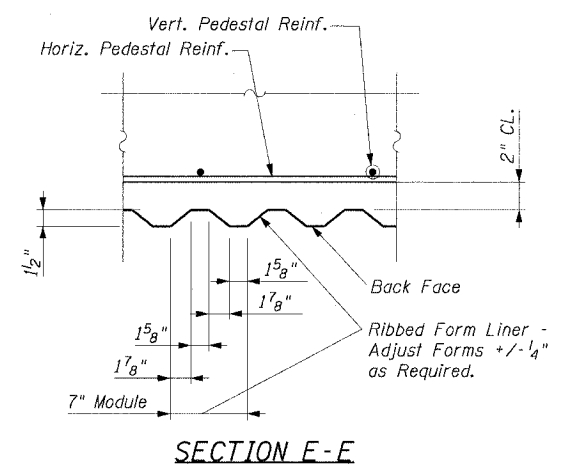
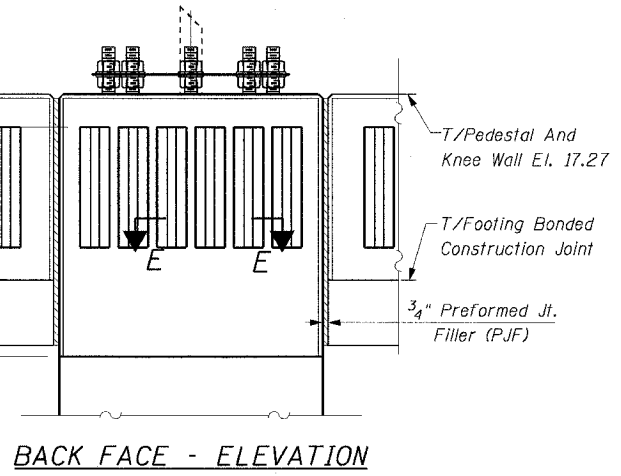
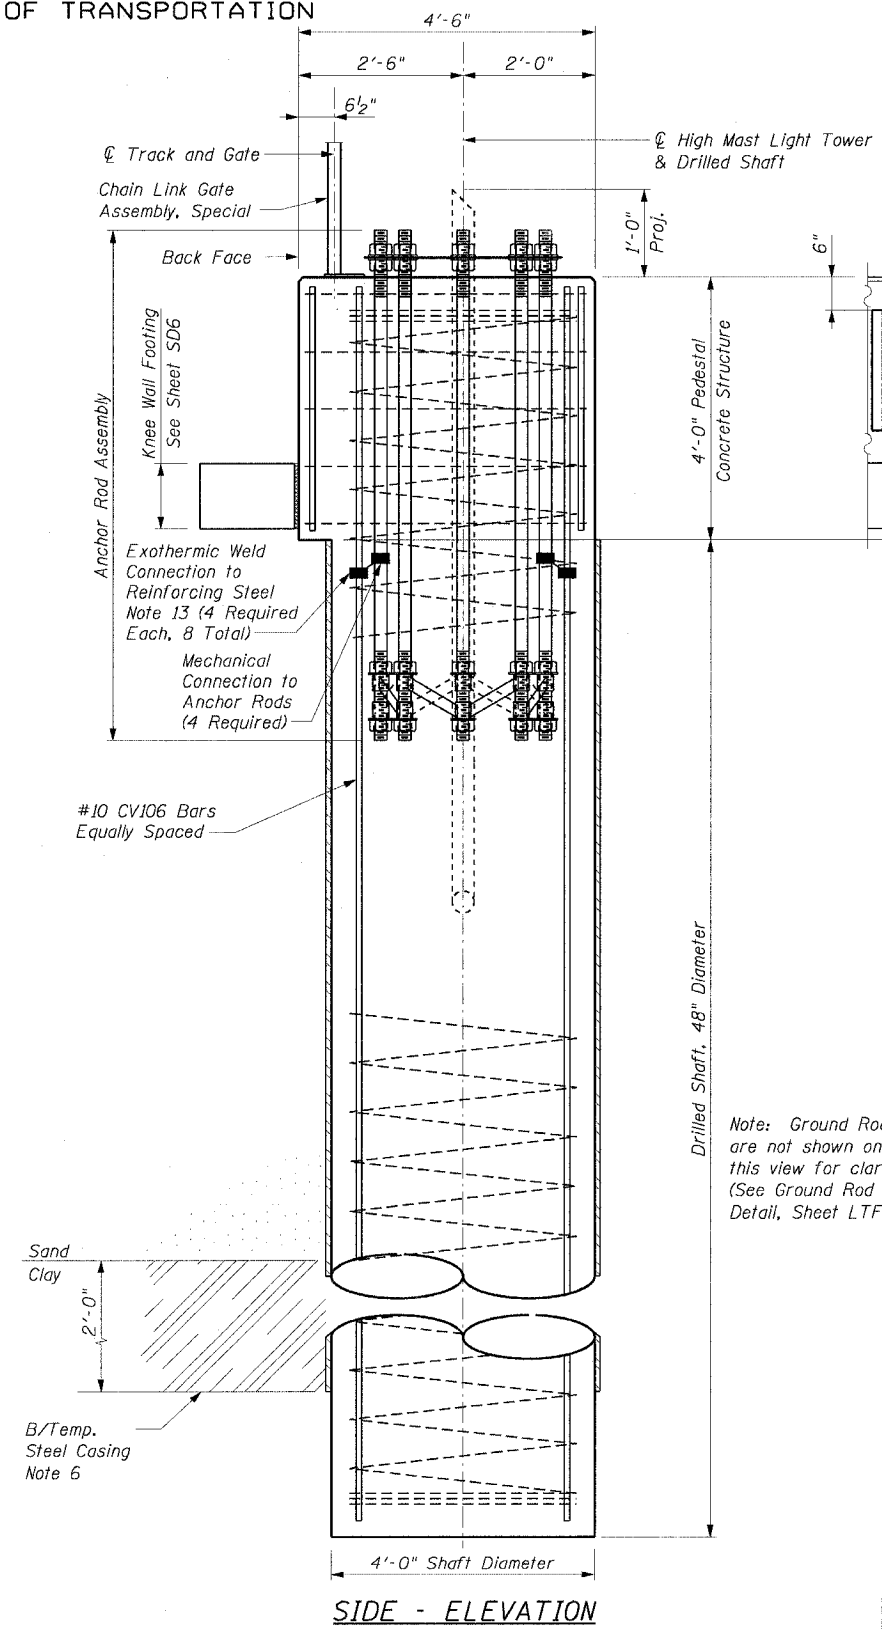


STATE OF ILLINOIS
DEPARTMENT OF TRANSPORTATION

F.A.I. NO.	SECTION	COUNTY	TOTAL SHEETS	SHEET NO.
90/94	2021-922PT.1-AC	COOK	460	362
STA.	TO STA.			
FED. ROAD DIST. NO. 1	ILLINOIS	FED. AID PROJECT		
62693				

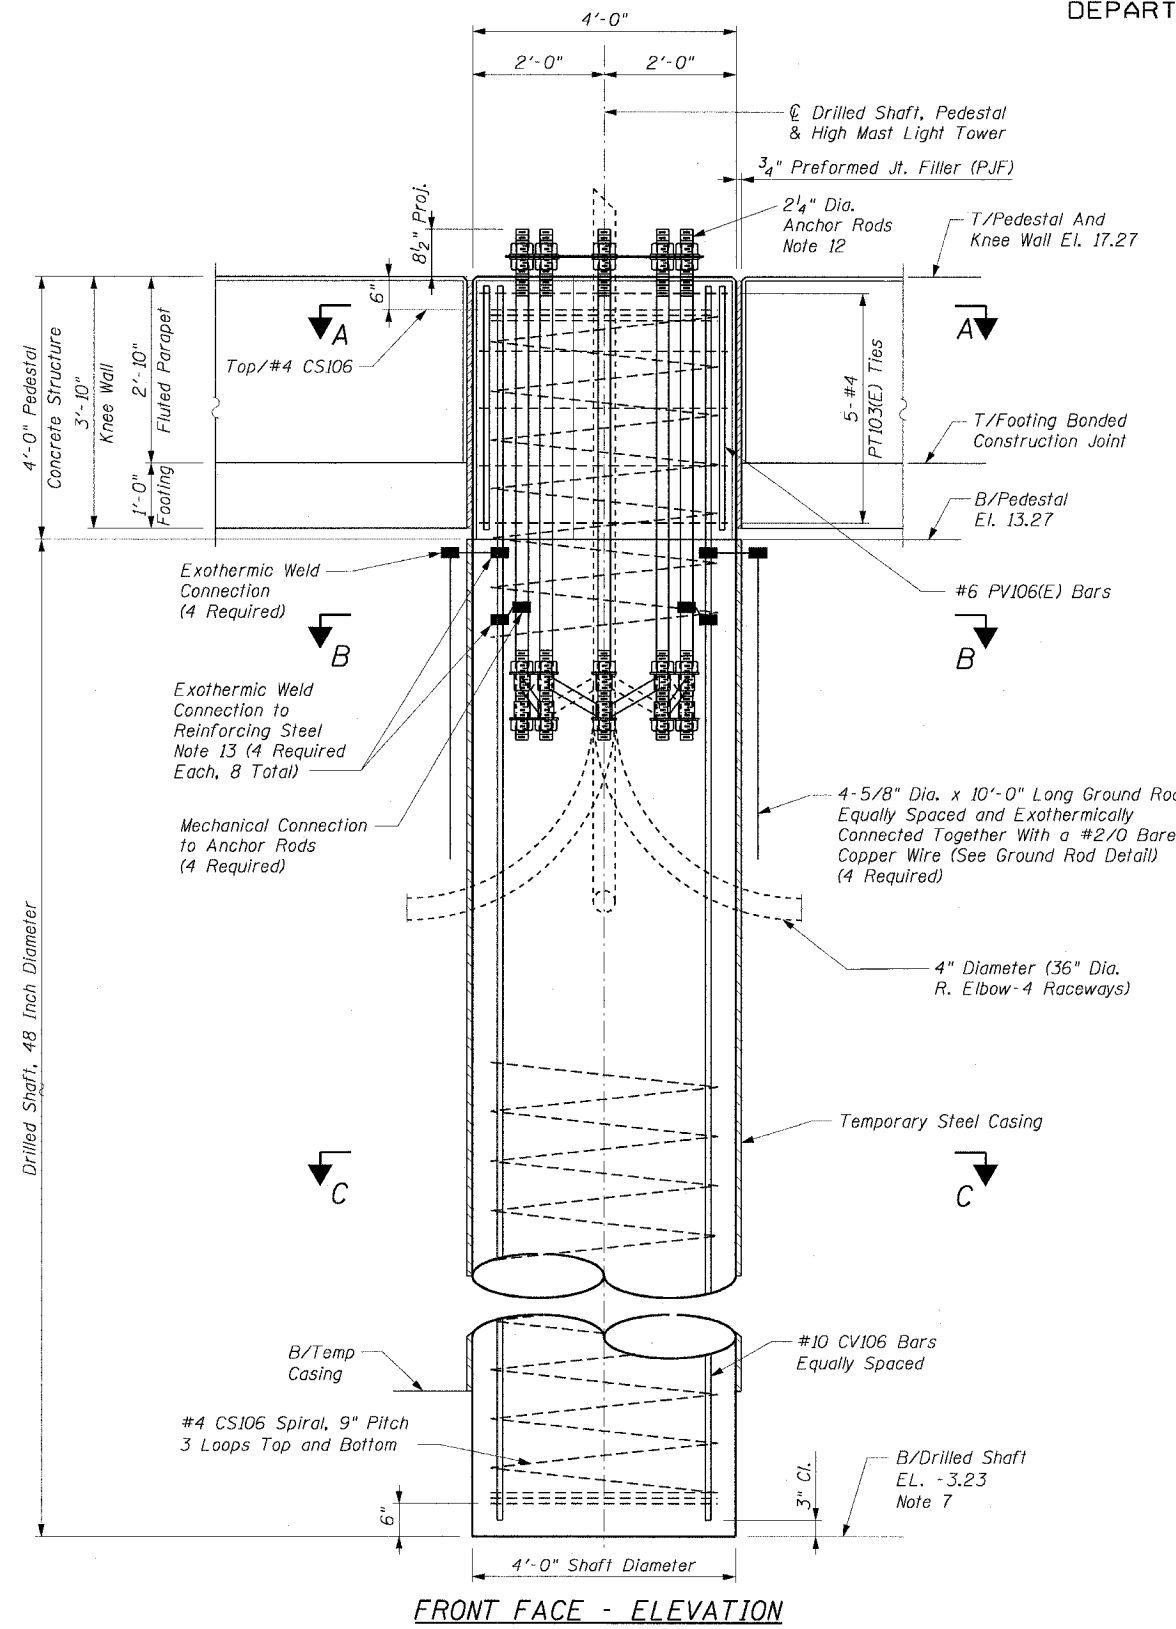

Note: Ground Rods are not shown on this view for clarity. (See Ground Rod Detail, Sheet LTF10)

- NOTES:**
- For Pedestal And Drilled Shaft Schedule See Sheet LTF1.
 - For Reinforcement Details See Sht. LTF1.
 - For Bill Of Material See Sht. LTF1.
 - For Sections A-A, B-B And C-C See Sht. LTF10.
 - All Faces Of Pedestal To Be Vertical.
 - For Notes 1 Through 13 See Sheet LTF1.

REVISIONS	
NAME	DATE

SHEET LTF9 of 11

ILLINOIS DEPARTMENT OF TRANSPORTATION
F.A.I. 90/94 (DAN RYAN EXPRESSWAY)
TYPICAL ELEVATIONS
HIGH MAST LIGHT TOWER TSCD2
WEST 63RD STREET TO WEST 59TH STREET
HIGH MAST LIGHT TOWER FOUNDATIONS
COOK COUNTY

SCALE: None
DATE: October 29, 2004

DRAWN BY: KWT
CHECKED BY: ML