


STATE OF ILLINOIS
DEPARTMENT OF TRANSPORTATION

F.A.I. RTE.	SECTION	COUNTY	TOTAL SHEETS	SHEET NO.
90/94	2021-922PT.1-AC	COOK	460	369
STA.	TO STA.			
FED. ROAD DIST. NO. 1	ILLINOIS	FED. AID PROJECT		

62693

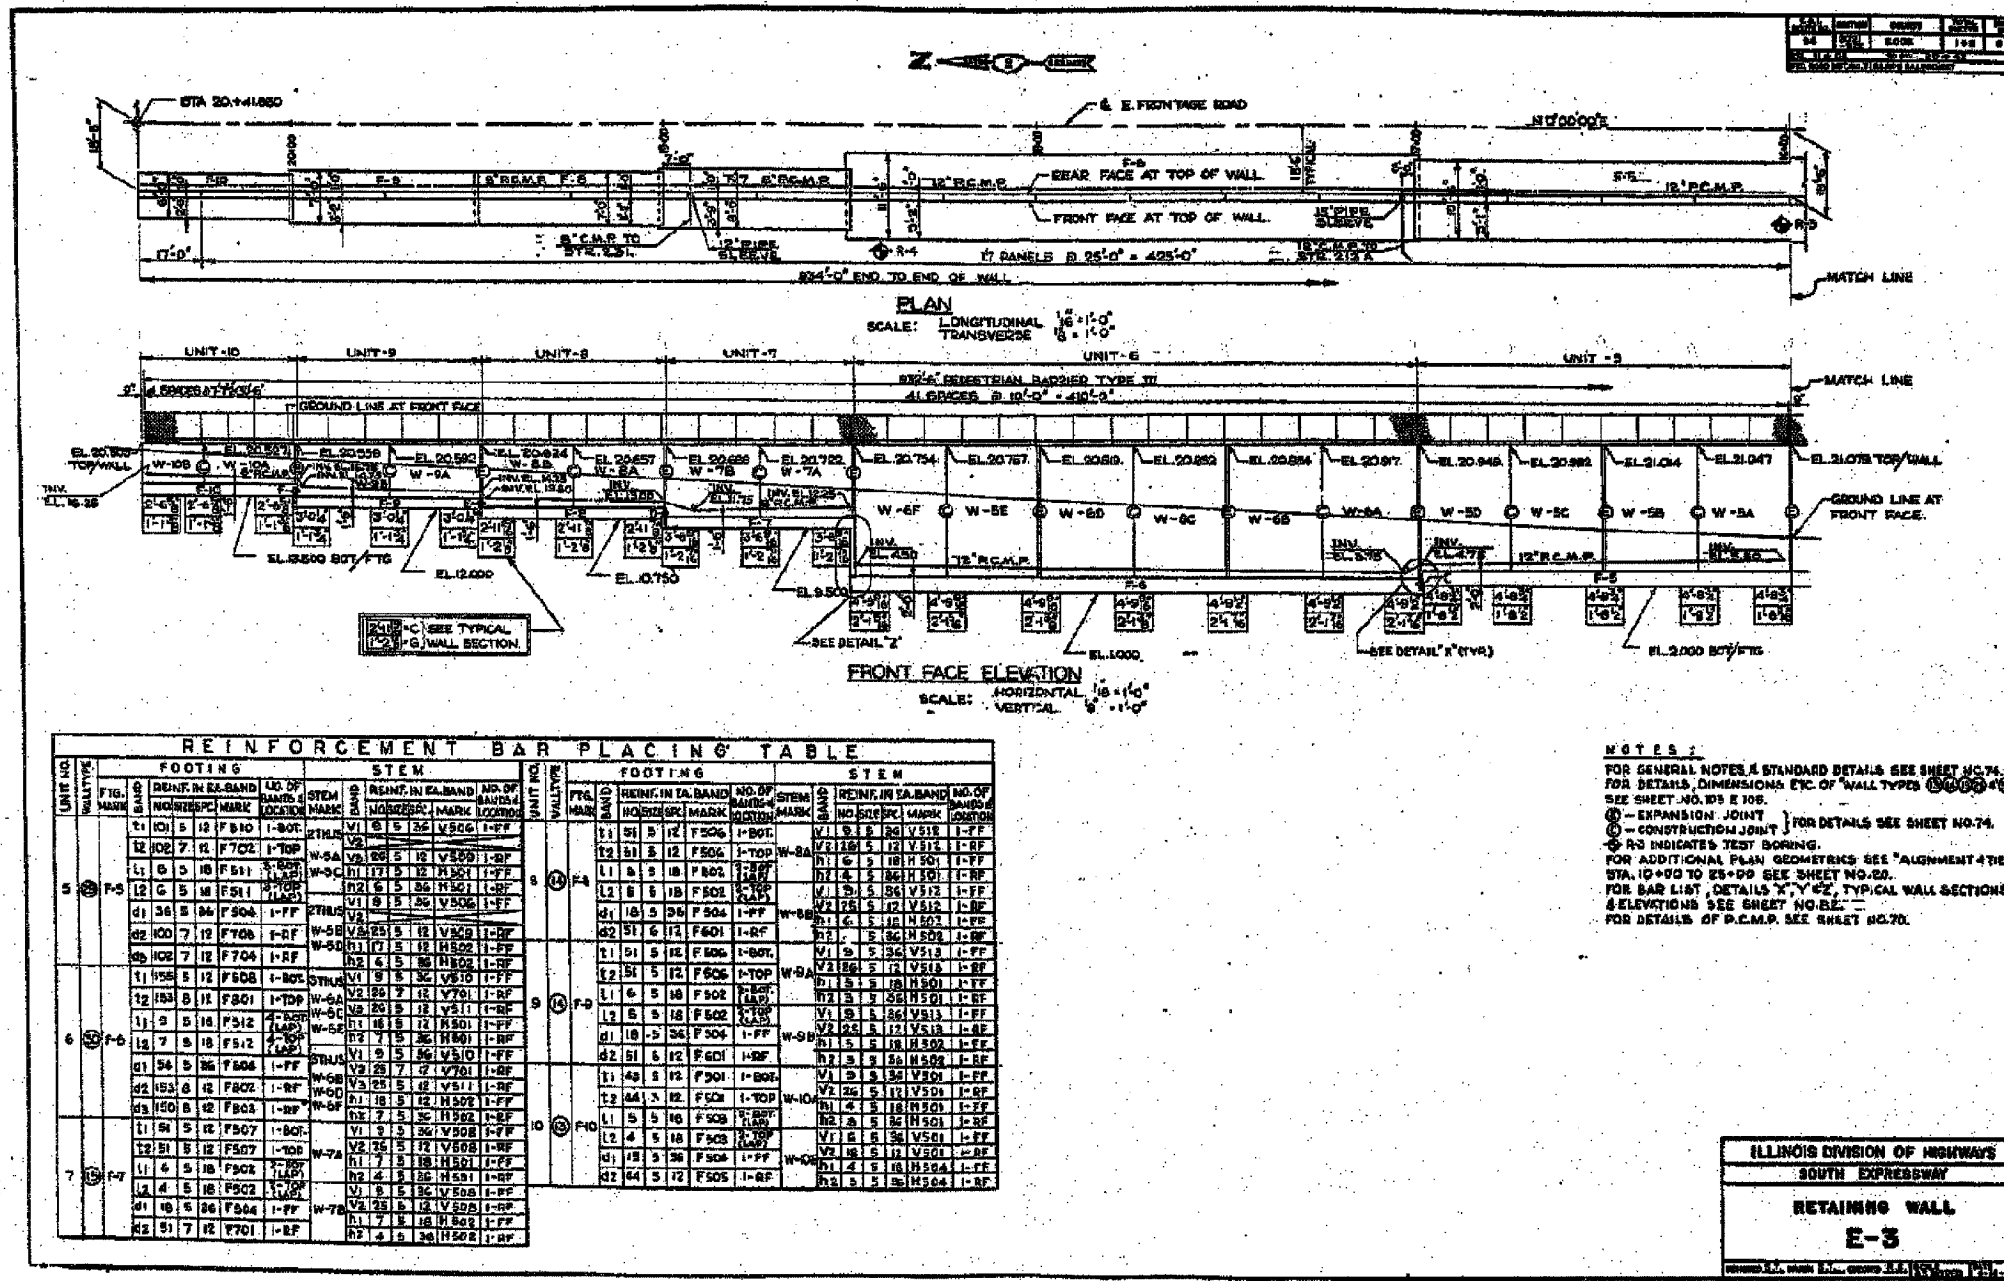

NOTES:
 FOR GENERAL NOTES & STANDARD DETAILS SEE SHEET NO. 74.
 FOR DETAILS, DIMENSIONS ETC. OF WALL TYPES (1) (2) (3) (4) (5) SEE SHEET NO. 105 & 108.
 (1) - EXPANSION JOINT FOR DETAILS SEE SHEET NO. 74.
 (2) - CONSTRUCTION JOINT FOR DETAILS SEE SHEET NO. 74.
 (3) - INDICATES TEST BORING.
 FOR ADDITIONAL PLAN GEOMETRIES SEE ALIGNMENT & TIES STA. 10+00 TO 25+00 SEE SHEET NO. 80.
 FOR BAR LIST, DETAILS X, Y, Z, TYPICAL WALL SECTIONS & ELEVATIONS SEE SHEET NO. 82.
 FOR DETAILS OF P.C.M.P. SEE SHEET NO. 70.

ILLINOIS DIVISION OF HIGHWAYS
SOUTH EXPRESSWAY
RETAINING WALL
E-3

REVISIONS	NAME	DATE

ILLINOIS DEPARTMENT OF TRANSPORTATION
F.A.I. 90/94 (DAN RYAN EXPRESSWAY)

EXISTING RETAINING WALL E-3

SCALE: None
DATE: October 29, 2004
DRAWN BY:
CHECKED BY: