


ROUTE	SECTION	COUNTY	TOTAL SHEETS	SHEET NUMBER
VARIOUS	2004-054BP	COOK	14	7

CONTRACT 62791

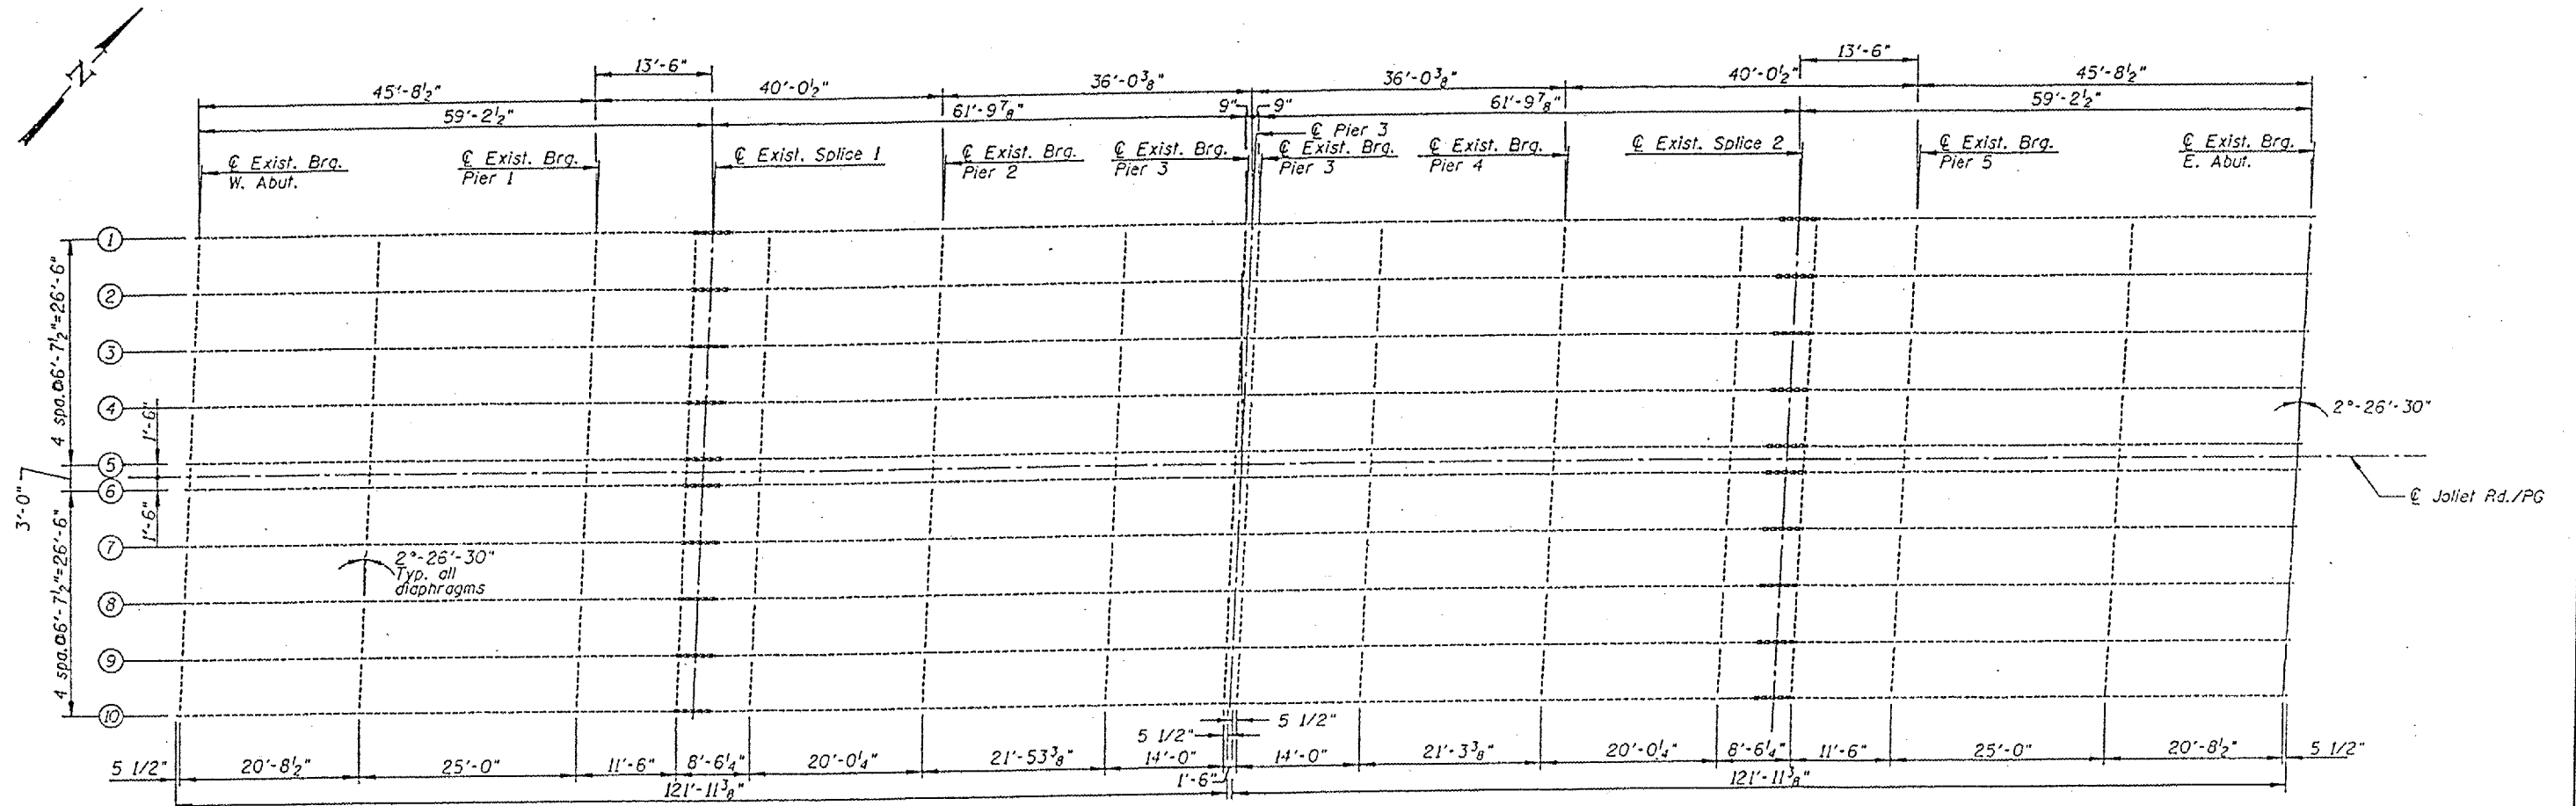

PLAN

(All existing beams W24x84)

ALL EXISTING DIAPHRAGMS W10 X 33

ILLINOIS DEPARTMENT OF TRANSPORTATION

EXISTING FRAMING PLAN
 JOLIET RD OVER CSX & IHB RAILROADS
 SN: 016-0394