
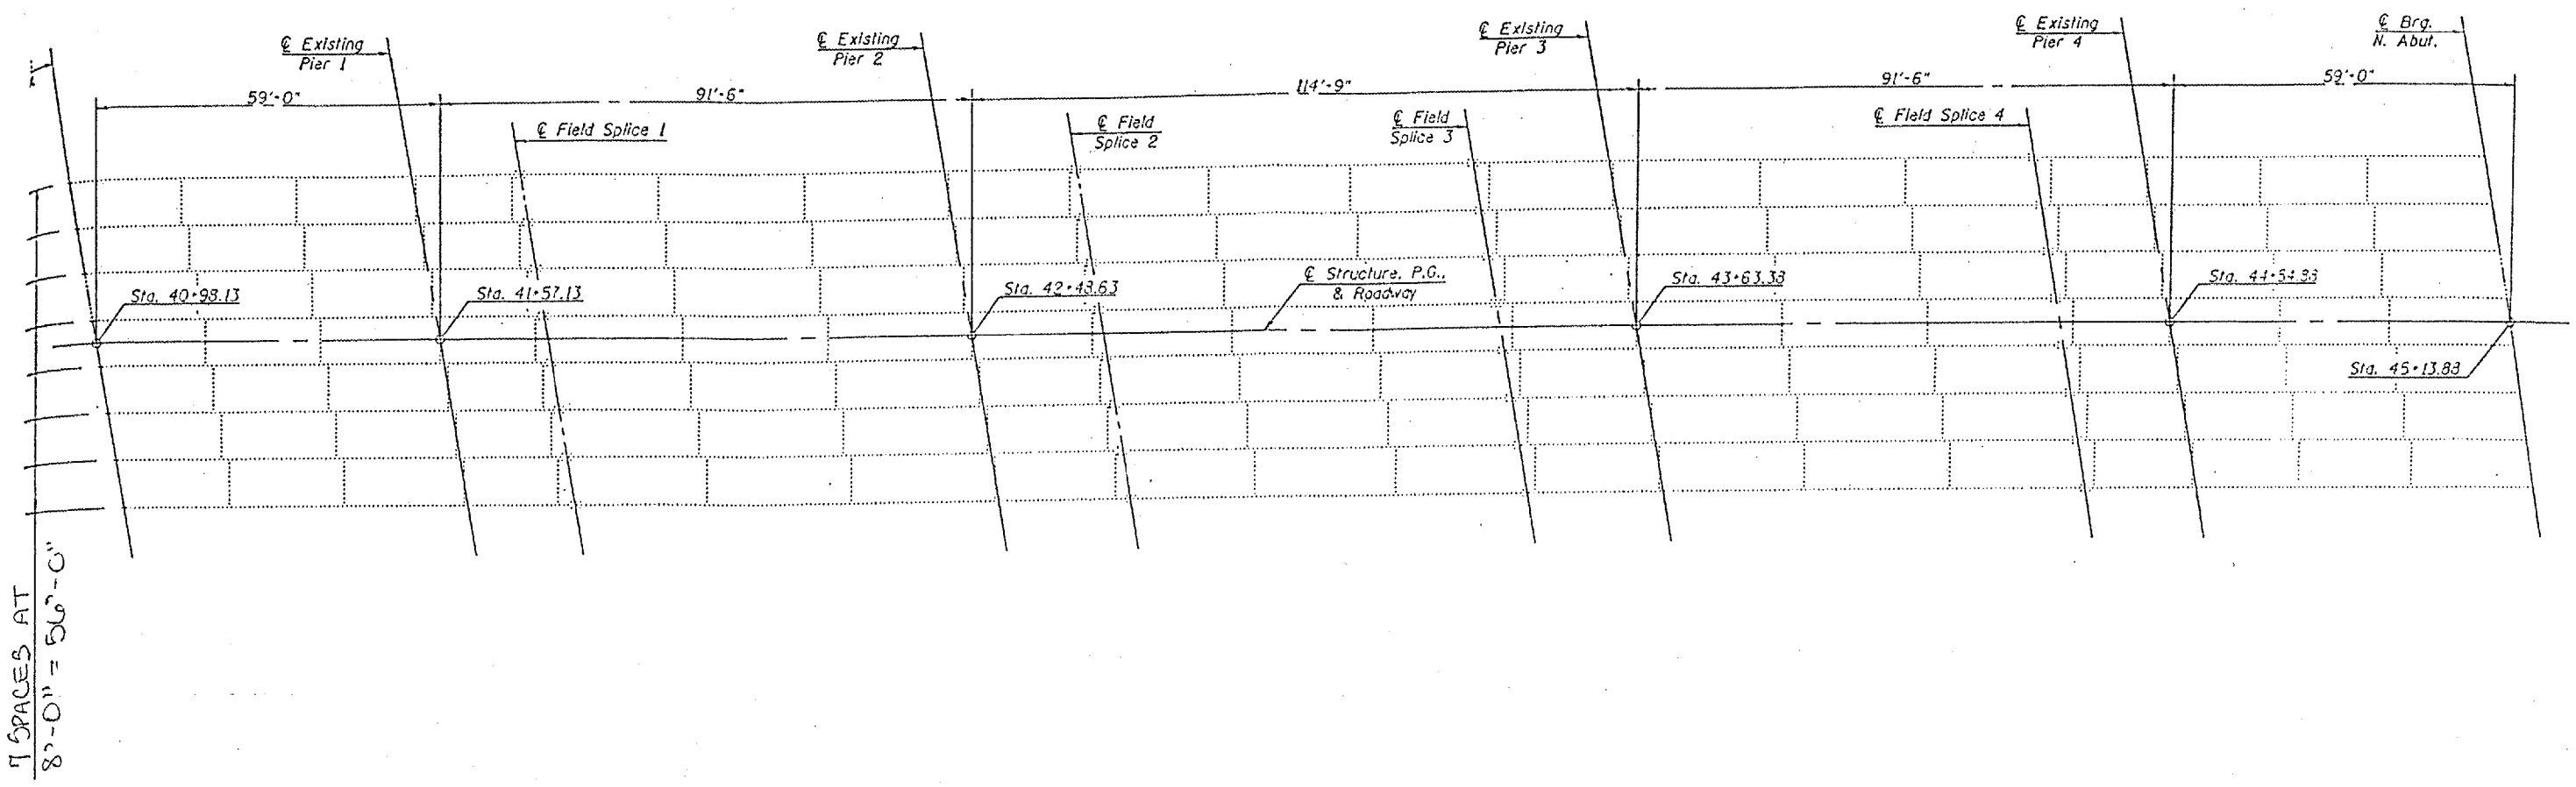


ROUTE	SECTION	COUNTY	TOTAL SHEETS	SHEET NUMBER
VARIOUS	2004-054BP	COOK	14	9

CONTRACT 62791

 

ILLINOIS DEPARTMENT OF TRANSPORTATION

**EXISTING FRAMING PLANS**  
 KEDZIE AVE OVER BRC RAILROAD  
 SN: 016-0761