


FAU. NO.	SECTION	COUNTY	TOTAL SHEETS	SHEET NO.
1636	92-00037-03-PV	WILL	39	26
STA.		TO STA.		
FED. ROAD DIST. NO.	BLANKS	FED. AID PROJECT		

83680

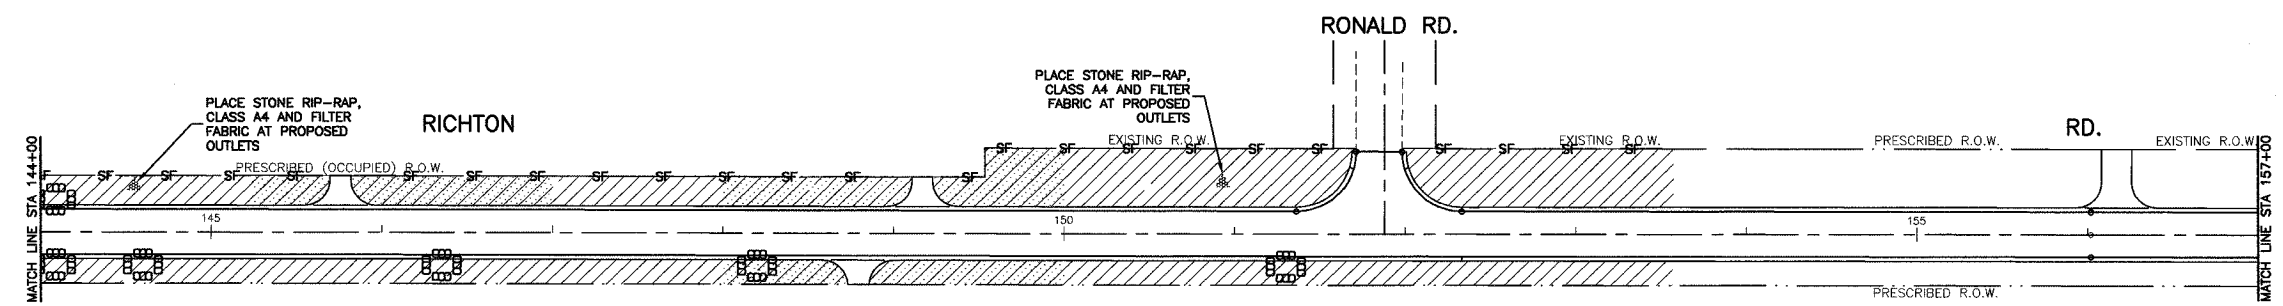

TEMPORARY EROSION CONTROL NOTES

EROSION CONTROL BLANKET TO BE USED ONLY AT DITCH BOTTOMS.
 THE CONTRACTOR SHALL BE REQUIRED TO IMPLEMENT AND MAINTAIN EROSION CONTROL MEASURES PRIOR TO STRIPPING EXISTING VEGETATION.
 THE CONSTRUCTION LIMITS SHALL BE STAKED BY THE ENGINEER PRIOR TO COMMENCING CONSTRUCTION. THE CONSTRUCTION LIMITS MAY BE ADJUSTED BY THE ENGINEER AND NO ADDITIONAL COMPENSATION WILL BE PAID TO THE CONTRACTOR FOR CHANGED CONSTRUCTION LIMITS.

GENERAL NOTES

THE CONTRACTOR WILL IMPLEMENT ALL PROVISION OF THE SPECIFICATIONS TO ASSURE THAT EROSION CONTROL ITEMS ARE CONSTRUCTED AND MAINTAINED IN A TIMELY WAY. SEDIMENTATION MUST BE TRANSPORTED OFF THE CONSTRUCTION AREA. THE CONTRACTORS ATTENTION IS CALLED TO THE STANDARD SPECIFICATIONS FOR TEMPORARY EROSION CONTROL.
 PERMANENT DRAINAGE FEATURES SHALL BE CONSTRUCTED AS SOON AS POSSIBLE.

KEY	ITEM NAME
—SF—	PERIMETER EROSION BARRIER
	INLET AND PIPE PROTECTION
	SODDING, SALT TOLERANT
	SEEDING, CLASS 2A

REVISIONS	
NAME	DATE

ILLINOIS DEPARTMENT OF TRANSPORTATION
 F.A.U. 1636 RICHTON ROAD
 LANDSCAPING AND EROSION CONTROL
 STA 144+00 TO END PROJECT
 SCALE: VERT. 1"=50'
 HORIZ. 1"=50'
 DATE 02-17-08
 DRAWN BY EC
 CHECKED BY PKB