
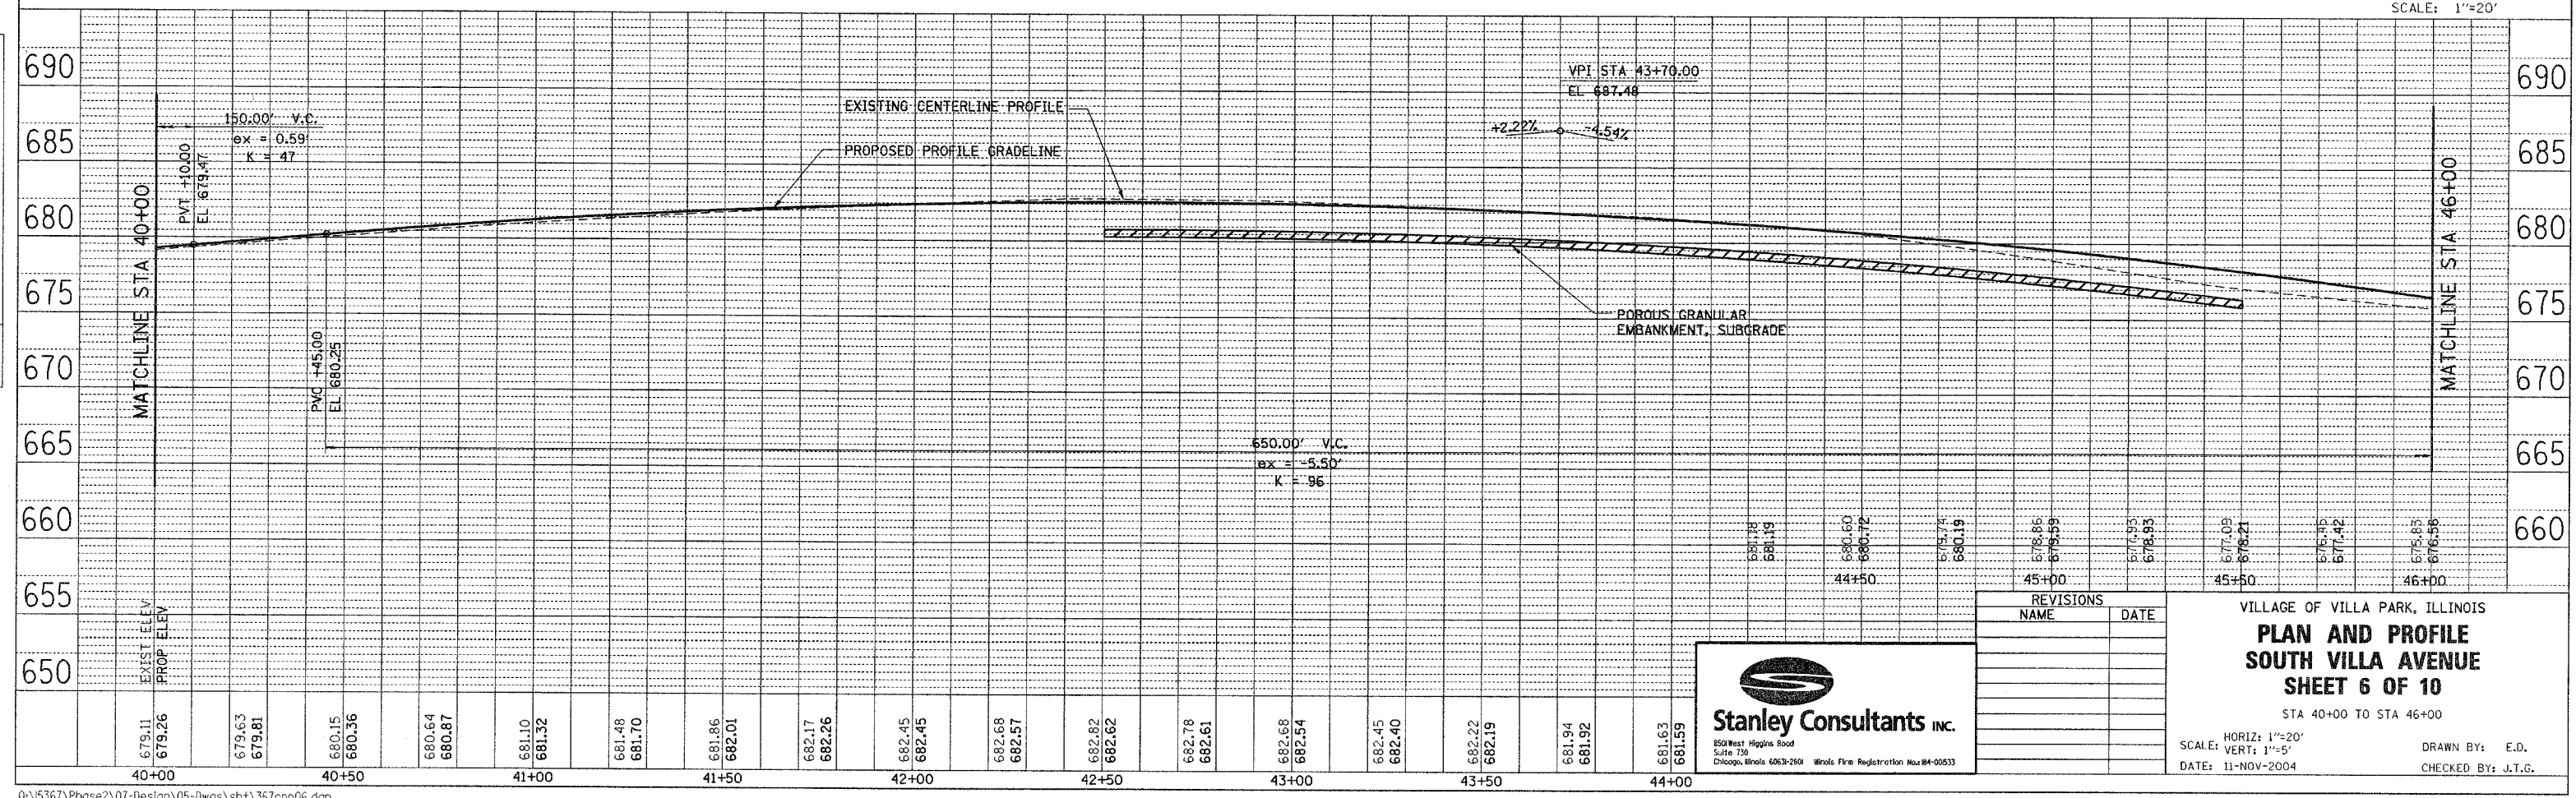
 


F.A.U. RTE.	SECTION	COUNTY	TOTAL SHEETS	SHEET NO.
2652	00-00069-00-PV	DUPAGE	146	20
STA. 10+70.70		TO STA. 66+16.00		
FED. ROAD DIST. NO.	ILLINOIS	FED. AID PROJECT		
CONTRACT NO. 83781				

DATE	BY
DATE	BY
DATE	BY

DATE	BY
DATE	BY
DATE	BY

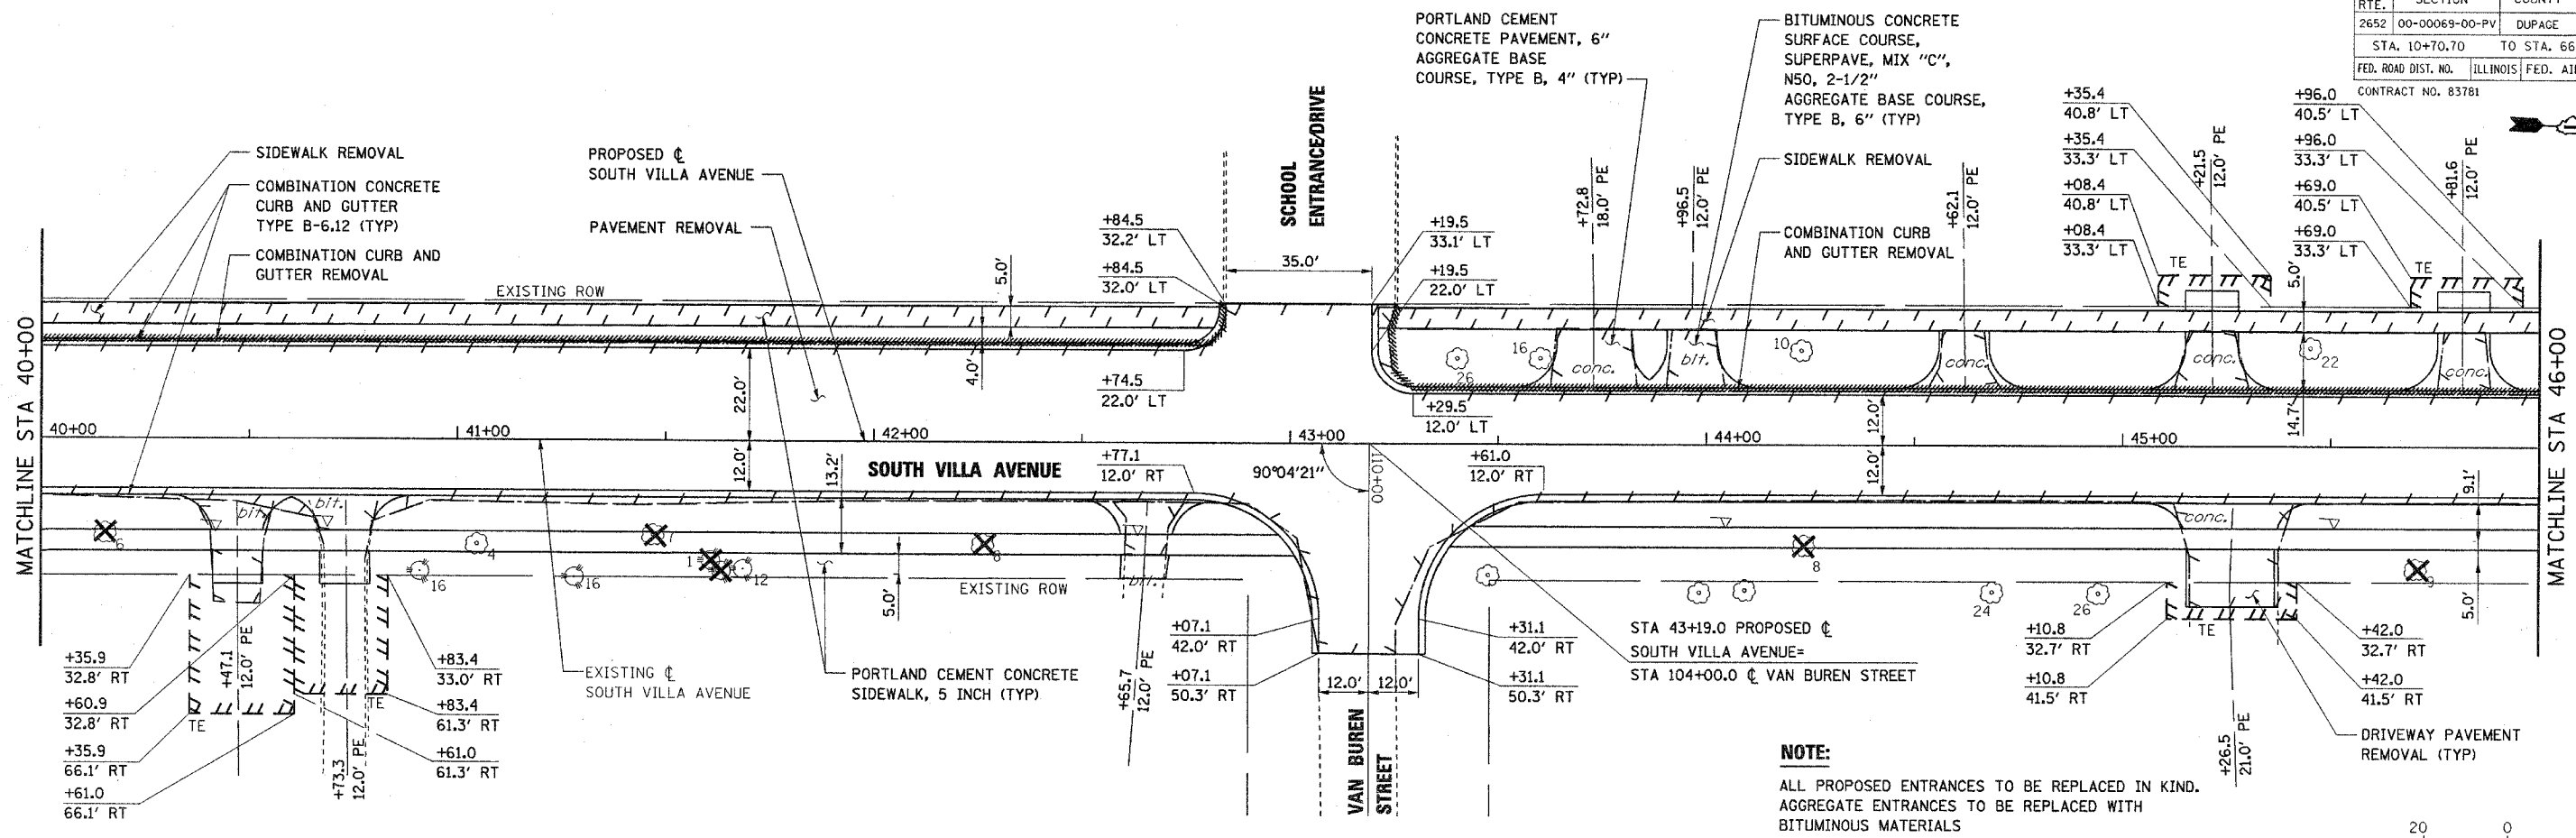

REVISIONS	
NAME	DATE

VILLAGE OF VILLA PARK, ILLINOIS

**PLAN AND PROFILE**

**SOUTH VILLA AVENUE**

**SHEET 6 OF 10**

STA 40+00 TO STA 46+00

SCALE: HORIZ: 1"=20'  
VERT: 1"=5'

DATE: 11-NOV-2004

DRAWN BY: E.D.  
CHECKED BY: J.T.G.