
 
 
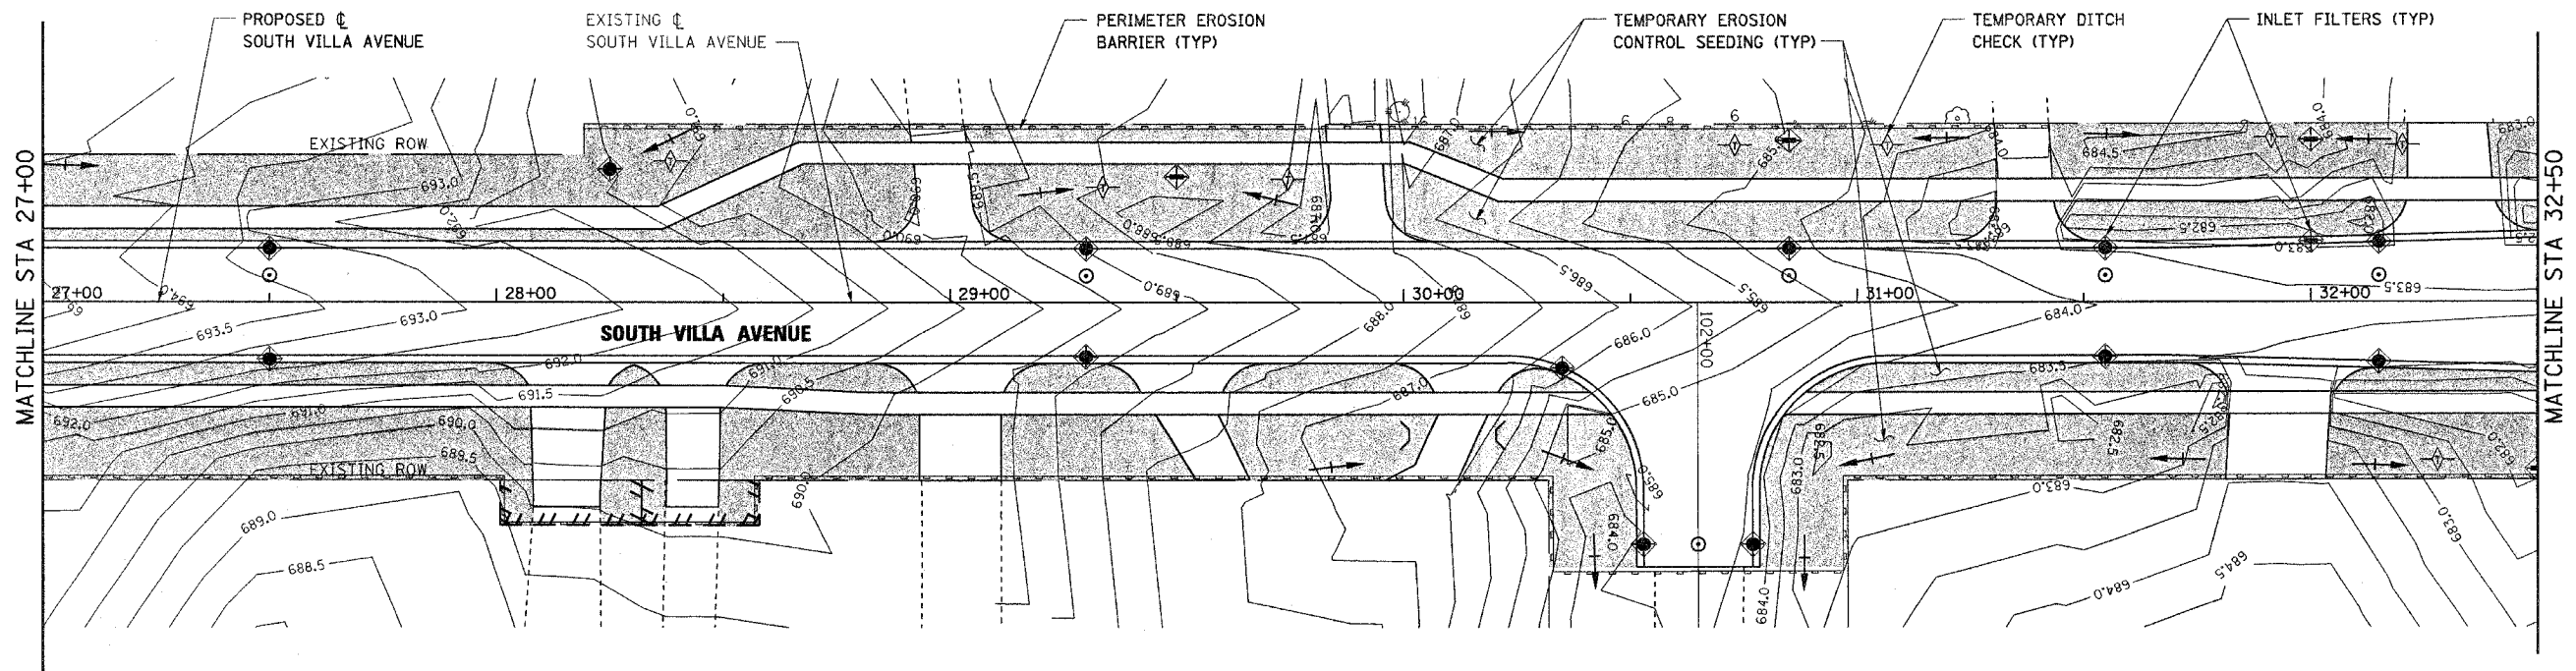
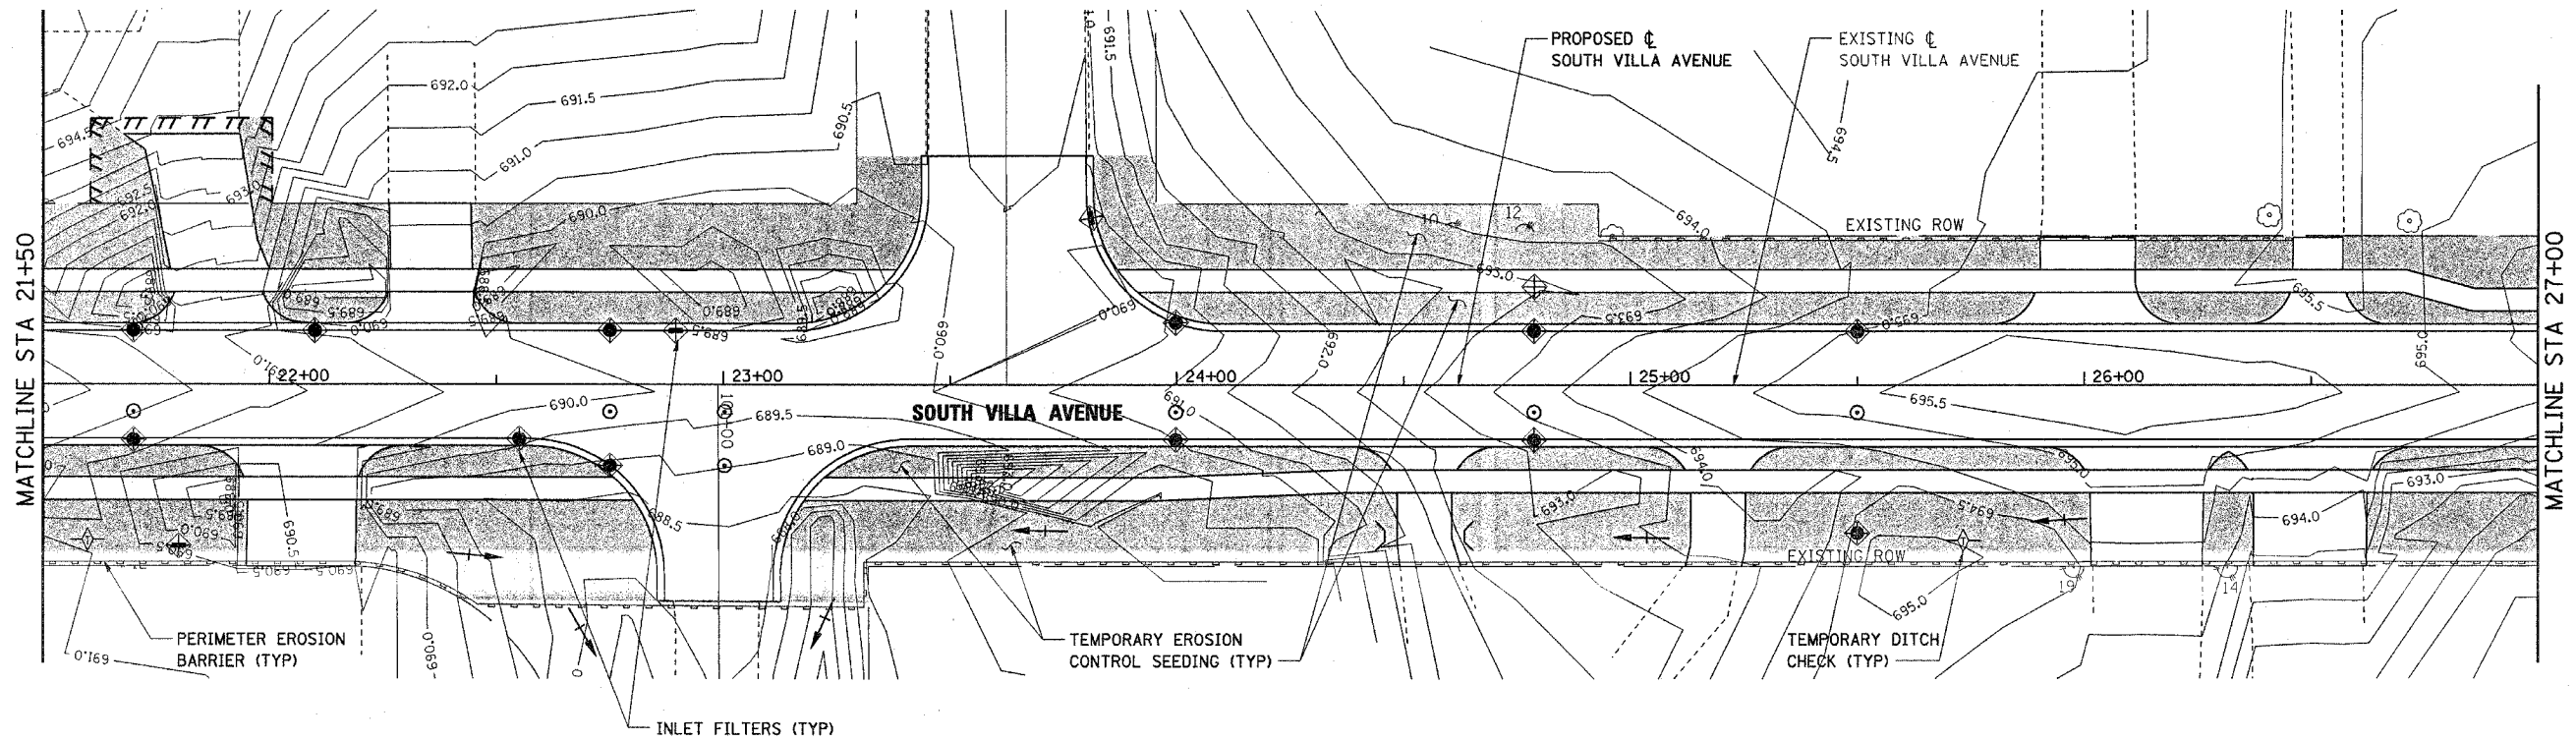


F.A.U. RTE.	SECTION	COUNTY	TOTAL SHEETS	SHEET NO.
2652	00-00069-00-PV	DUPAGE	146	36
STA. 10+70.70		TO STA. 66+16.00		
FED. ROAD DIST. NO.	ILLINOIS FED. AID PROJECT			
CONTRACT NO. 83781				

 

DATE	
BY	
DESIGNED	
PLANNING	
NOTED	
NO. 1	

DATE	
BY	
DESIGNED	
PLANNING	
NOTED	
NO. 1	

REVISIONS	
NAME	DATE



VILLAGE OF VILLA PARK, ILLINOIS
EROSION CONTROL PLAN
SOUTH VILLA AVENUE
SHEET 2 OF 5
 STA 21+50 TO STA 32+50

SCALE: 1"=20'
 DATE: 11-NOV-2004
 DRAWN BY: E.D.
 CHECKED BY: J.T.G.