
 
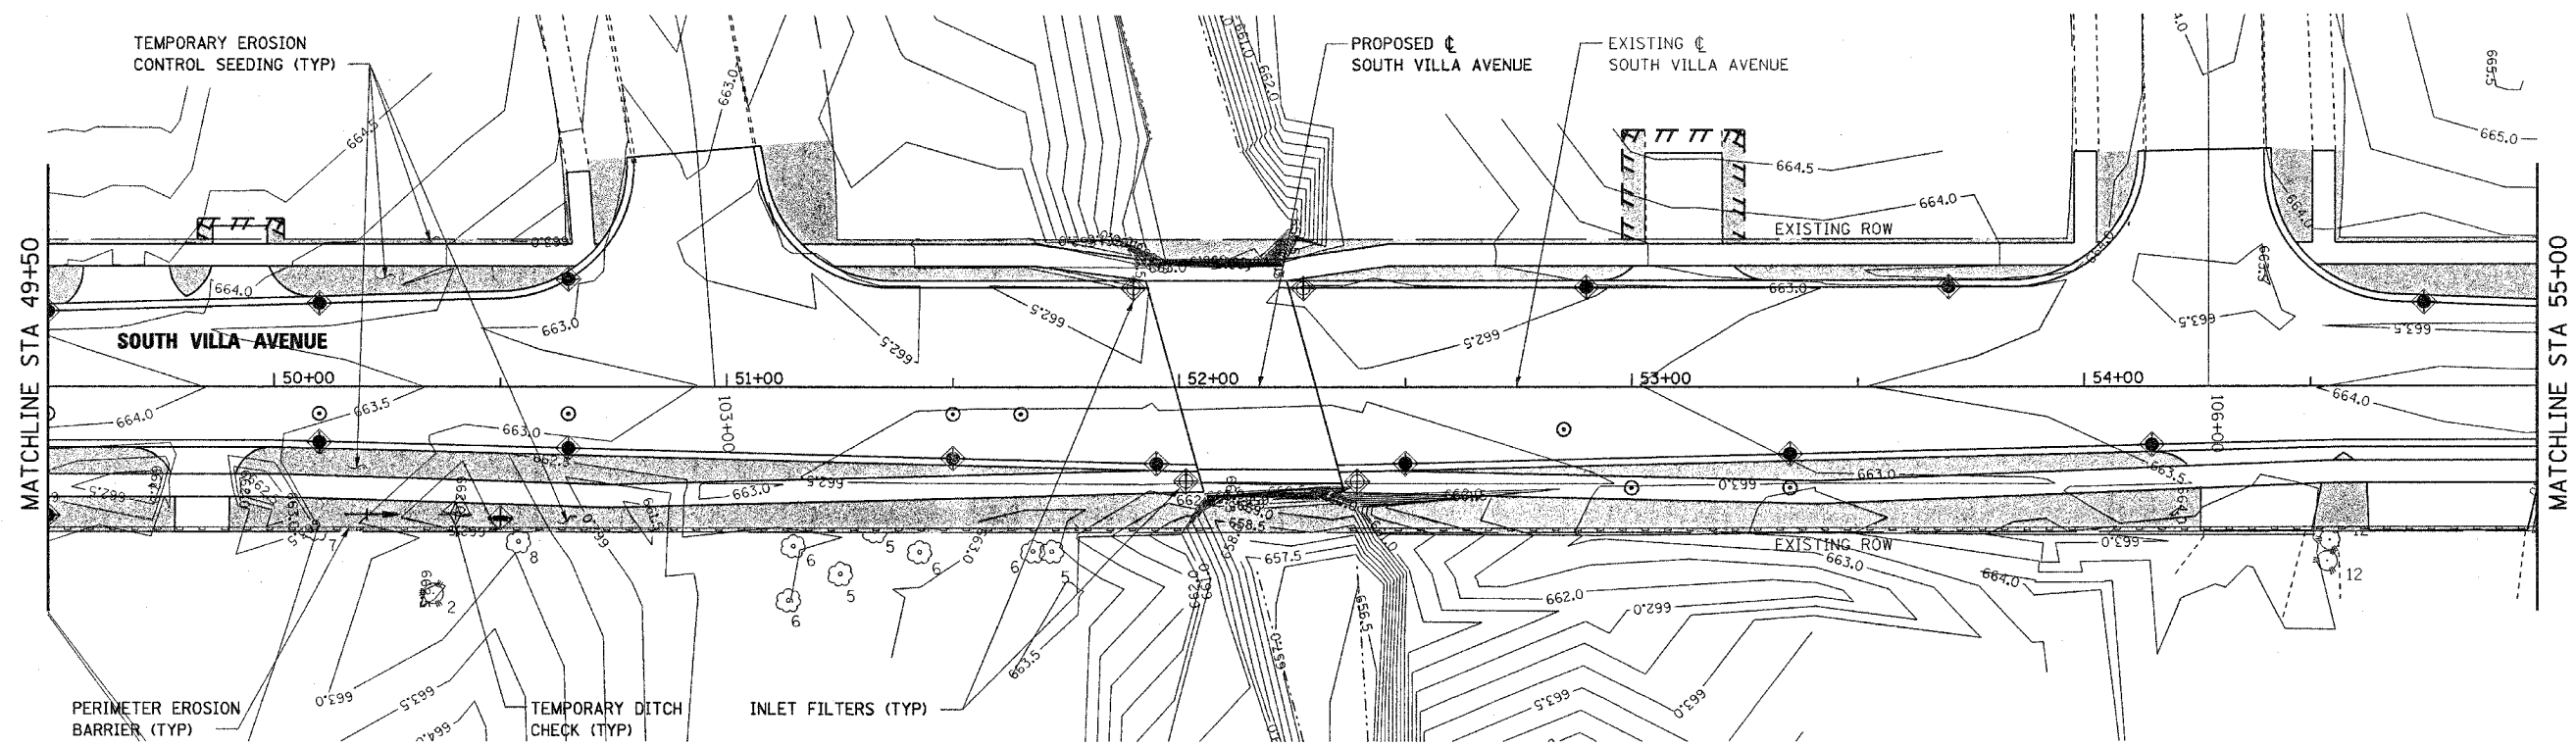


F.A.U. RTE.	SECTION	COUNTY	TOTAL SHEETS	SHEET NO.
2652	00-00069-00-PV	DUPAGE	146	38
STA. 10+70.70		TO STA. 66+16.00		
FED. ROAD DIST. NO.		ILLINOIS FED. AID PROJECT		
CONTRACT NO. 83781				

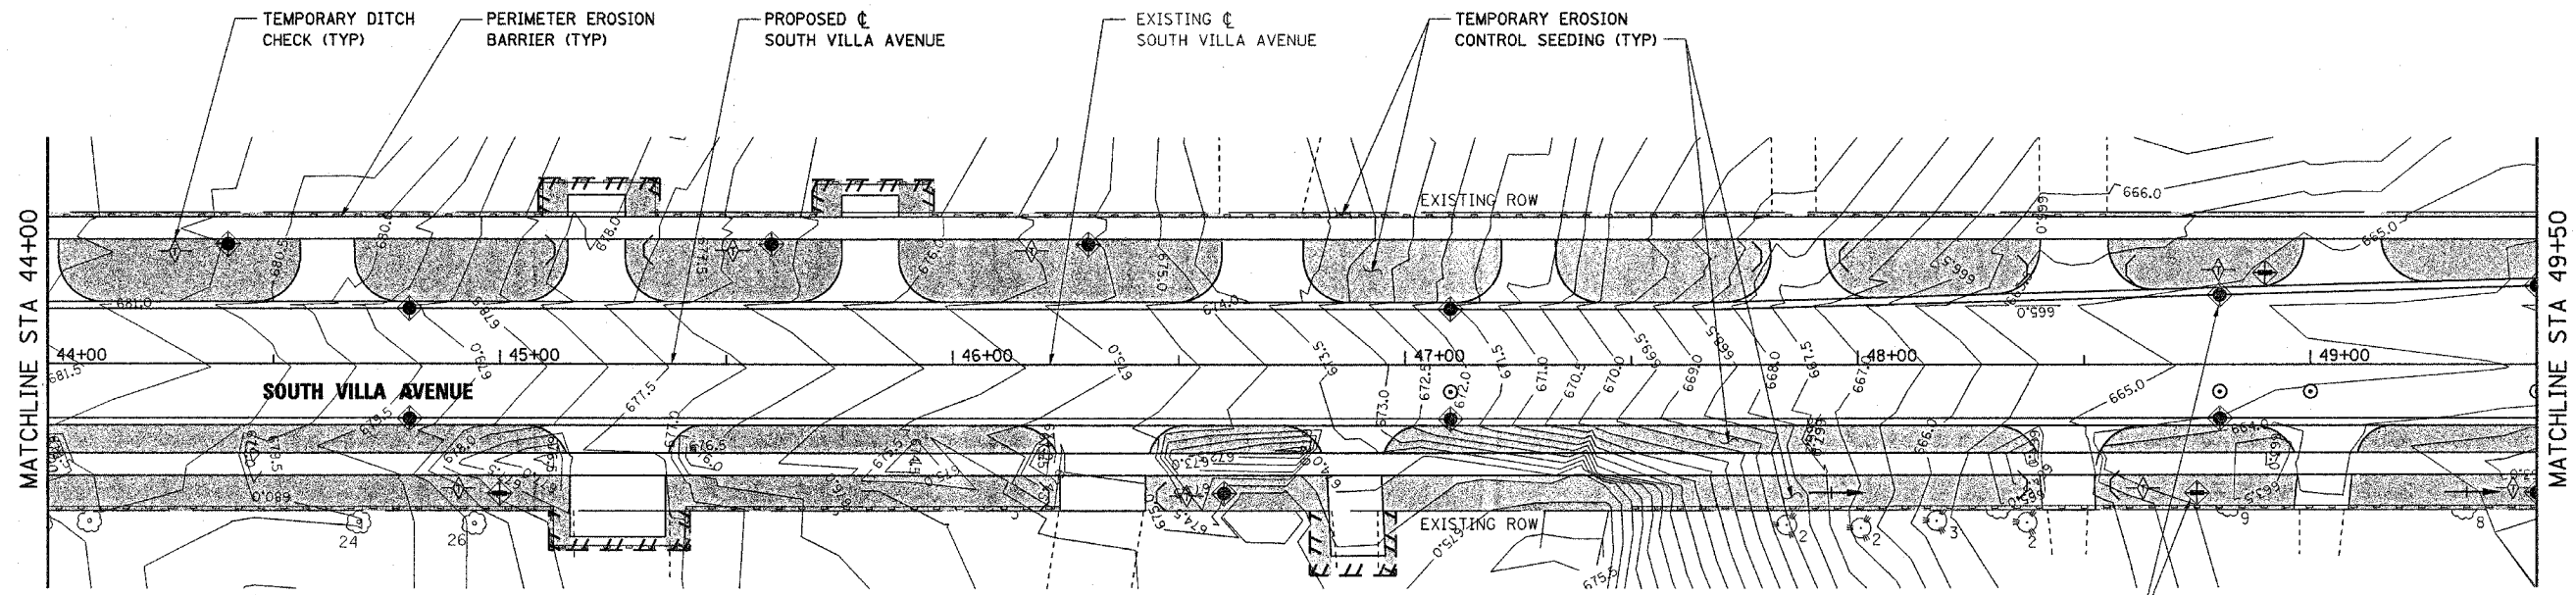

REVISIONS	
NAME	DATE

VILLAGE OF VILLA PARK, ILLINOIS
EROSION CONTROL PLAN
SOUTH VILLA AVENUE
SHEET 4 OF 5
 STA 44+00 TO STA 55+00

SCALE: 1"=20'
 DATE: 11-NOV-2004

DRAWN BY: E.D.
 CHECKED BY: J.T.G.



DATE	
BY	
DESIGNED	
PLOTTED	
ALIGNMENT CHECKED	
NOTE BOOK	
CADD FILE NAME	
NO.	

DATE	
BY	
GRADES CHECKED	
PLOTTED	
STRUCTURE NOTATIONS OK'D	
NOTE BOOK	
NO.	