



F.A.P. RTE.	SECTION	COUNTY	TOTAL SHEETS	SHEET NO.
619	70 RS-5 & I	LASALLE	214	69
STA. 894+00.00		TO STA. 905+00.00		
FED. ROAD DIST. NO. 3 ILLINOIS FED. AID PROJECT				

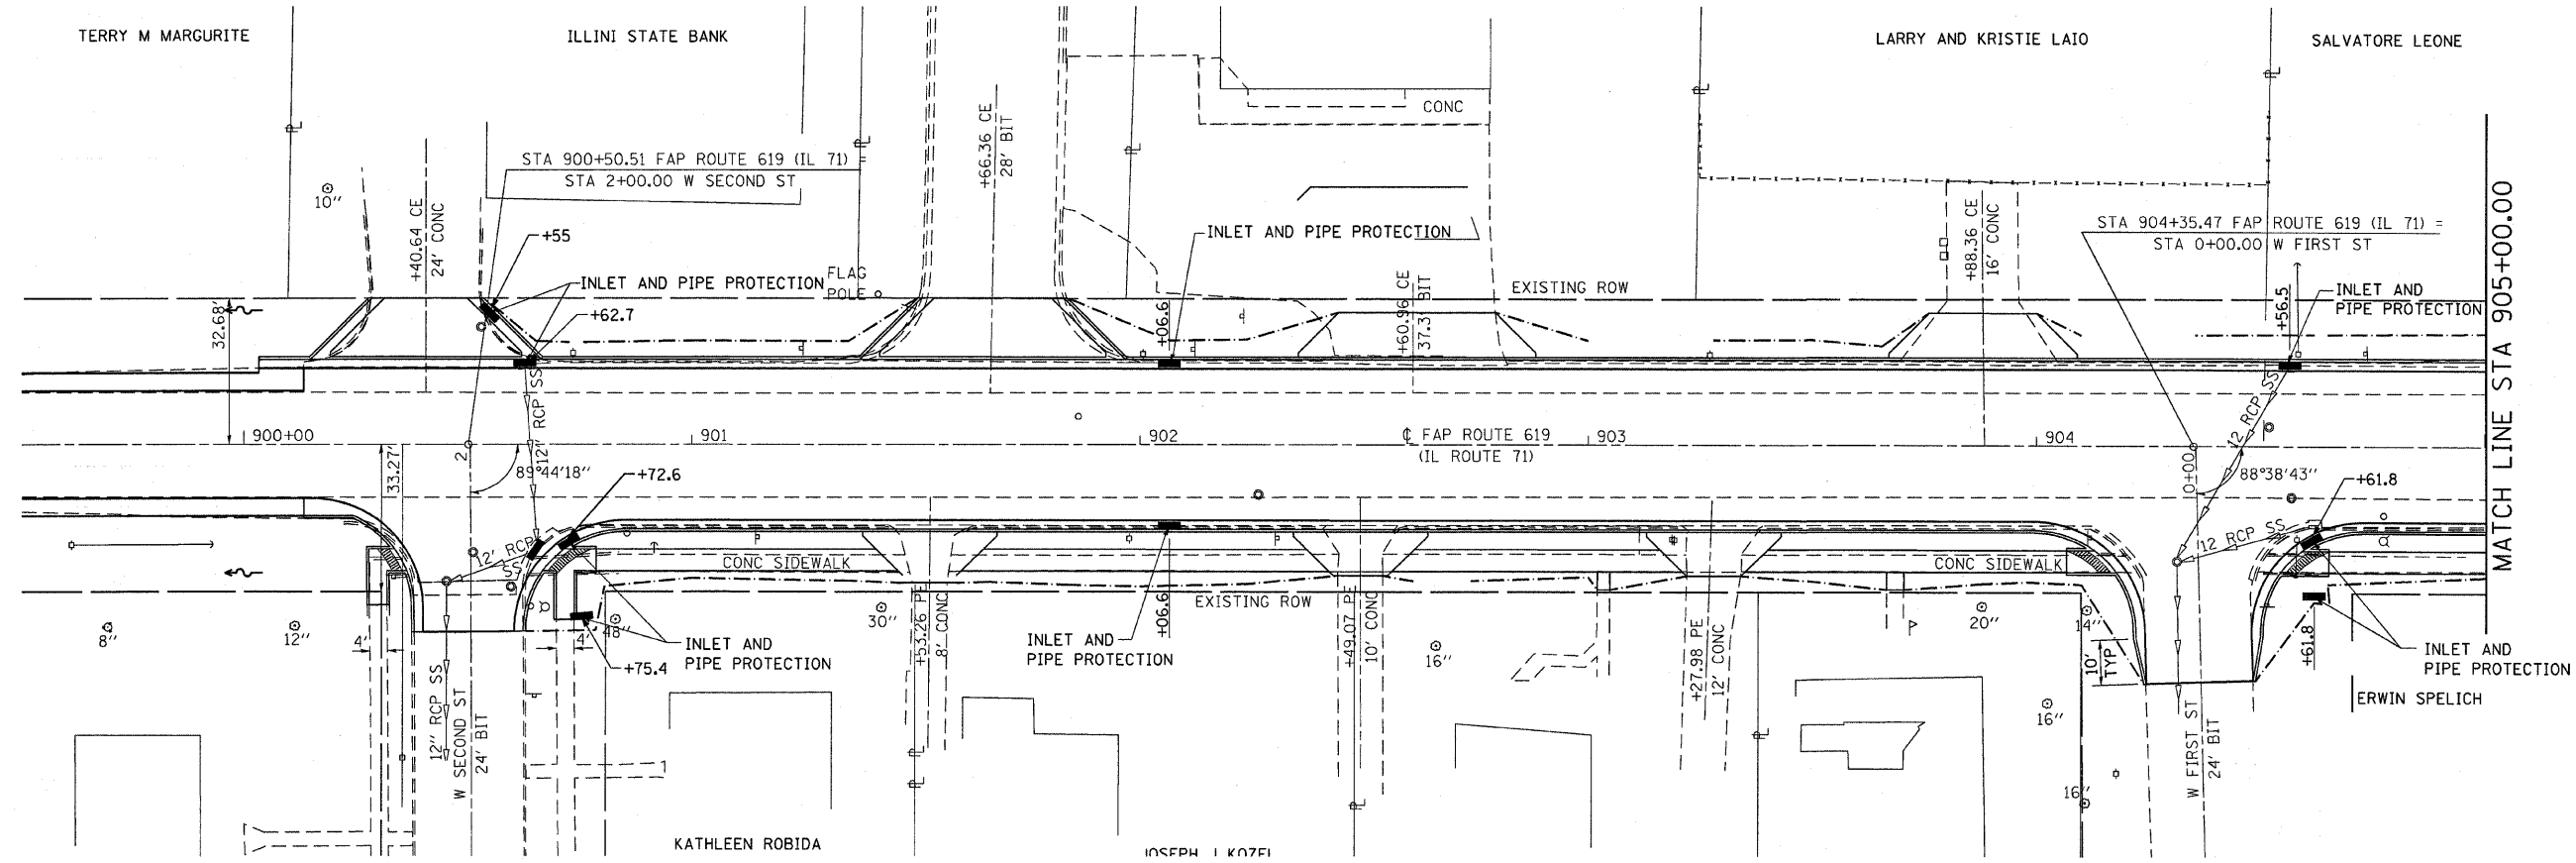

MATCH LINE STA 905+00.00

 

REVISIONS	
NAME	DATE

ILLINOIS DEPARTMENT OF TRANSPORTATION
EROSION CONTROL
 FAP ROUTE 619 (IL ROUTE 71 / 351)
 SECTION NO. 70 RS-5 & I
 LASALLE COUNTY

SCALE: VERT. _____
 HORIZ. _____
 DATE _____

DRAWN BY BANDY
 CHECKED BY STEUART