
 
 


F.A.P. RTE.	SECTION	COUNTY	TOTAL SHEETS	SHEET NO.
619	TO RS-5 & I	LASALLE	214	74
STA. 905+00.00		TO STA. 610+50.00		
FED. ROAD DIST. NO.	ILLINOIS	FED. AID PROJECT		

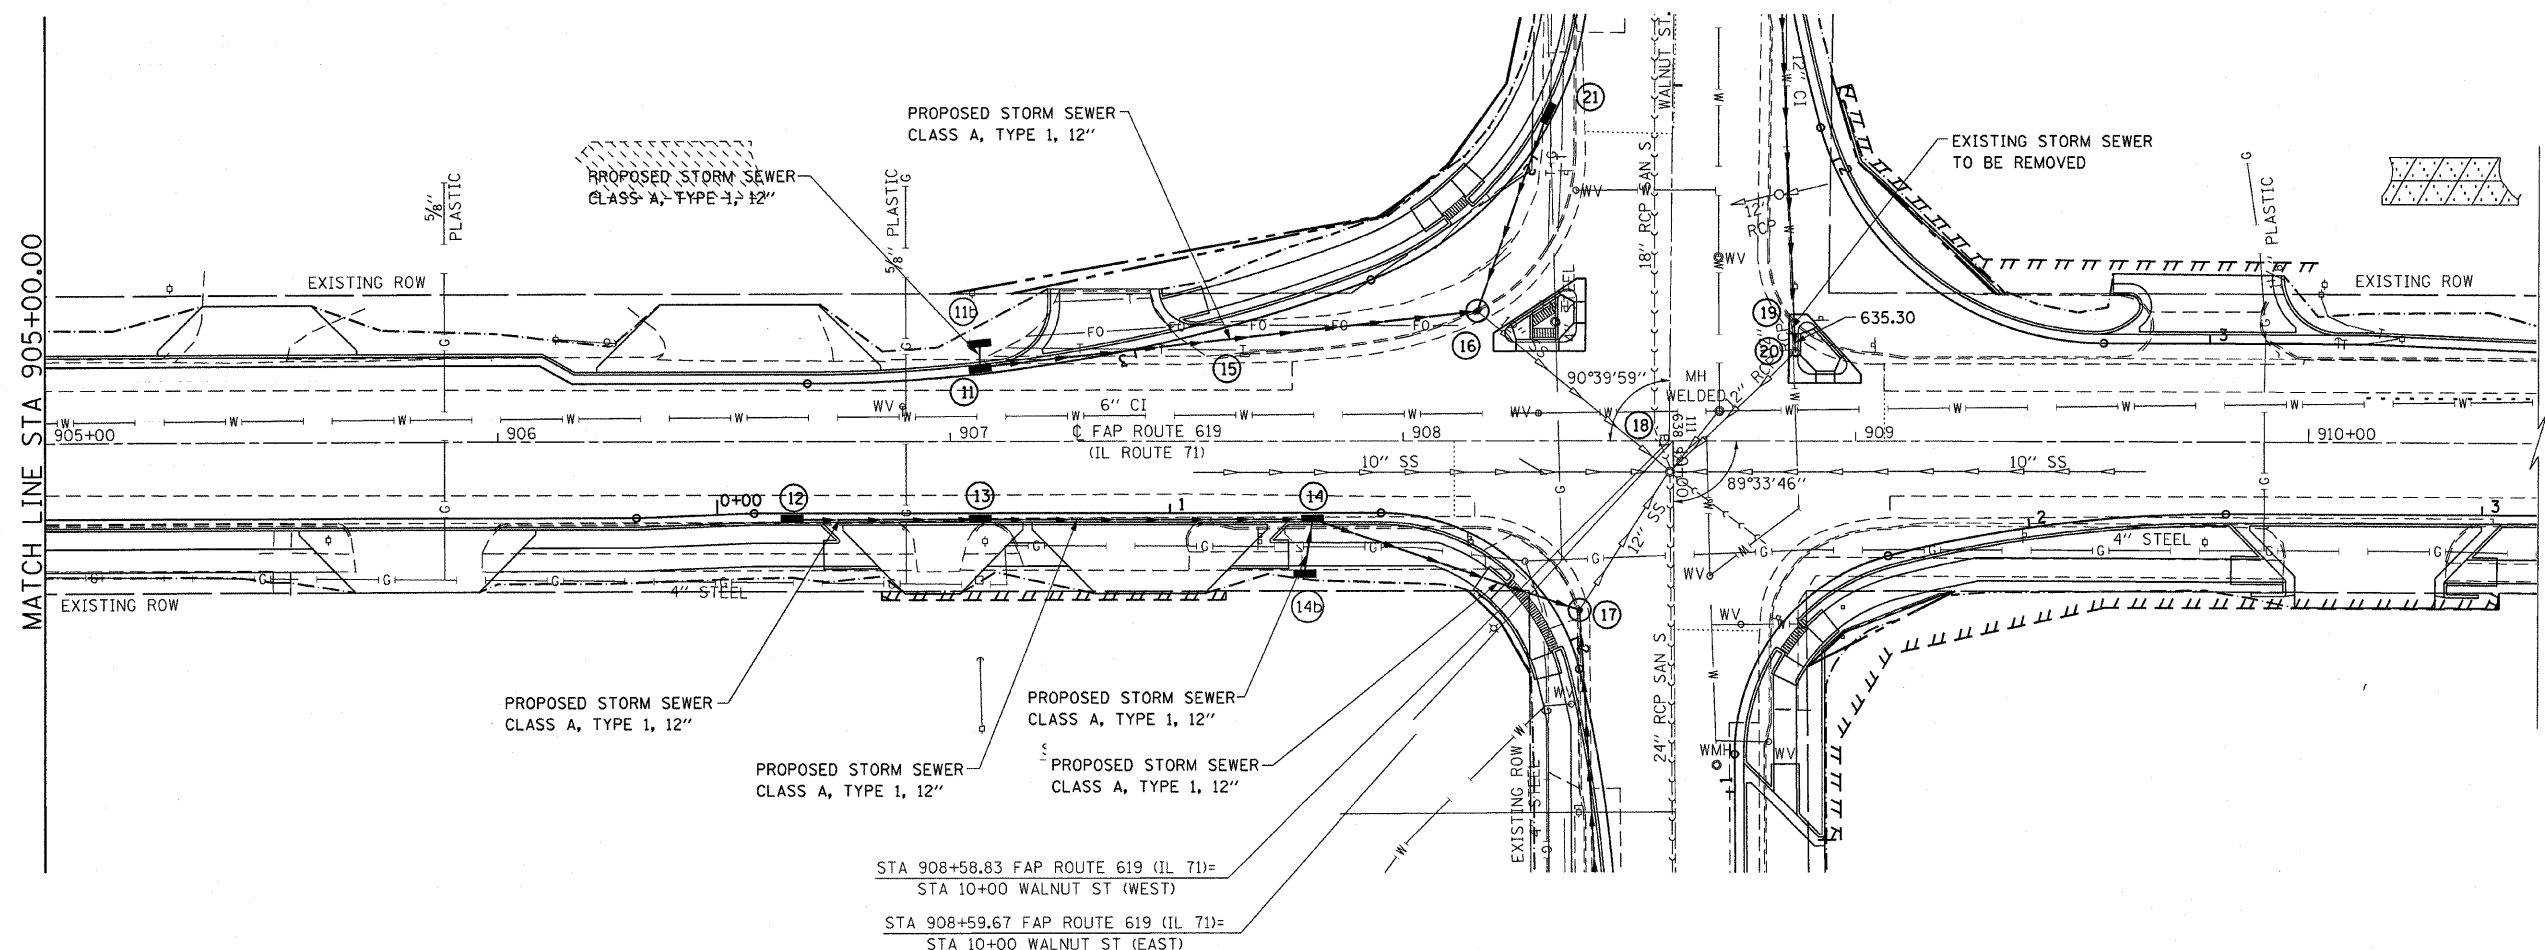

LEGEND

- CONTAMINATED REMOVAL AREA, GREATER THAN 6' DEPTH
- CONTAMINATED REMOVAL AREA, GREATER THAN 2' DEPTH

- 11 STA 907+06.55, 16.49' LT PROPOSED INLET, TYPE B, WITH TYPE 15 FRAME AND LID WITH FLAT TOP SLAB GR. 638.17 FL. 635.69
- 12 STA 906+65.00, 17.43' RT PROPOSED INLET, TYPE A, WITH TYPE 3 FRAME AND GRATE GR. 638.25 FL. 636.27
- 11b STA 907+06.55, 23.36' LT PROPOSED INLET, TYPE A WITH TYPE 8 GRATE GR. 638.32 FL. 635.84
- 13 STA 907+06.55, 17.43' RT PROPOSED INLET, TYPE A, WITH TYPE 23 FRAME AND GRATE GR. 638.21 FL. 636.23
- 14 STA 907+80.00, 17.43' RT PROPOSED INLET, TYPE B, WITH TYPE 3 FRAME AND GRATE WITH FLAT TOP SLAB GR. 638.42 FL. 635.94
- 14b STA 907+78.13, 29.17' RT PROPOSED INLET, TYPE A WITH TYPE 8 GRATE GR. 638.50 FL. 636.54
- 15 STA 907+65.05, 19.14' LT EXISTING INLET TO BE FILLED
- 16 STA 908+16.51, 28.97' LT EXISTING INLET TO BE REMOVED PROPOSED MANHOLE, TYPE A, 4'-DIA. WITH TYPE 1 FRAME, CLOSED LID, FLAT TOP SLAB GR. 638.53 FL. 635.56
- 17 STA 908+38.95, 37.34' RT EXISTING INLET TO BE REMOVED PROPOSED INLET TYPE B WITH TYPE 1 FRAME, CLOSED LID WITH FLAT TOP SLAB GR. 638.44 FL. 634.79
- 18 STA 908+58.96, 6.95' RT EXISTING FRAMES AND GRATES TO BE ADJUSTED GR. 638.86
- 19 STA 908+85.65, 26.63' LT EXISTING INLET TO BE REMOVED GR. 638.51
- 20 STA 908+86.65, 19.71' LT EXISTING FRAMES AND GRATES TO BE ADJUSTED GR. 638.54 FL. 633.45

STA 908+58.83 FAP ROUTE 619 (IL 71)=
STA 10+00 WALNUT ST (WEST)

STA 908+59.67 FAP ROUTE 619 (IL 71)=
STA 10+00 WALNUT ST (EAST)

REVISIONS	
NAME	DATE

ILLINOIS DEPARTMENT OF TRANSPORTATION

DRAINAGE PLAN

FAP ROUTE 619 (IL ROUTE 71 /351)
SECTION NO. 70 RS-5 & I
LASALLE COUNTY

SCALE: VERT. _____
HORIZ. _____

DATE _____ DRAWN BY _____
CHECKED BY _____

PLOT DATE = Aug 21, 2010 - 11:25:58 AM
 PLOT SCALE = 20.0000 / 1" = 100'
 USER NAME = bergantino.jp