



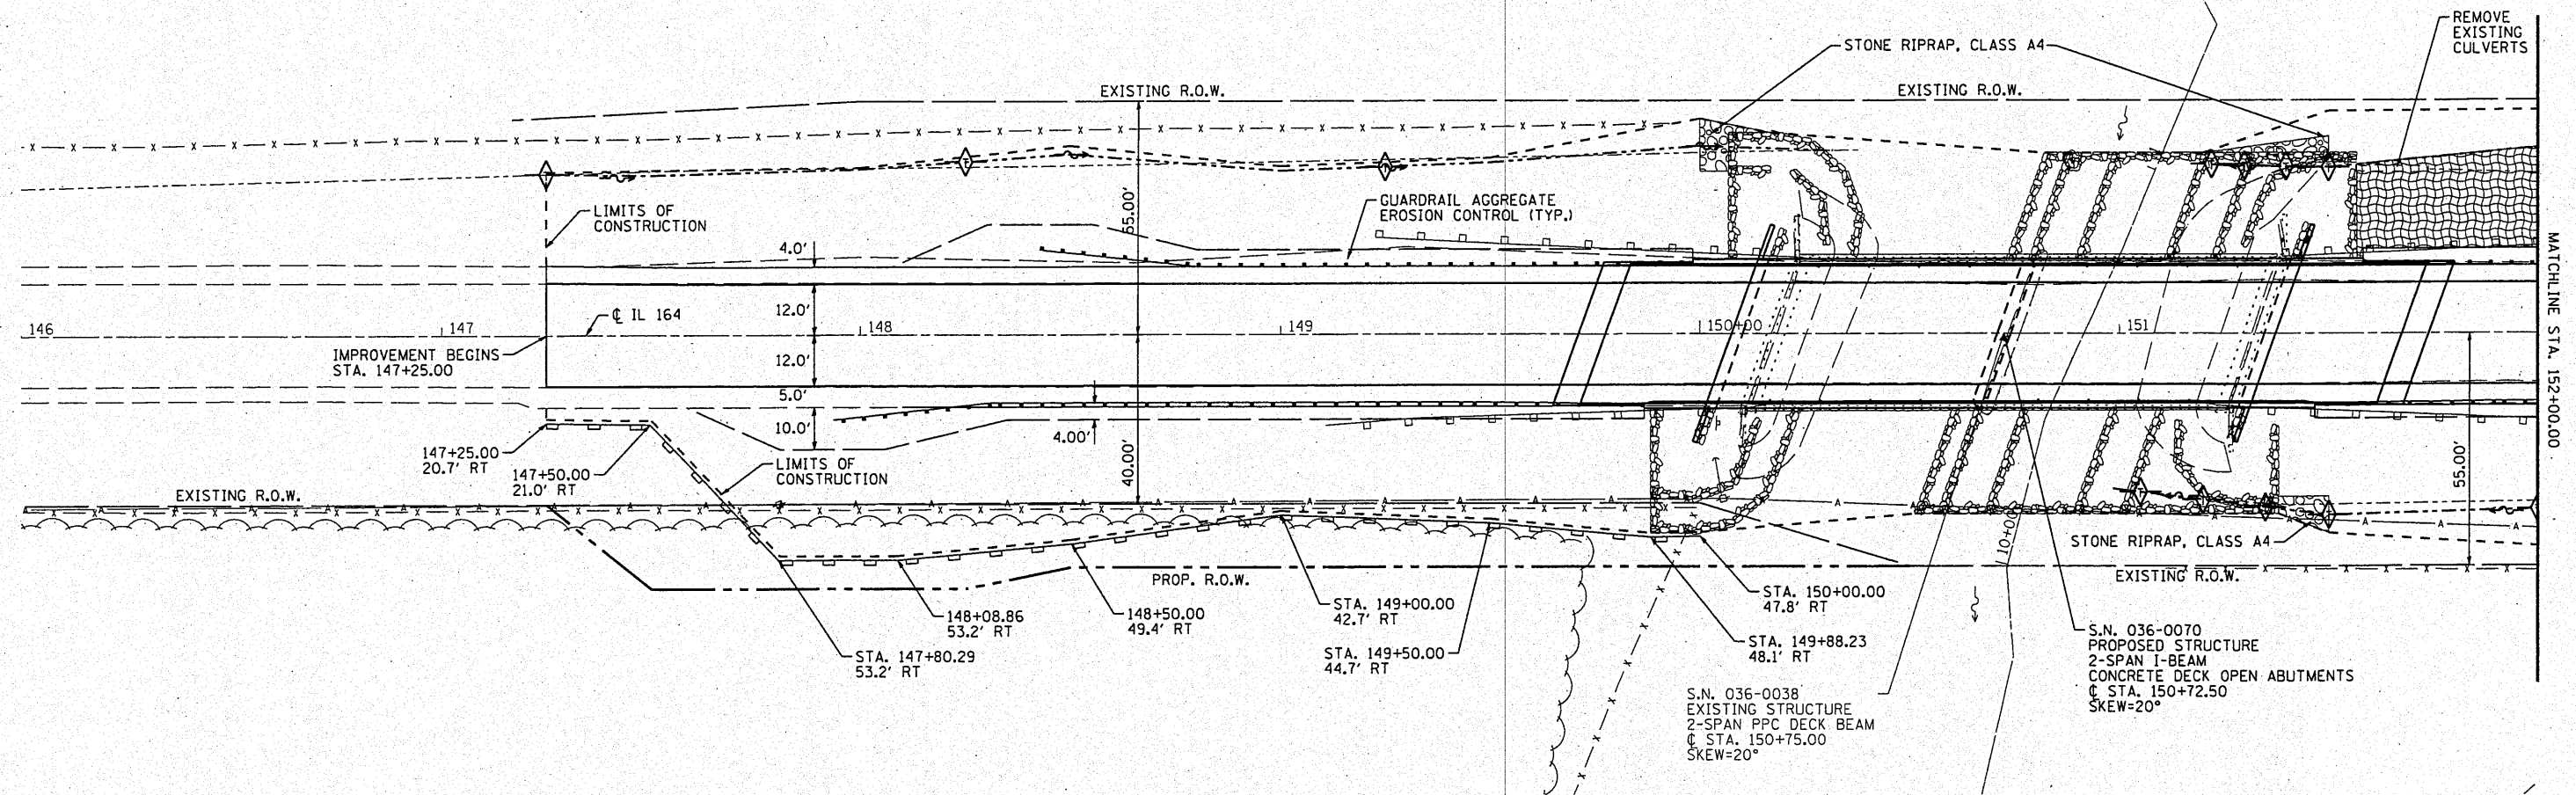


MATCHLINE STA. 152+00.00

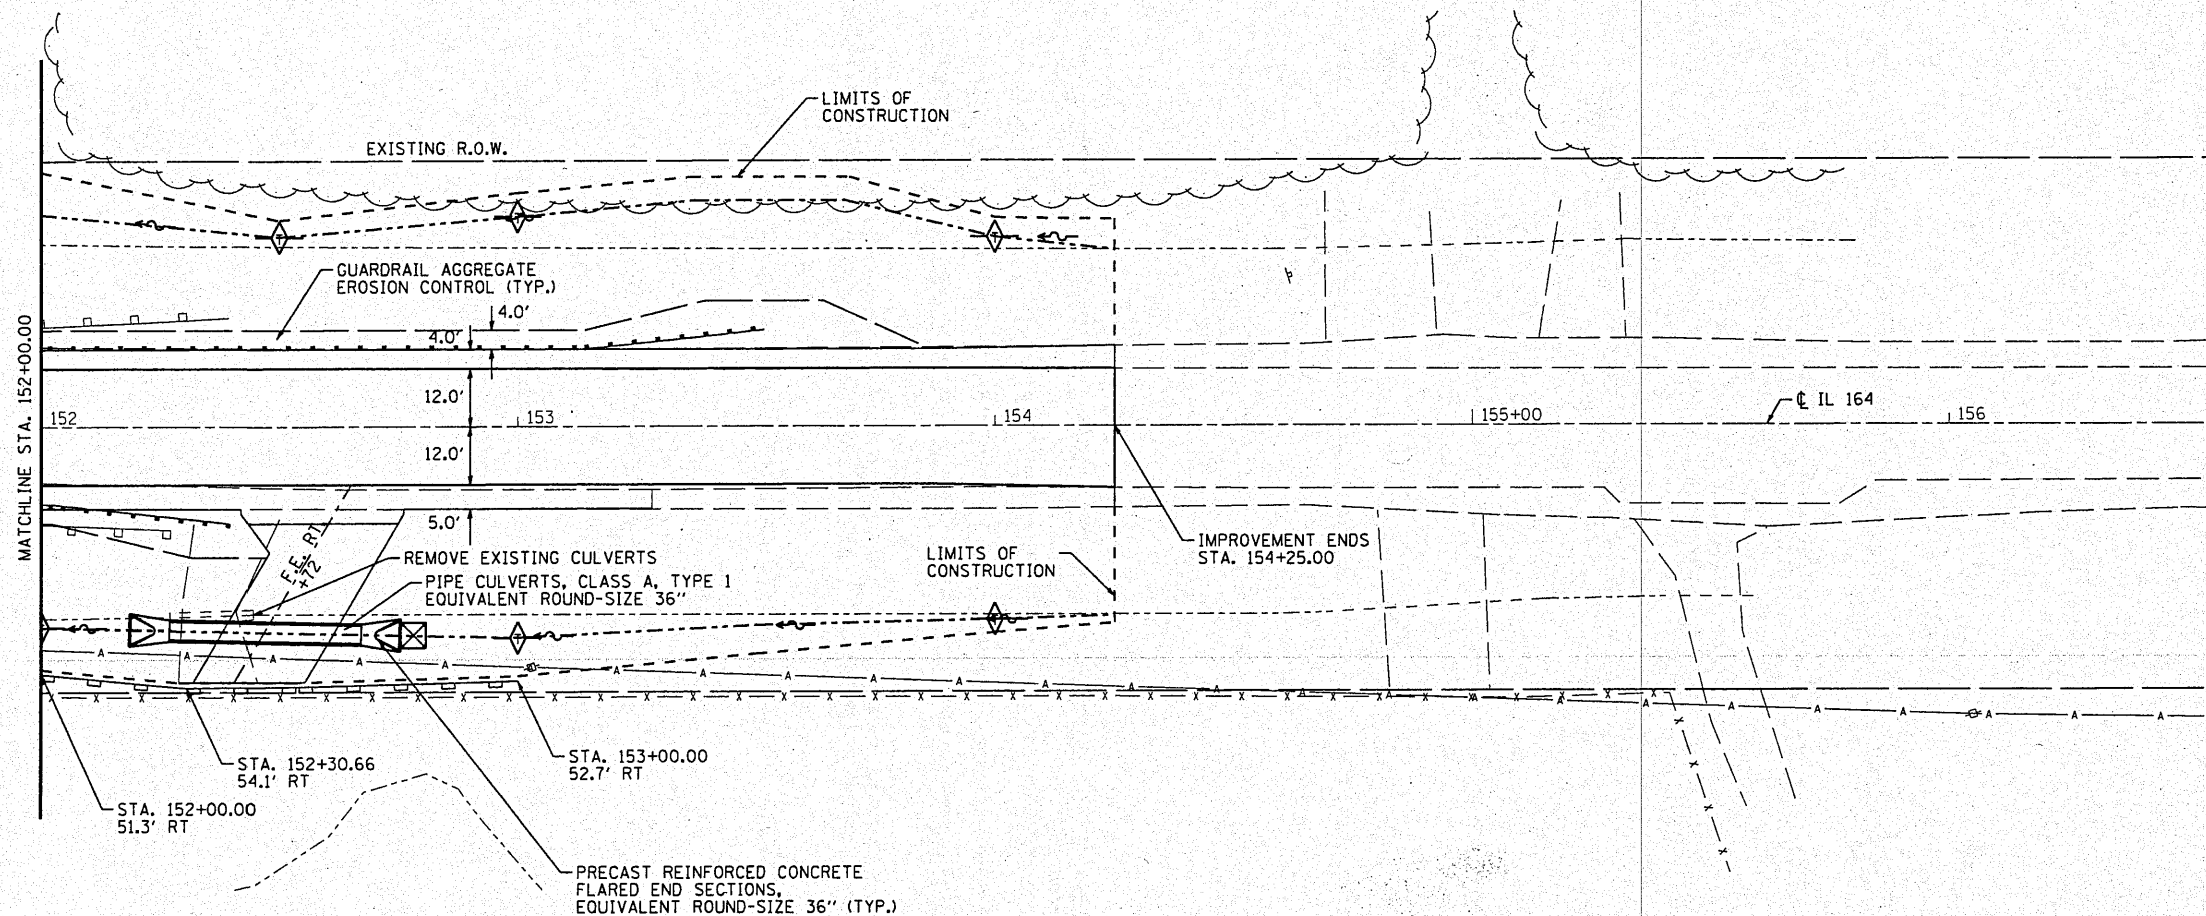

LEGEND

- STONE RIPRAP, CLASS A4
- TEMPORARY DITCH CHECKS
- PERIMETER EROSION BARRIER
- HEAVY DUTY EROSION CONTROL BLANKET
- INLET AND PIPE PROTECTION
- FLOW ARROW

 

FILE NAME = S:\237\2008\23708000\IL164SmithCreek\CA\0\CADD Sheets\0468761-shr-eros.dgn	USER NAME = rmbrodie		DESIGNED - RMB	REVISED -	STATE OF ILLINOIS DEPARTMENT OF TRANSPORTATION	IL 164 OVER SMITH CREEK EROSION AND SEDIMENT CONTROL PLAN		F.A.P. RTE. 657	SECTION 1116-CIBR-1	COUNTY HENDERSON	TOTAL SHEETS 56	SHEET NO. 17
	PLOT SCALE = 48.0000' / IN.		DRAWN - WLL	REVISED -		SCALE: SHEET NO. OF SHEETS STA. 147+25.00 TO STA. 154+25.00		CONTRACT NO. 68761				
	PLOT DATE = 10/23/2010		CHECKED - RJA	REVISED -				ILLINOIS FED. AID PROJECT				
			DATE -	REVISED -								