
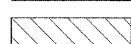
 

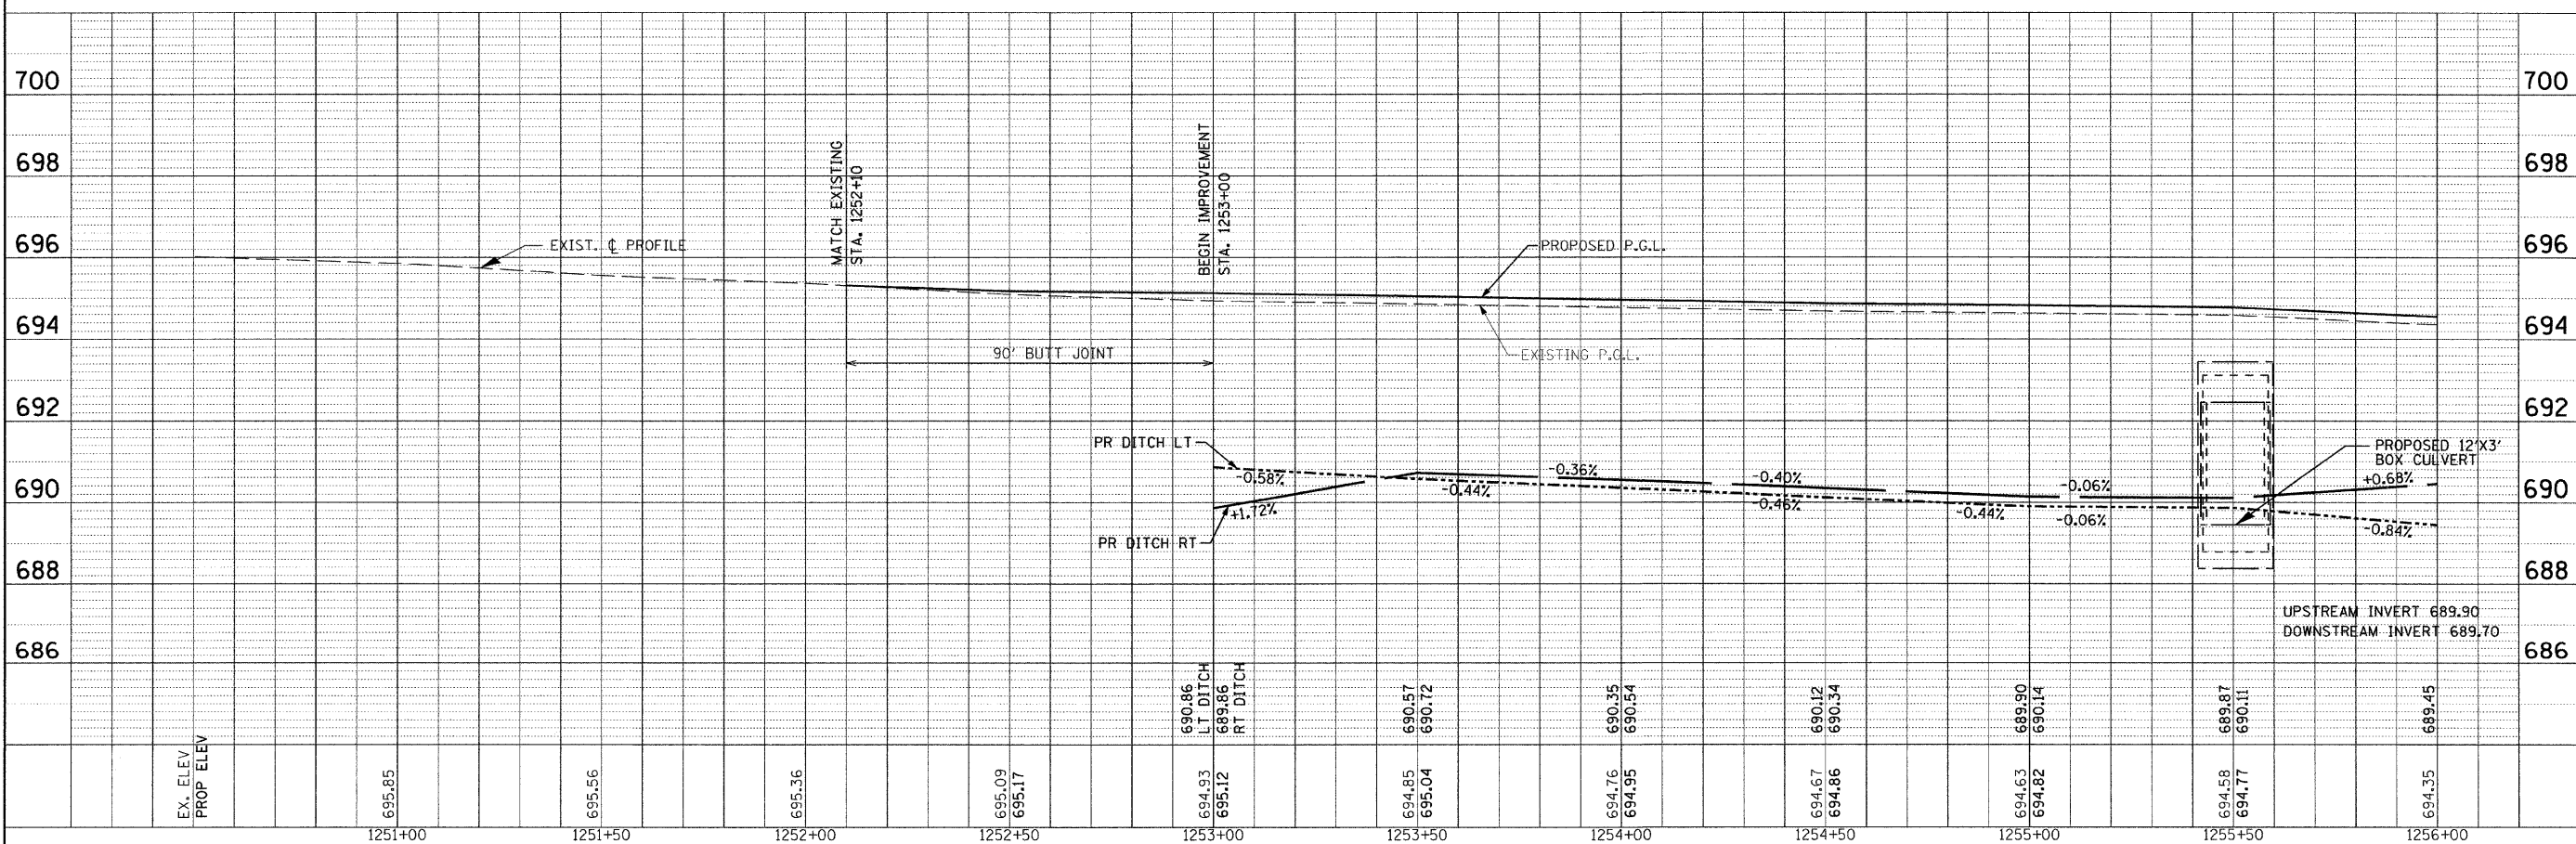
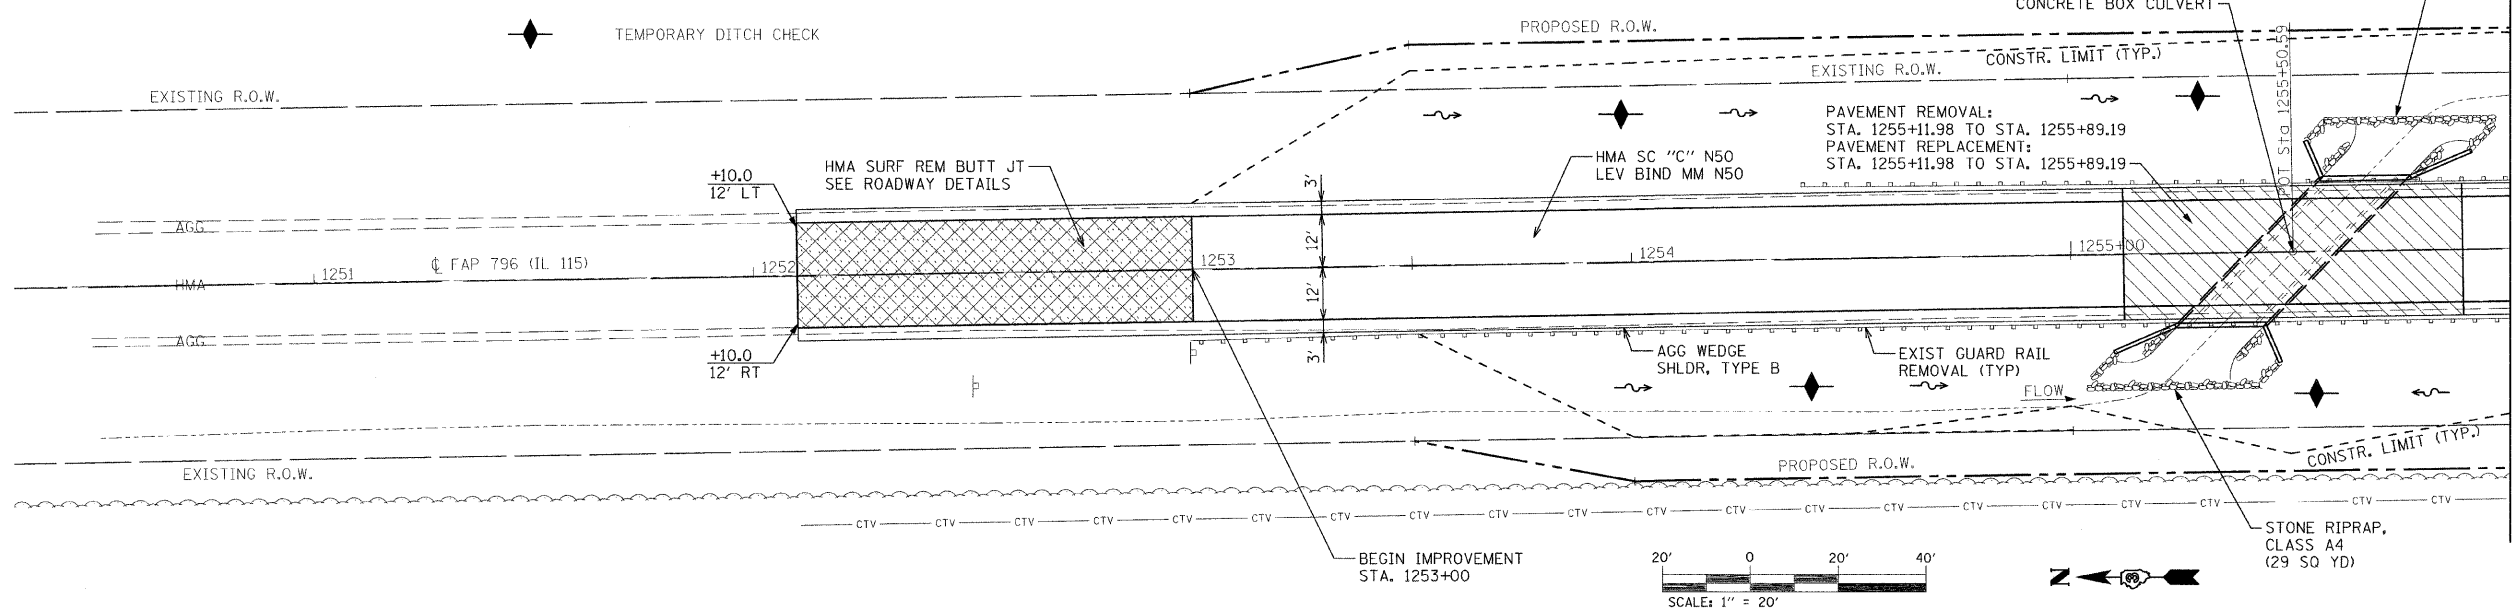


PLAN
 REVISIONS
 NO. DATE
 BY
 CHECKED
 DATE
 NO. DATE
 BY

PROFILE
 REVISIONS
 NO. DATE
 BY
 CHECKED
 DATE
 NO. DATE
 BY

LEGEND

-  HMA BUTT JOINT
-  PAVEMENT REMOVAL AND REPLACEMENT
-  PROPOSED DITCH FLOW LINE
-  TEMPORARY DITCH CHECK



FILE NAME =	USER NAME = #USER#	DESIGNED - JDC	REVISED -
#FILEL#		DRAWN - JDC	REVISED -
	PLOT SCALE = #SCALE#	CHECKED - DJC	REVISED -
	PLOT DATE = #DATE#	DATE - 10/24/09	REVISED -

**STATE OF ILLINOIS
 DEPARTMENT OF TRANSPORTATION**

PLAN AND PROFILE

SCALE: 1" = 20' SHEET NO. 3 OF 4 SHEETS STA. 1252+10 TO STA. 1256+00

F.A.P. RTE.	SECTION	COUNTY	TOTAL SHEETS	SHEET NO.
796	104 I & 105 BR-1	FORD	51	9
FED. ROAD DIST. NO. [ILLINOIS] FED. AID PROJECT			CONTRACT NO. 66848	