


**PLANT MATERIALS LIST**


| Symbol  | Quantity | Botanical Name                             | Common Name            | Spacing  |
|---|----------|--|------------------------|----------|
| <b>CANOPY TREES</b>                                 |          |  |                        |          |
| AF  | 2        | Acer x freemanii                           | Autumn Blaze Maple     | Per Plan |
| GT  | 0        | Gleditsia tricanthos 'Skyline'             | Skyline Honeylocust    | Per Plan |
| <b>DECIDUOUS SHRUBS</b>                             |          |  |                        |          |
| RA  | 15       | Rhus aromatica 'Grow-Low'                  | Grow Low Sumac         | 36" o.c. |
| RR  | 0        | Rosa rugosa                                | Rugosa Rose            | 36" o.c. |
| SP  | 0        | Spirea x b. 'Froebeli'                     | Froebel Spirea         | 36" o.c. |
| SAW   | 19       | Spirea x b. 'Anthony Waterer'              | Anthony Waterer Spirea | 36" o.c. |
| SP  | 0        | Syringa patula 'Miss Kim'                  | Miss Kim Lilac         | 30" o.c. |
| <b>ANNUALS, PERENNIALS &amp; ORNAMENTAL GRASSES</b> |          |  |                        |          |
| ANN   | 0        | Annuals                                    | Annuals                | 8" o.c.  |
| CA  | 54       | Calamagrostis x acutiflora 'Kari Forester' | Feather Reed Grass     | 24" o.c. |
| HR  | 118      | Hemerocallis 'Rosy Returns'                | Rosy Returns Daylily   | 18" o.c. |
| HS  | 231      | Hemerocallis 'Stella D'Oro'                | Stella D'Oro Daylily   | 18" o.c. |
| NC  | 96       | Nepeta x faassenii 'Walkers Low'           | Walker's Low Catmint   | 24" o.c. |
| PAH   | 108      | Pennisetum a. 'Hamelin'                    | Hamelin Fountain Grass | 24" o.c. |
| PA  | 0        | Perovskia atriplicifolia                   | Russian Sage           | 18" o.c. |
| PC  | 327      | Polygonum cuspidatum                       | Fleece Flower          | 12" o.c. |

**SHEET KEY**

NOT TO SCALE -- FOR REFERENCE ONLY

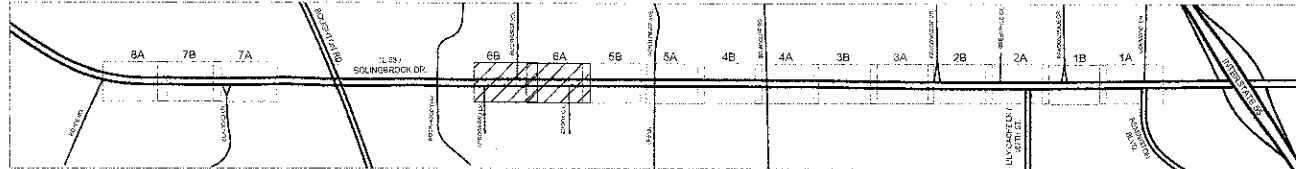

NOTE: There is NO tree removal associated with this project.  
 NOTE: Stationing increases from north to south.  
 NOTE: There is no excavation associated with this project; hence, no erosion control.  
 NOTE: This project crosses NO bridges or major culverts.

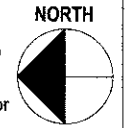

FILE NAME = \$FILE\$

|                      |                   |                              |
|----------------------|-------------------|------------------------------|
| USER NAME = \$USER\$ | DESIGNED -- WALSH | REVISED -- 01/27/12 PER IDOT |
| PLOT SCALE = 1"=20'  | DRAWN -- WALSH    | REVISED -- 04/11/12 PER IDOT |
| PLOT DATE = \$DATE\$ | CHECKED -- WALSH  | REVISED -- 05/14/12 PER IDOT |
|                      | DATE -- 06/29/11  | REVISED -- 12/04/12 PER IDOT |

STATE OF ILLINOIS DEPARTMENT OF TRANSPORTATION

LANDSCAPE PLAN

SCALE: 1"=20' DRAWING NO. 17 OF 33 STA. 1390+82 TO STA. 1380+00

| F.A.P. RTE. | SECTION        | COUNTY | TOTAL SHEETS       | SHEET NO. |
|-------------|----------------|--------|--------------------|-----------|
| 0870        | 08-00049-00-LS | WLL    | 33                 | 17        |
| ILLINOIS    |                |        | CONTRACT NO. 63714 |           |