


PLANT MATERIALS LIST

Symbol	Quantity	Botanical Name	Common Name	Spacing
CANOPY TREES				
AF	1	Acer x freemanii	Autumn Blaze Maple	Per Plan
GT	0	Gleditsia triacanthos 'Skyline'	Skyline Honeylocust	Per Plan
DECIDUOUS SHRUBS				
RA	98	Rhus aromatica 'Grow-Low'	Grow Low Sumac	36" o.c.
RR	0	Rosa rugosa	Rugosa Rose	36" o.c.
SF	16	Spiraea x b. 'Froebelii'	Froebel Spirea	36" o.c.
SAW	0	Spiraea x b. 'Anthony Waterer'	Anthony Waterer Spirea	36" o.c.
SP	162	Syringa patula 'Miss Kim'	Miss Kim Lilac	30" o.c.
ANNUALS, PERENNIALS & ORNAMENTAL GRASSES				
ANN	0	Annuaals	Annuaals	8" o.c.
CA	135	Calamagrostis x acutiflora 'Karl Forester'	Feather Reed Grass	24" o.c.
HR	94	Hemerocallis 'Rosy Returns'	Rosy Returns Daylily	18" o.c.
HS	482	Hemerocallis 'Stella D'Oro'	Stella D'Oro Daylily	18" o.c.
NC	245	Nepeta x faassenii 'Walkers Low'	Walker's Low Catmint	24" o.c.
PAH	59	Pennisetum a. 'Hameln'	Hameln Fountain Grass	24" o.c.
PA	0	Perovskia atriplicifolia	Russian Sage	18" o.c.
PC	628	Polygonum cuspidatum	Fleece Flower	12" o.c.

SHEET KEY
NOT TO SCALE -- FOR REFERENCE ONLY

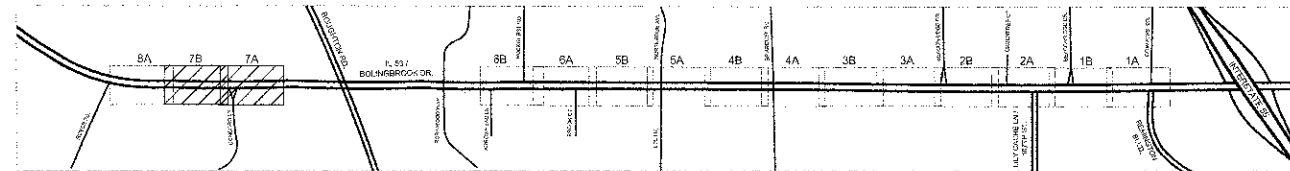


NOTE: There is NO tree removal associated with this project.

NOTE: There is no excavation associated with this project; hence, no erosion control.

NOTE: Stationing increases from north to south.

NOTE: This project crosses NO bridges or major culverts.

 

FILE NAME = \$FILES\$

USER NAME = \$USER\$	DESIGNED -- WALSH	REVISED -- 01/27/12 PER IDOT
	DRAWN -- WALSH	REVISED -- 04/11/12 PER IDOT
PLOT SCALE = 1"=20'	CHECKED -- WALSH	REVISED -- 05/14/12 PER IDOT
PLOT DATE = \$DATE\$	DATE -- 06/29/11	REVISED -- 12/04/12 PER IDOT

STATE OF ILLINOIS DEPARTMENT OF TRANSPORTATION

LANDSCAPE PLAN

SCALE: 1"=20' DRAWING NO. 18 OF 33 STA. 1360+24 TO STA. 1348+60

F.A.P. RTE.	SECTION	COUNTY	TOTAL SHEETS	SHEET NO.
0870	08-00049-00-LS	WILL	33	18

ILLINOIS CONTRACT NO. 63714