
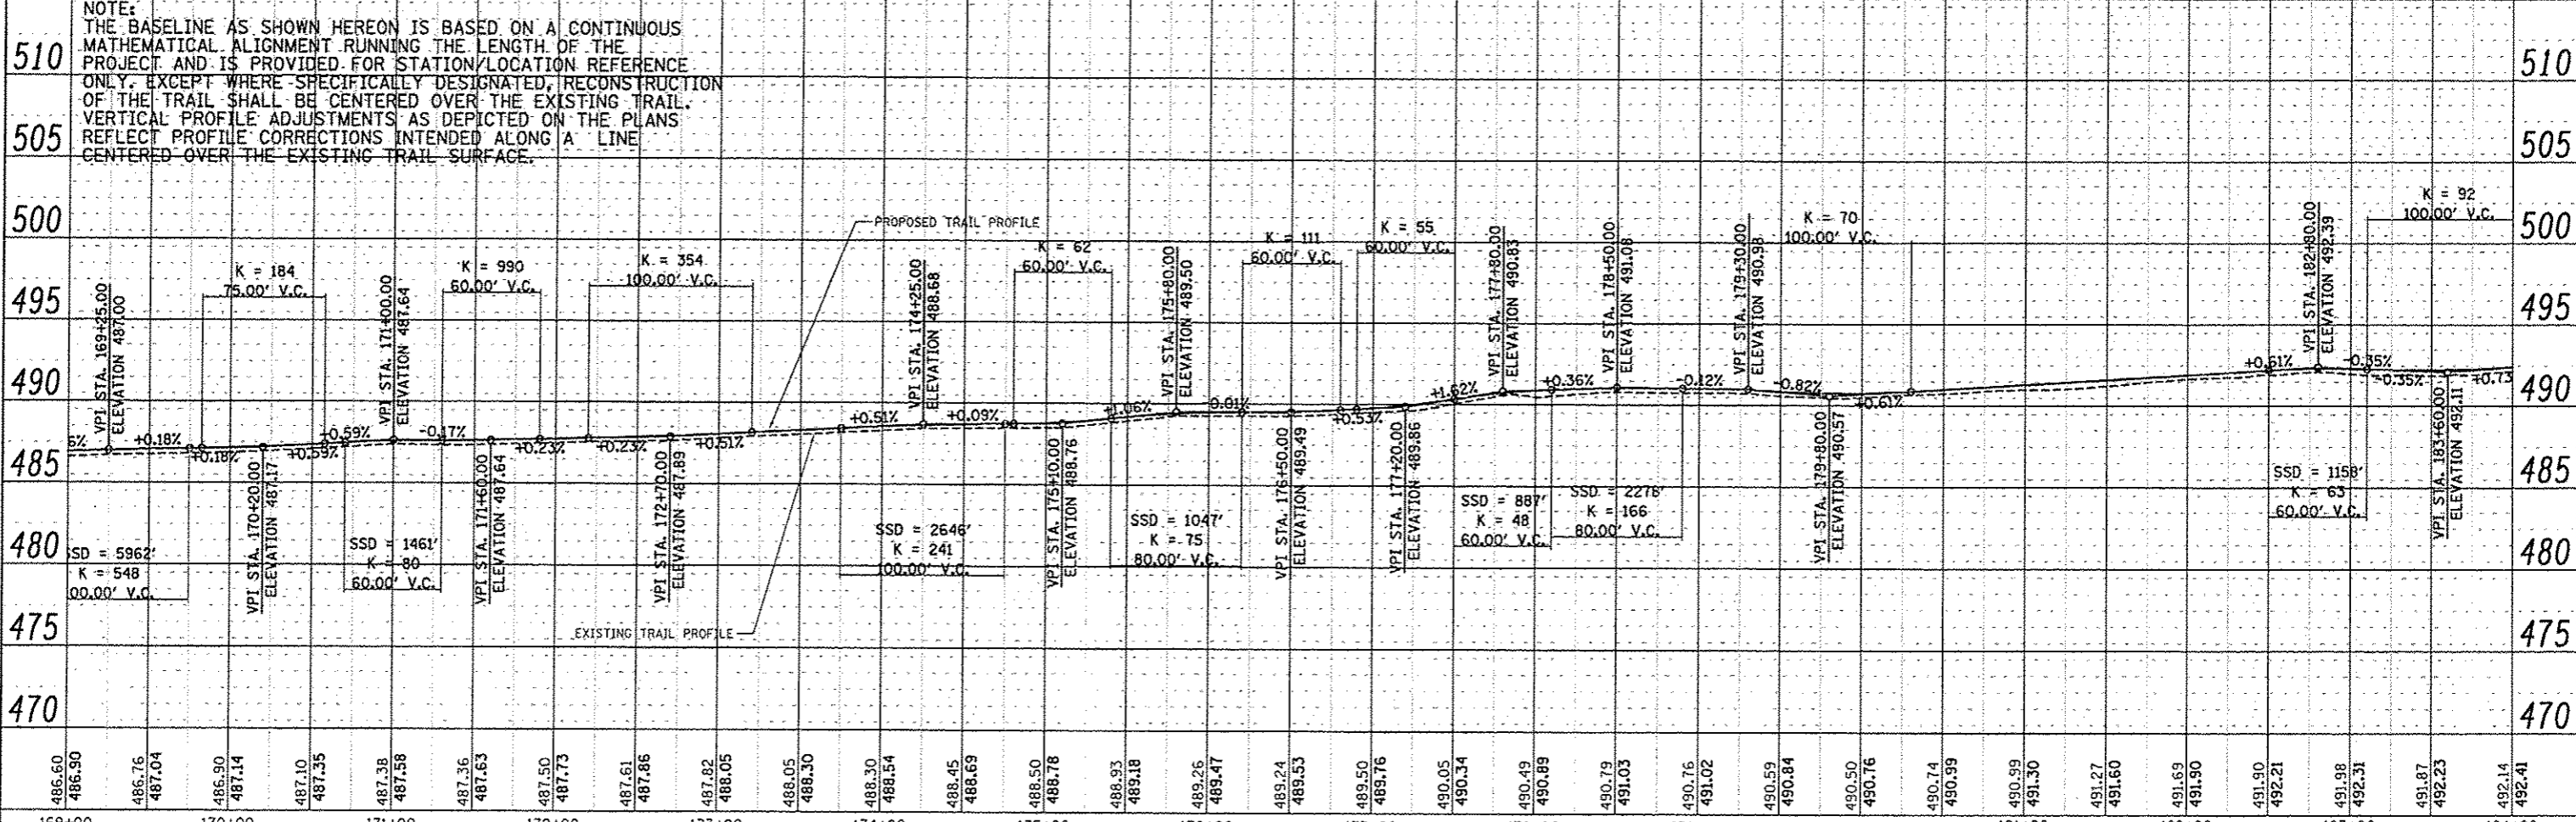
 


PLAN	DATE
SURVEYED	
NOTED	
BY	
NO.	

PROFILE	DATE
DESIGNED	
PLOTTED	
BY	
NO.	

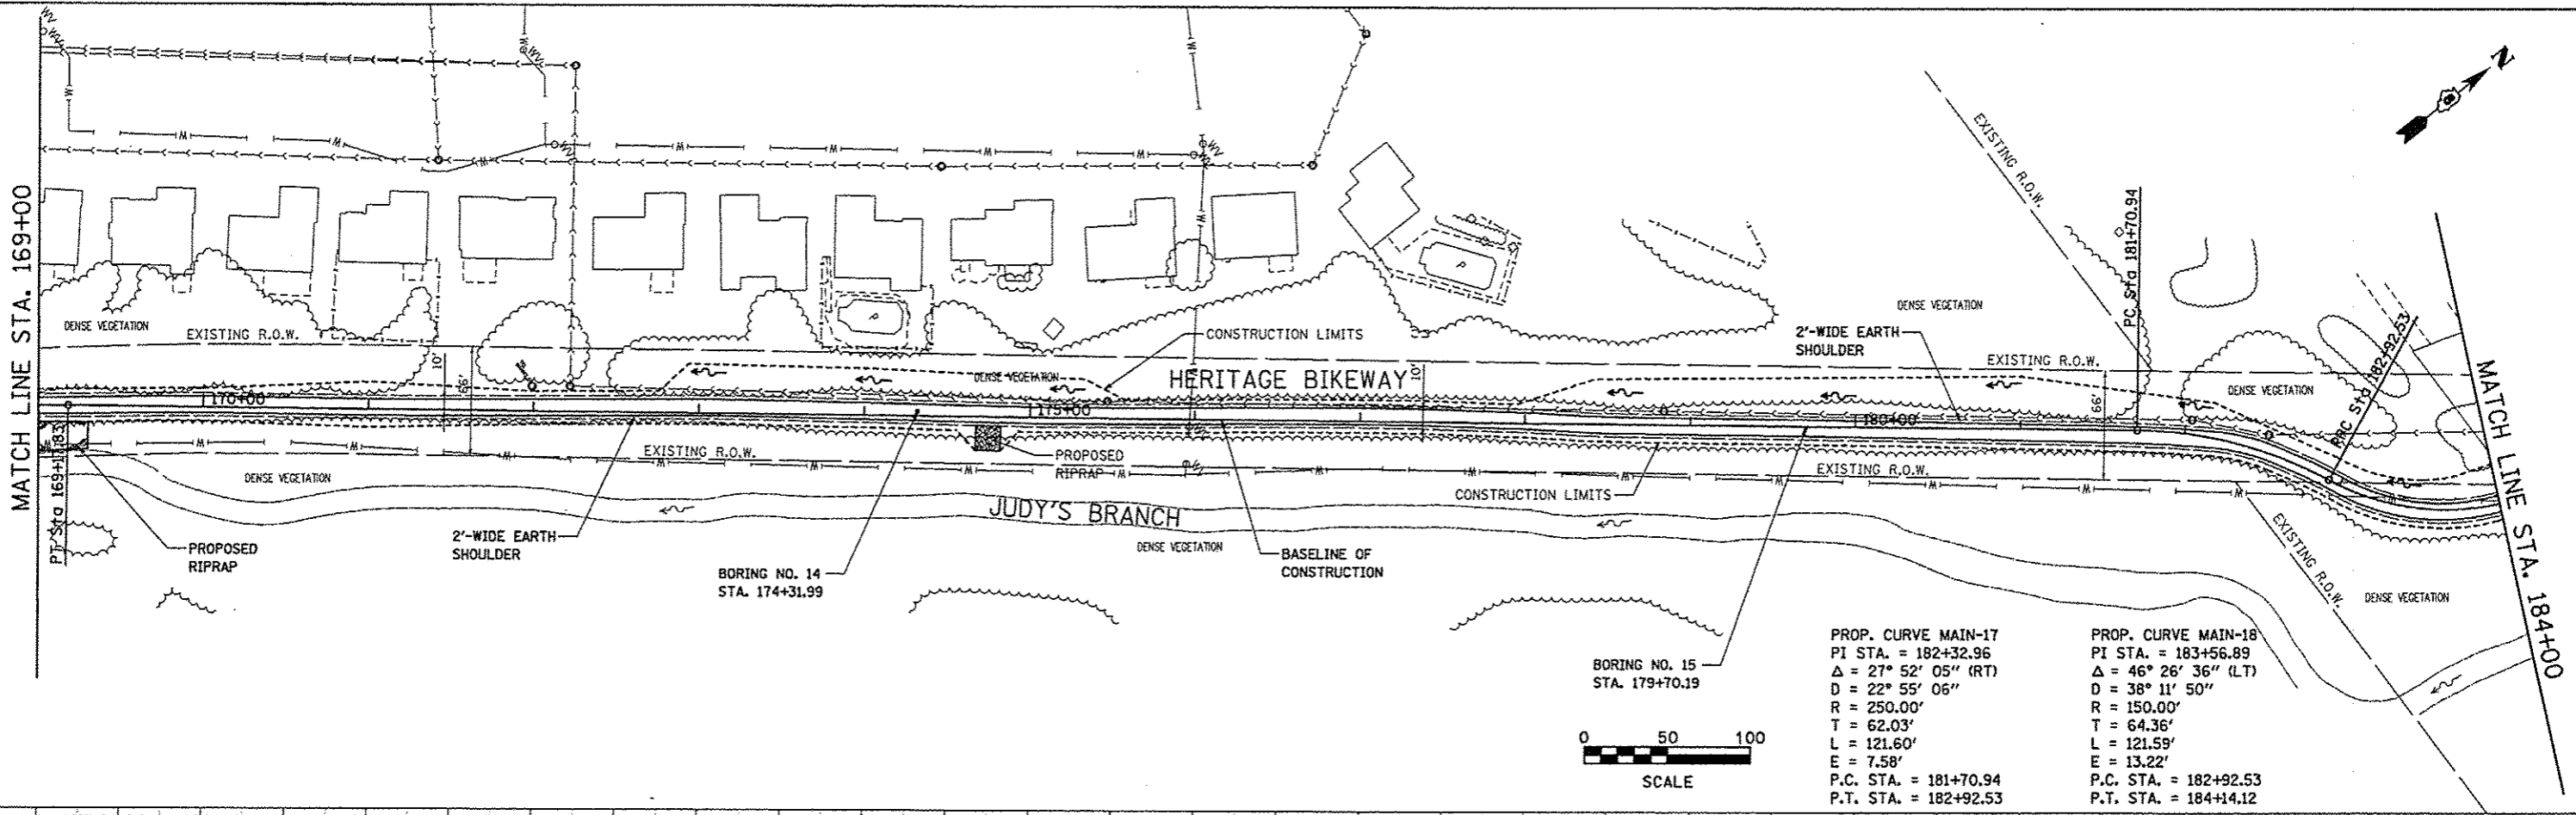

FILE NAME plan06.dgn	USER NAME = jeramy	DESIGNED - SAS	MADISON COUNTY TRANSIT DISTRICT HERITAGE BIKEWAY	PLAN AND PROFILE	F.A. RTE.	SECTION	COUNTY	TOTAL SHEETS	SHEET NO.
	PLOT SCALE = #SCALE#	DRAWN - JQH			06-00016-00-BT	MADISON	310	37	
	PLOT DATE = 12/18/2012	CHECKED - WJB			CONTRACT NO. 97433				
	DATE = 11/30/12				SCALE: 1" = 50' SHEET NO. 6 OF 30 SHEETS STA. 169+00.00 TO STA. 184+00.00				