
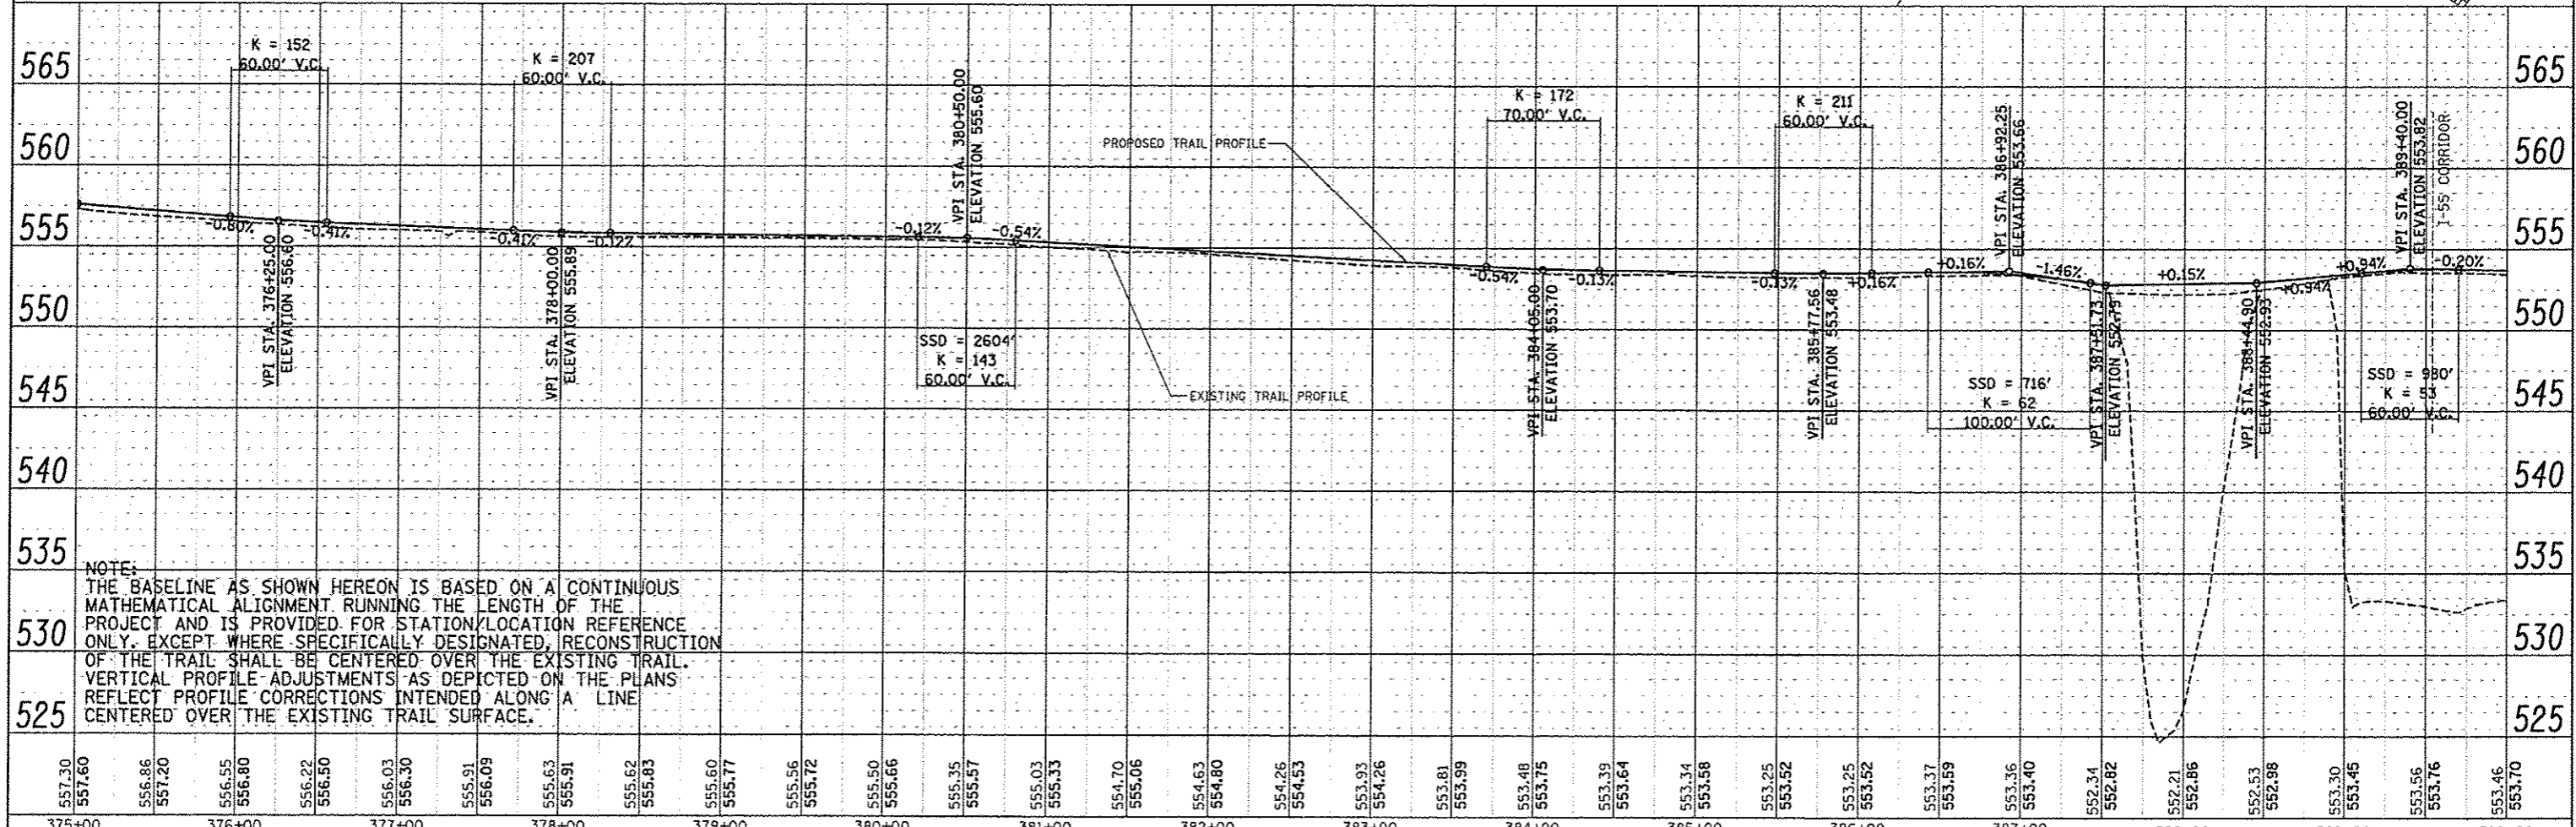


PLAN	SURVEYED	DATE
	PLOTTED	
	ALIGNMENT	
	ORDERED	
	BY	
	NO.	
	FILE NAME	

PROFILE	SURVEYED	DATE
	PLOTTED	
	ALIGNMENT	
	ORDERED	
	BY	
	NO.	
	FILE NAME	

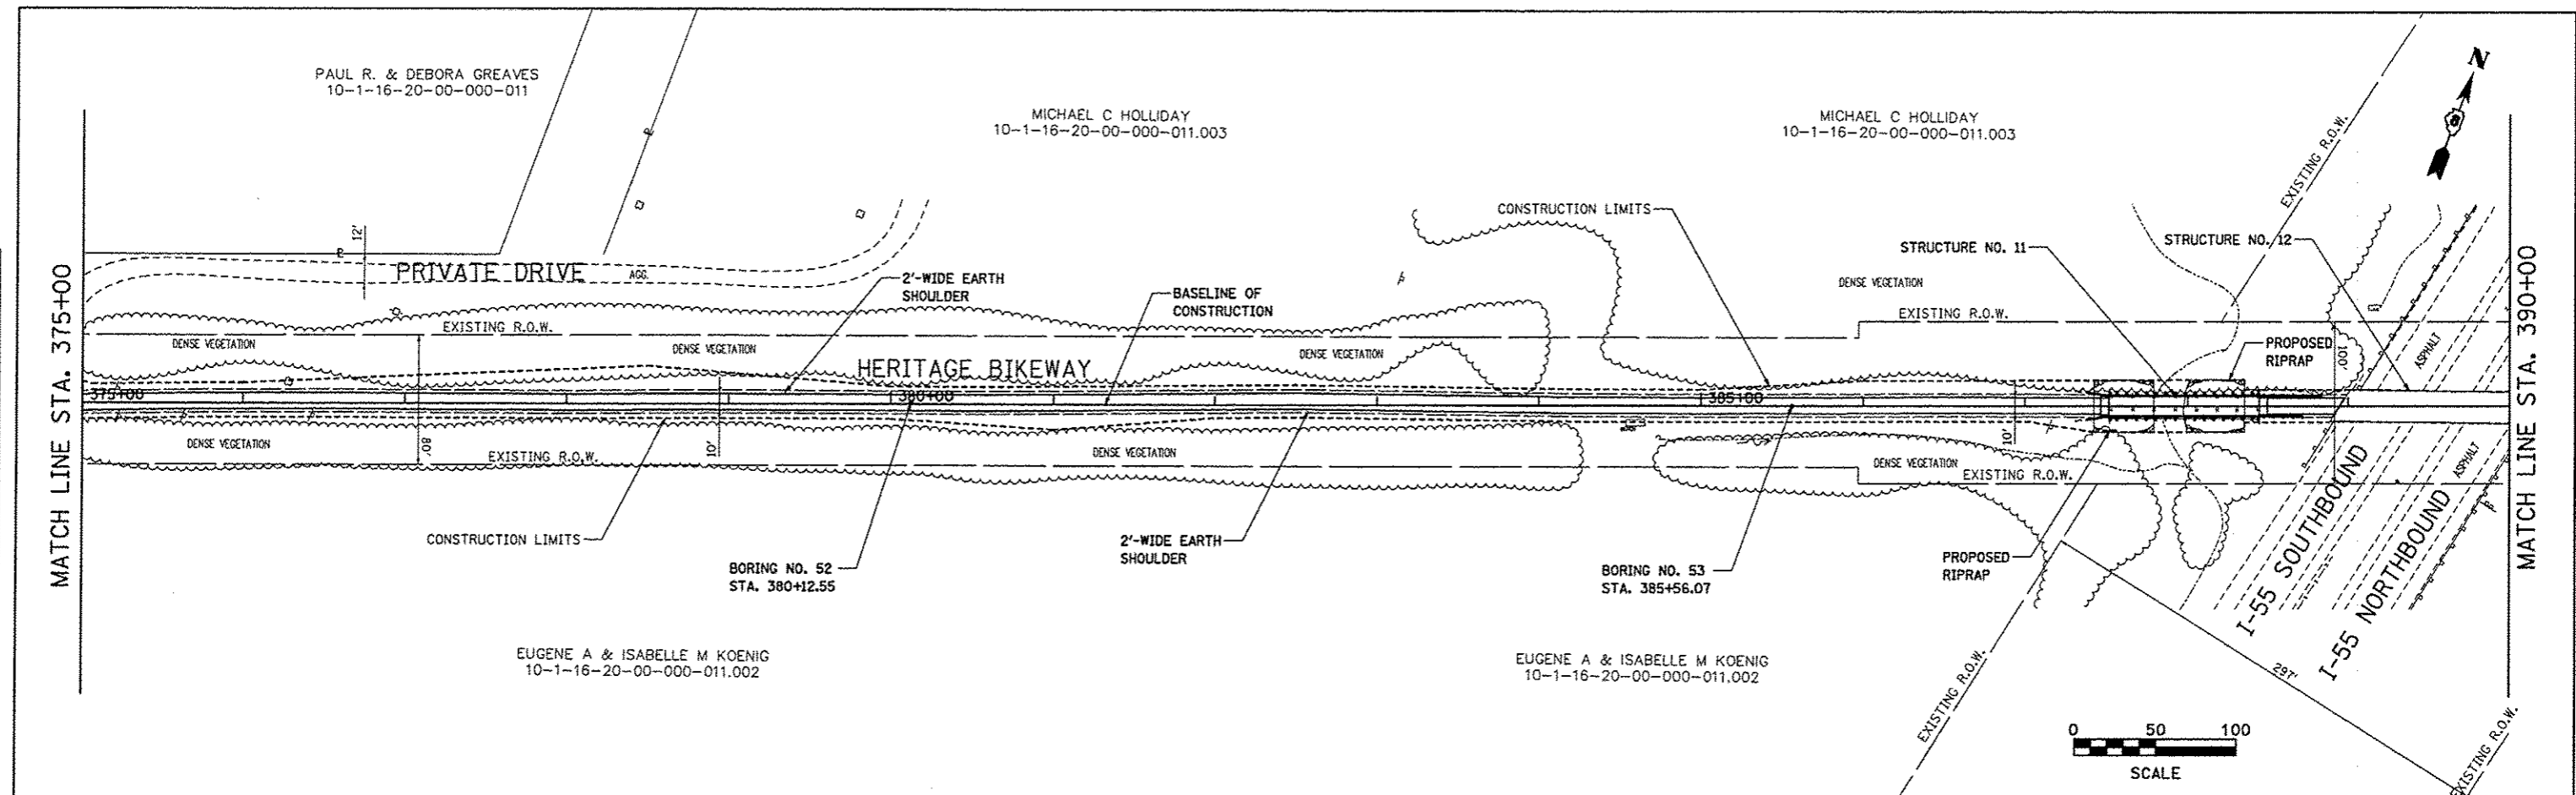

NOTE:
 THE BASELINE AS SHOWN HEREON IS BASED ON A CONTINUOUS MATHEMATICAL ALIGNMENT RUNNING THE LENGTH OF THE PROJECT AND IS PROVIDED FOR STATION/LOCATION REFERENCE ONLY. EXCEPT WHERE SPECIFICALLY DESIGNATED, RECONSTRUCTION OF THE TRAIL SHALL BE CENTERED OVER THE EXISTING TRAIL. VERTICAL PROFILE ADJUSTMENTS AS DEPICTED ON THE PLANS REFLECT PROFILE CORRECTIONS INTENDED ALONG A LINE CENTERED OVER THE EXISTING TRAIL SURFACE.

FILE NAME plan28.dgn	USER NAME jeramy	DESIGNED SAS	MADISON COUNTY TRANSIT DISTRICT HERITAGE BIKEWAY	PLAN AND PROFILE		F.A. RTE.	SECTION	COUNTY	TOTAL SHEETS	SHEET NO.
PLOT SCALE SCALE	CHECKED WJB	DATE 11/30/12		06-00016-00-BT	MADISON	310	51			
PLOT DATE 12/18/2012				CONTRACT NO. 97433						
				SCALE: 1" = 50'	SHEET NO. 20 OF 30 SHEETS	STA. 375+00.00 TO STA. 390+00.00	FED. ROAD DIST. NO.	ILLINOIS FED. AID PROJECT		